




EXISTING BLOCK PLAN

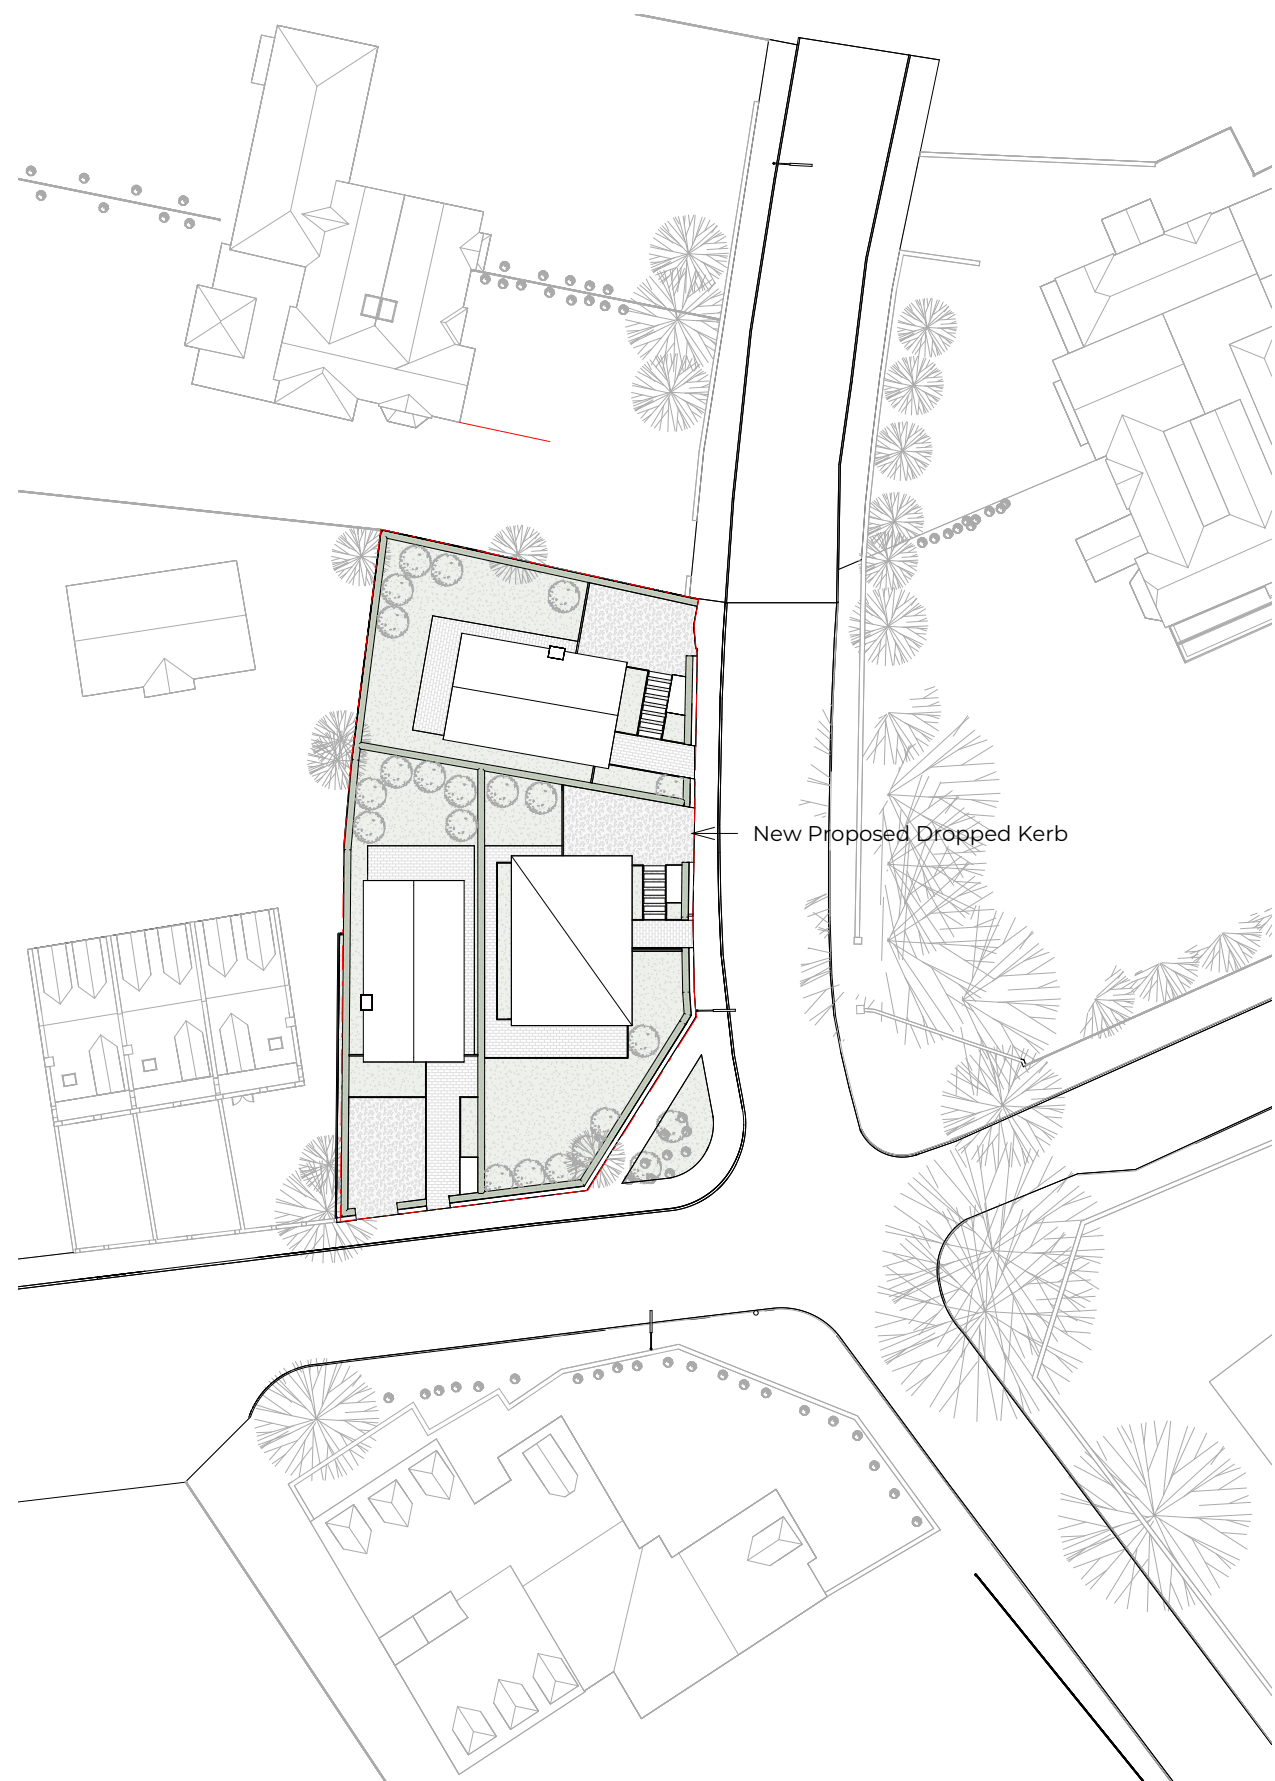

PROPOSED BLOCK PLAN


Rev No.	Date	Description
---------	------	-------------

Notes:
 Any inaccuracies or errors to be reported to the architect/surveyor immediately and prior to any work commencing. All dimensions to be verified on site. All work to comply with British Standards Code of practice. All external surfaces and materials to match existing. This drawing and all information provided within it is the copyright of UPP Consultants Ltd. and reproduction without prior consent is strictly forbidden.

Dwg No
0405T-A-01-002 Drawn
SB

Drawing
Block plans Checked
EA MM

Scale
1:500 @ A3 Issue Date
09.08.2023

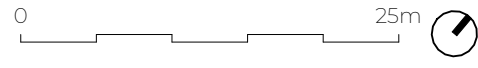

Project Address
40 Stratford Road, Watford, WD17 4NZ

Client
Manish Malaviya Status
For Planning