



PROPOSED SIDE ELEVATION

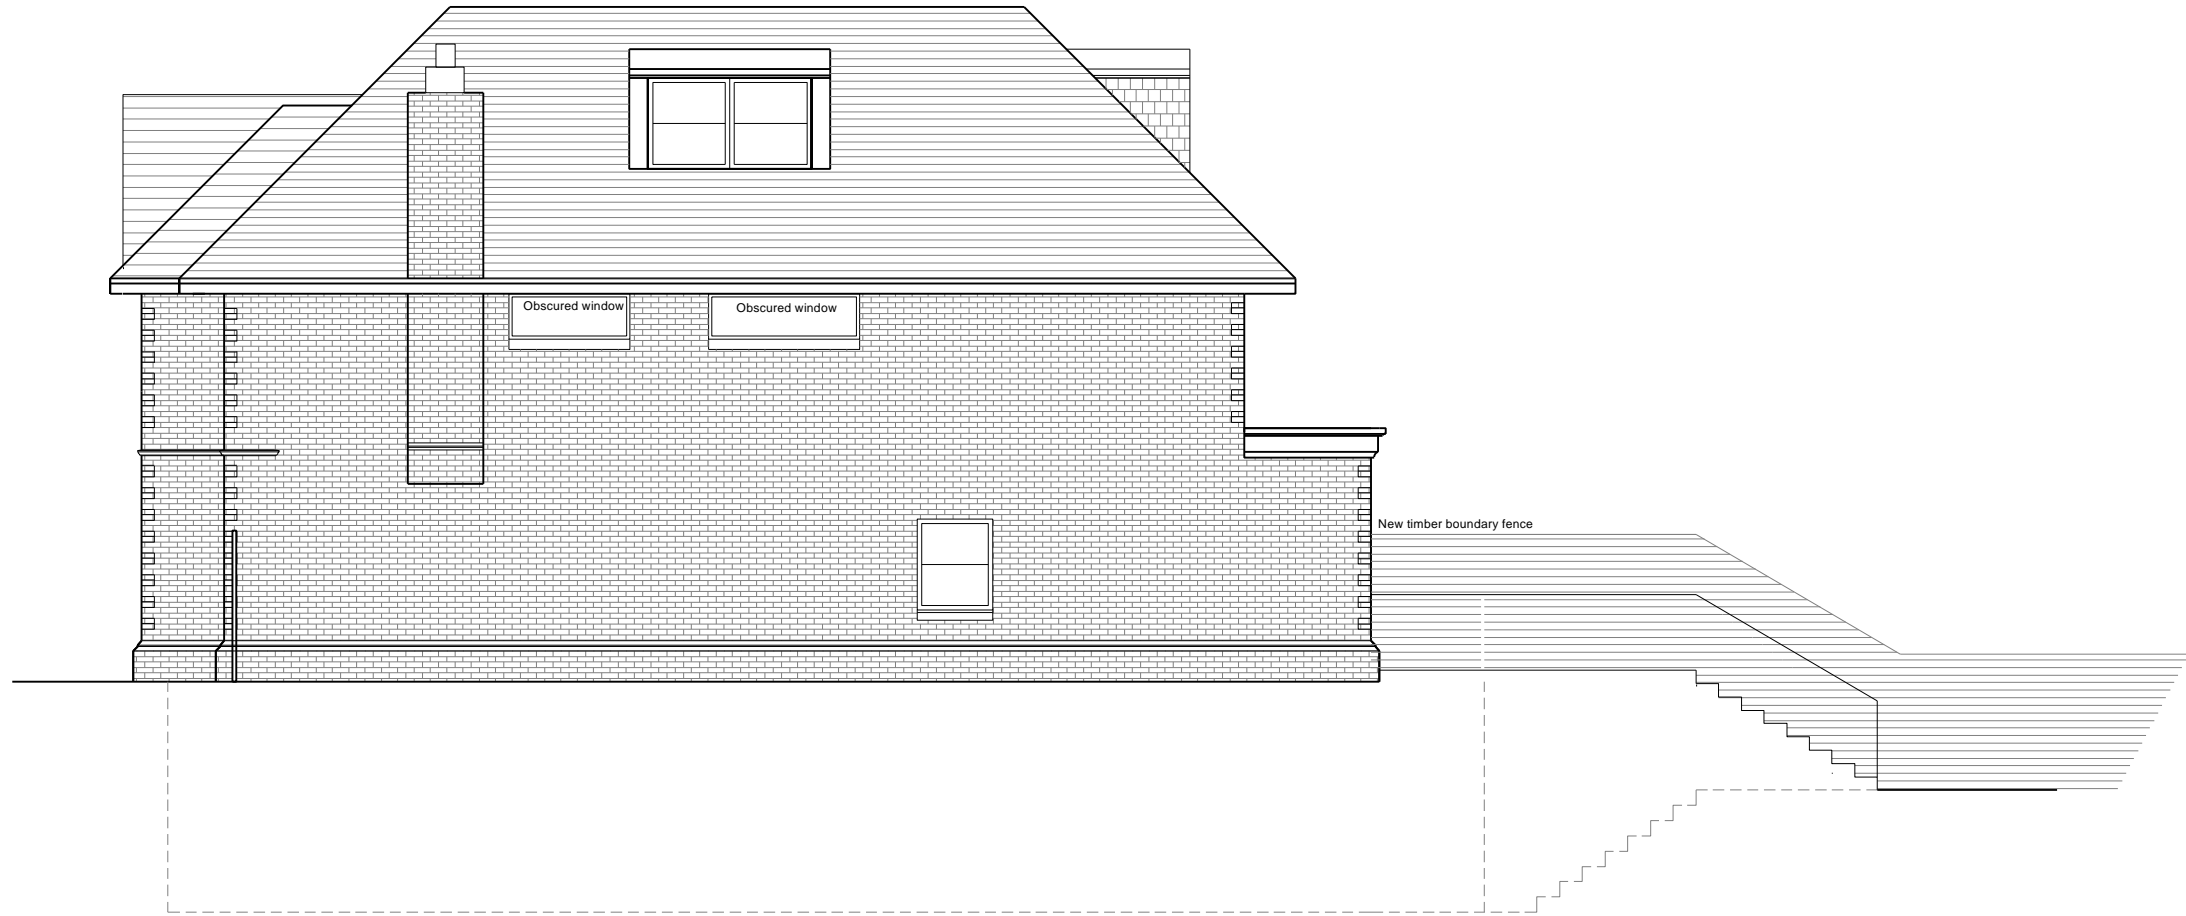

PROPOSED SIDE ELEVATION

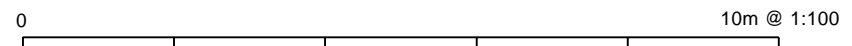

JLArchitecture

Email: James@jlarchitecture.co.uk

Tel: 07763850450

Web: www.jlarchitecture.co.uk

PROJECT
PROPOSED NEW BUILD

ADDRESS

93 HEMPSTEAD ROAD
WATFORD
WD17 3HE

DRAWING

PROPOSED SIDE ELEVATIONS

SCALE

1:100 on A3

DRAWN BY	DRWG NOS.	REV
JL	206	-