
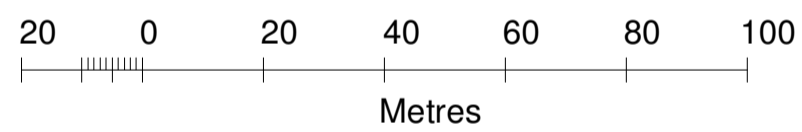
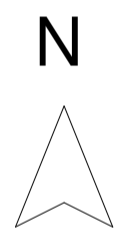


Stanfords Planning Map Data

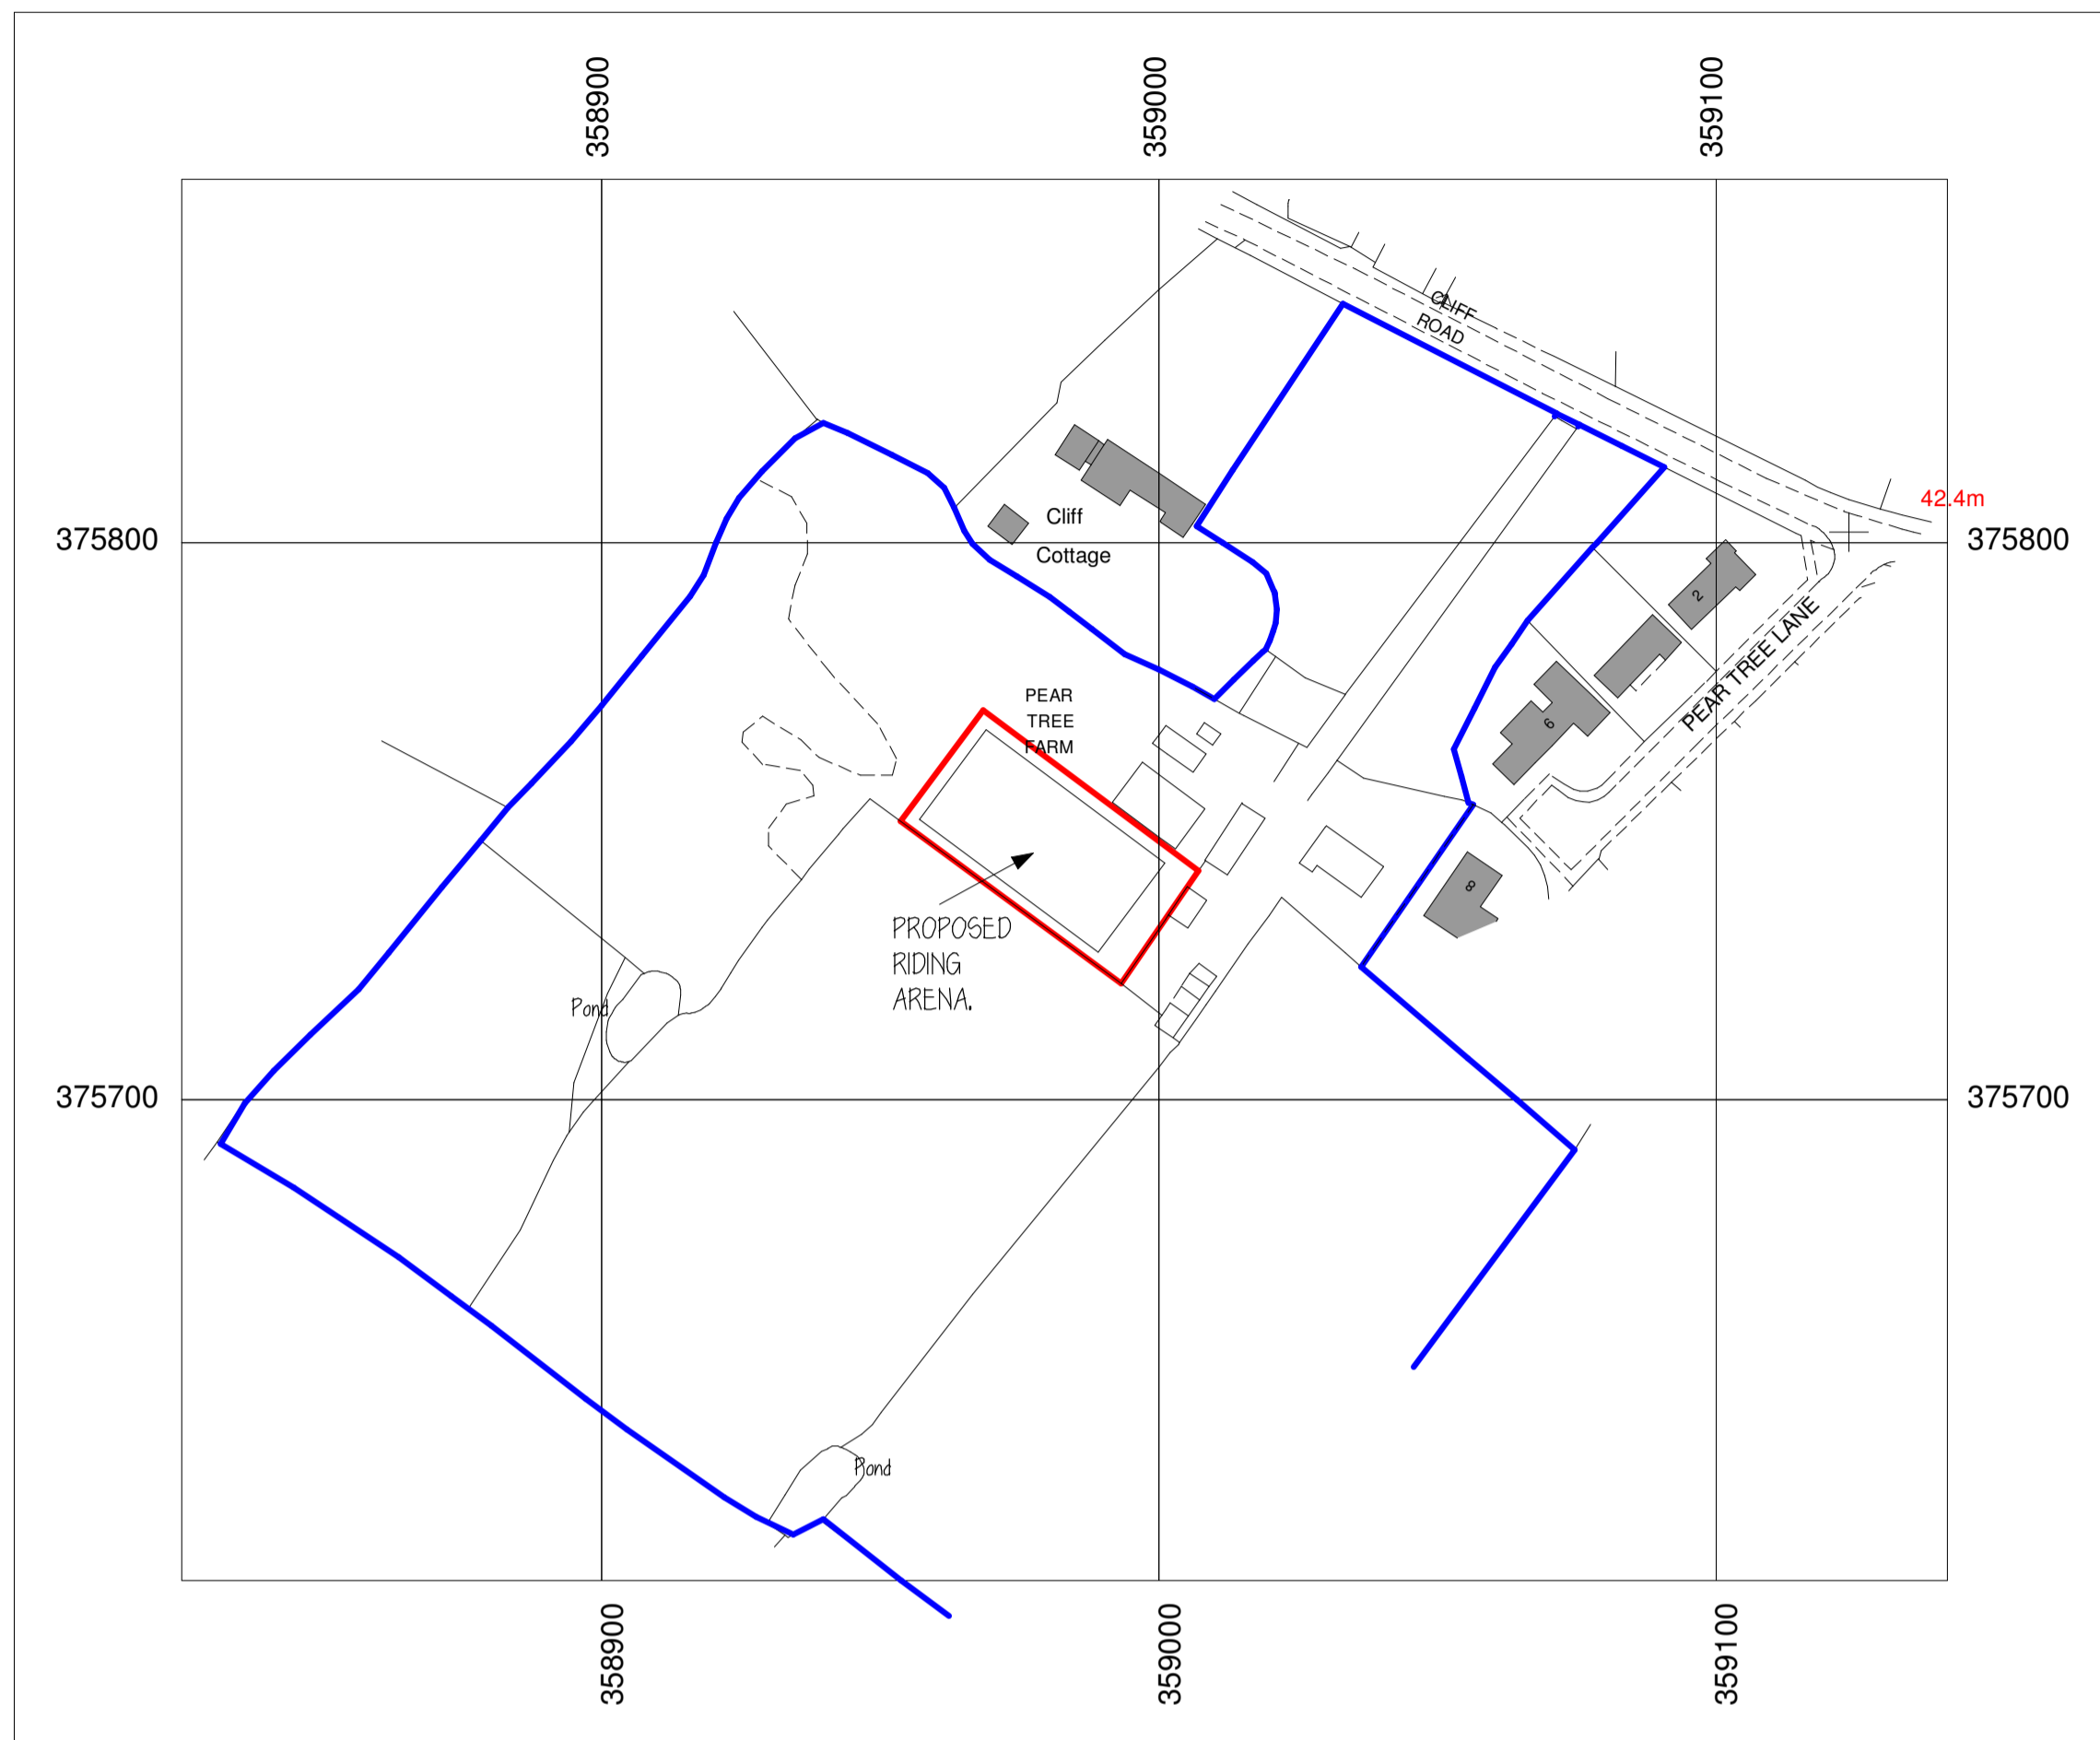

Location Plan 1:1250.

Location Plan.

Pear Tree Farm,
Cliff Road,
Acton Bridge.

G.D.A Design Associates Ltd.

**237 Congleton Road North.
Scholar Green,
ST7 3HH
TEL: 07774 783827**

Date.	JUNE 23	Scale.	1:1250
Drawn.	DA	Drg. No.	23/07/03

Note.
All dimensions must be checked on site.
Drawing size A1.