




PROPOSED TWO STOREY REAR AND SINGLER STOREY FRONT EXTENSION  
TO 114, GREEN LANE, VICARS CROSS, CHESTER CH3 5L3

Drawing No. 989/4

Revisions

Date Nov 2023

Scale 1 : 100 at A3

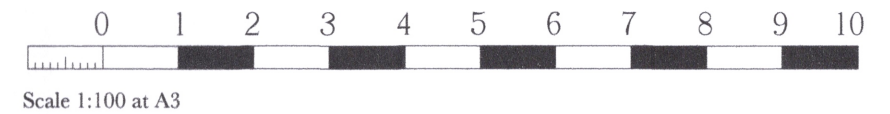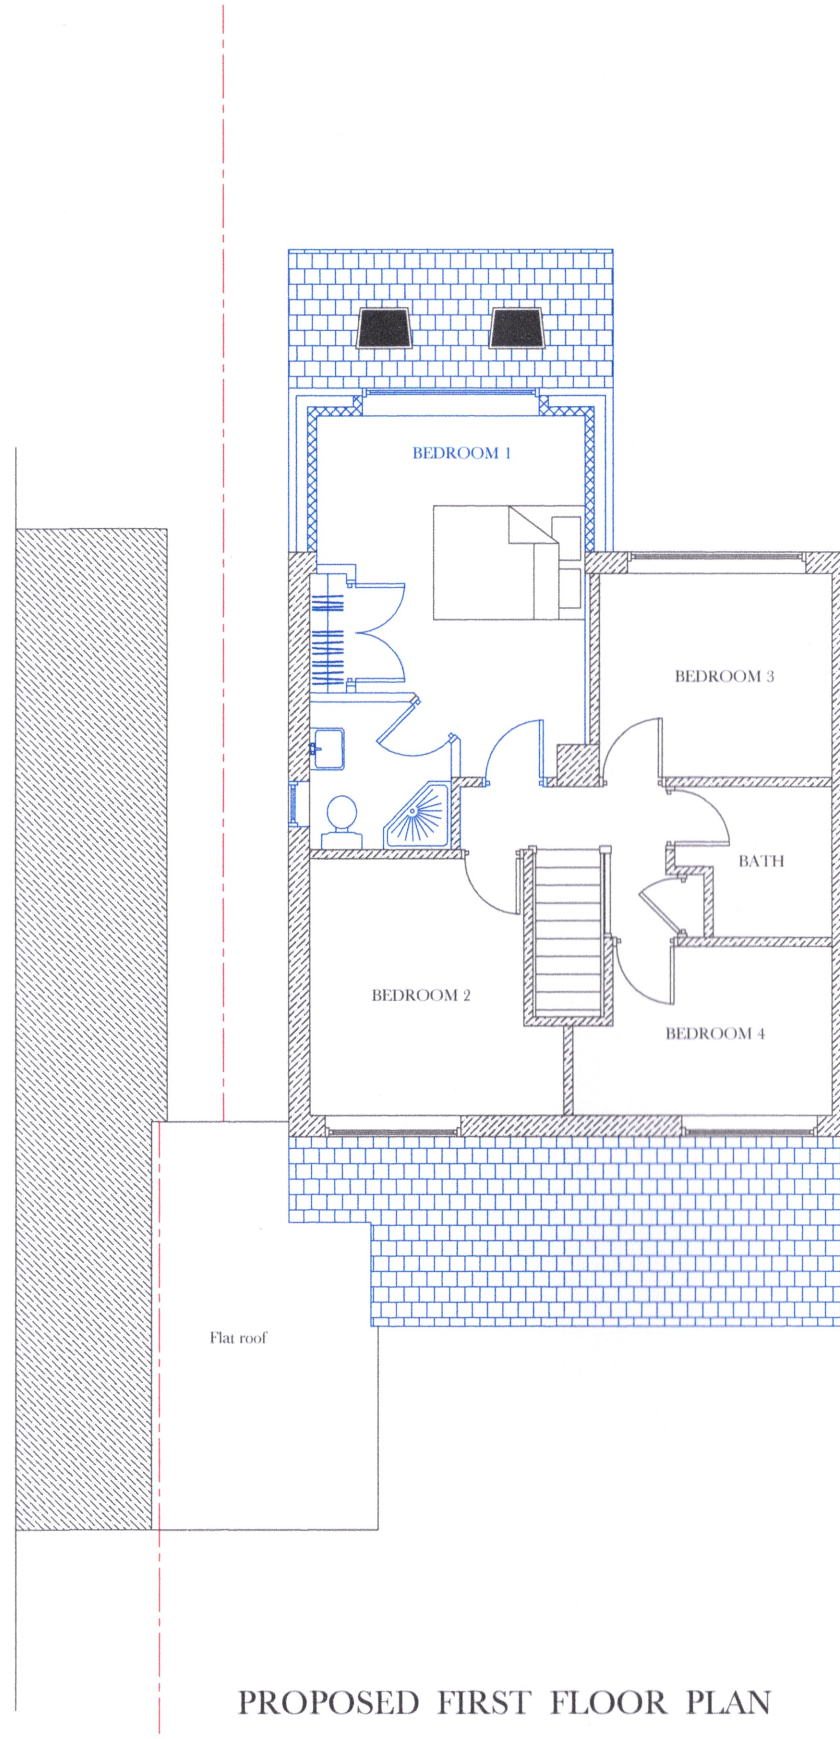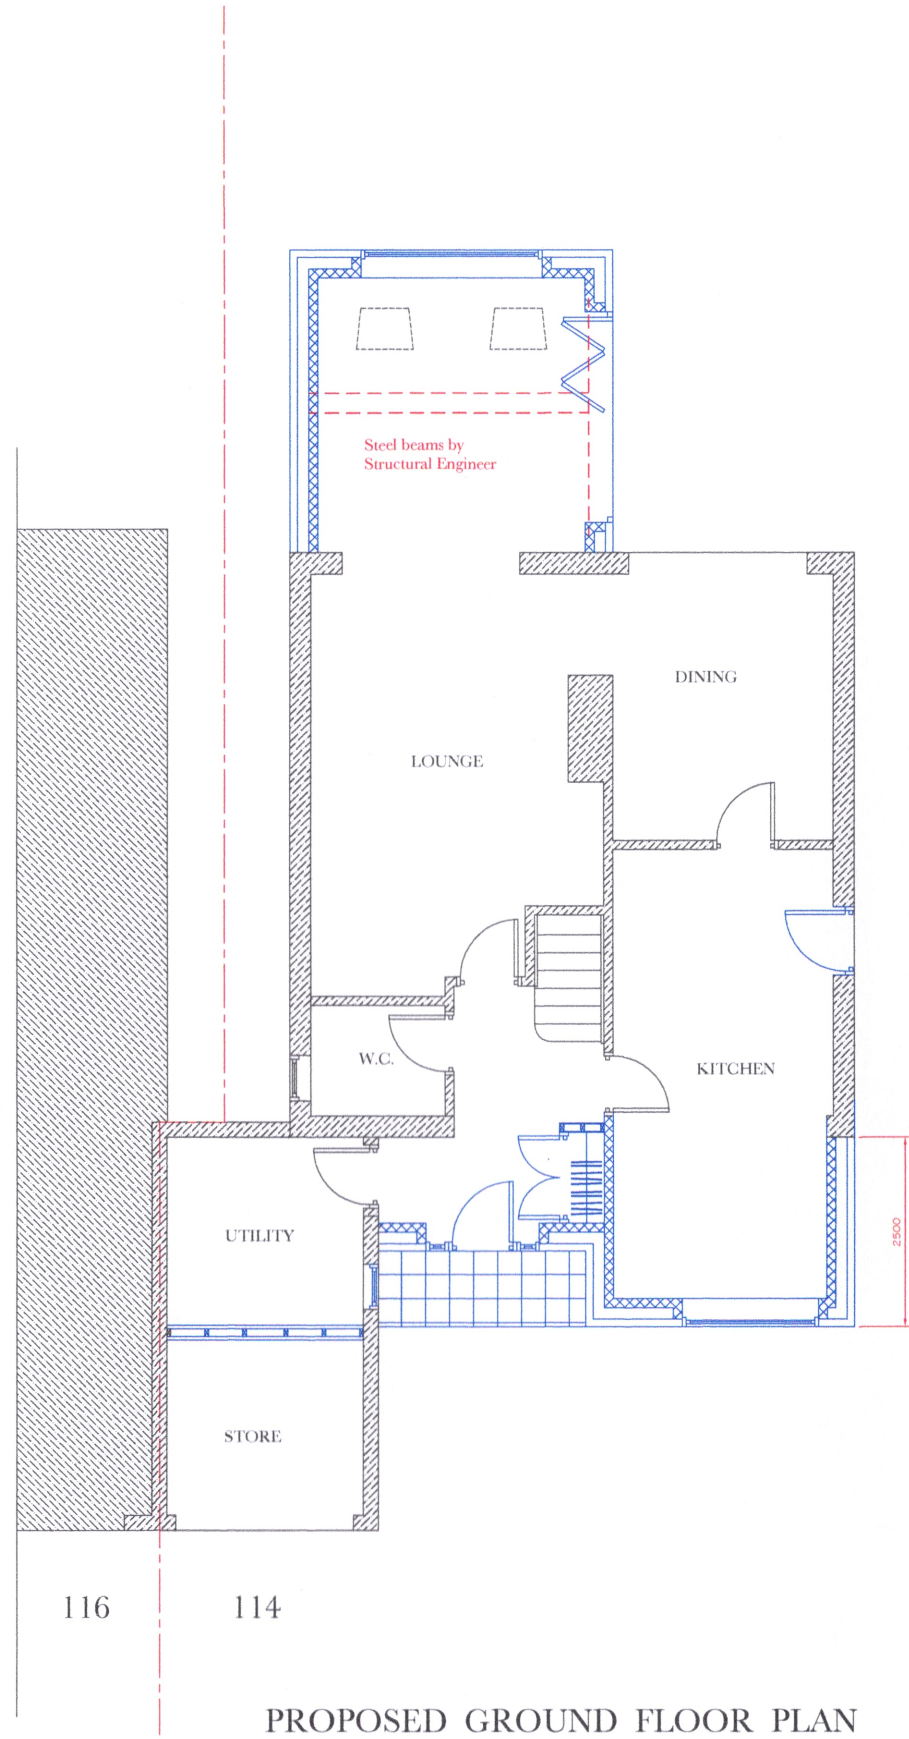

PROPOSED