


OUTBUILDINGS TO REAR LAND SHADED

EXISTING BLOCK PLAN OF LAND TO THE REAR OF ARROCHAR SHOWING EXISTING OUTBUILDINGS. THE PLAN IS THE CONTINUATION OF PLAN 1691A WHICH SHOWS THE REAR GARDEN BOUNDARY OF ARROCHAR SCALE 1:200

SEE PLAN 1691 A

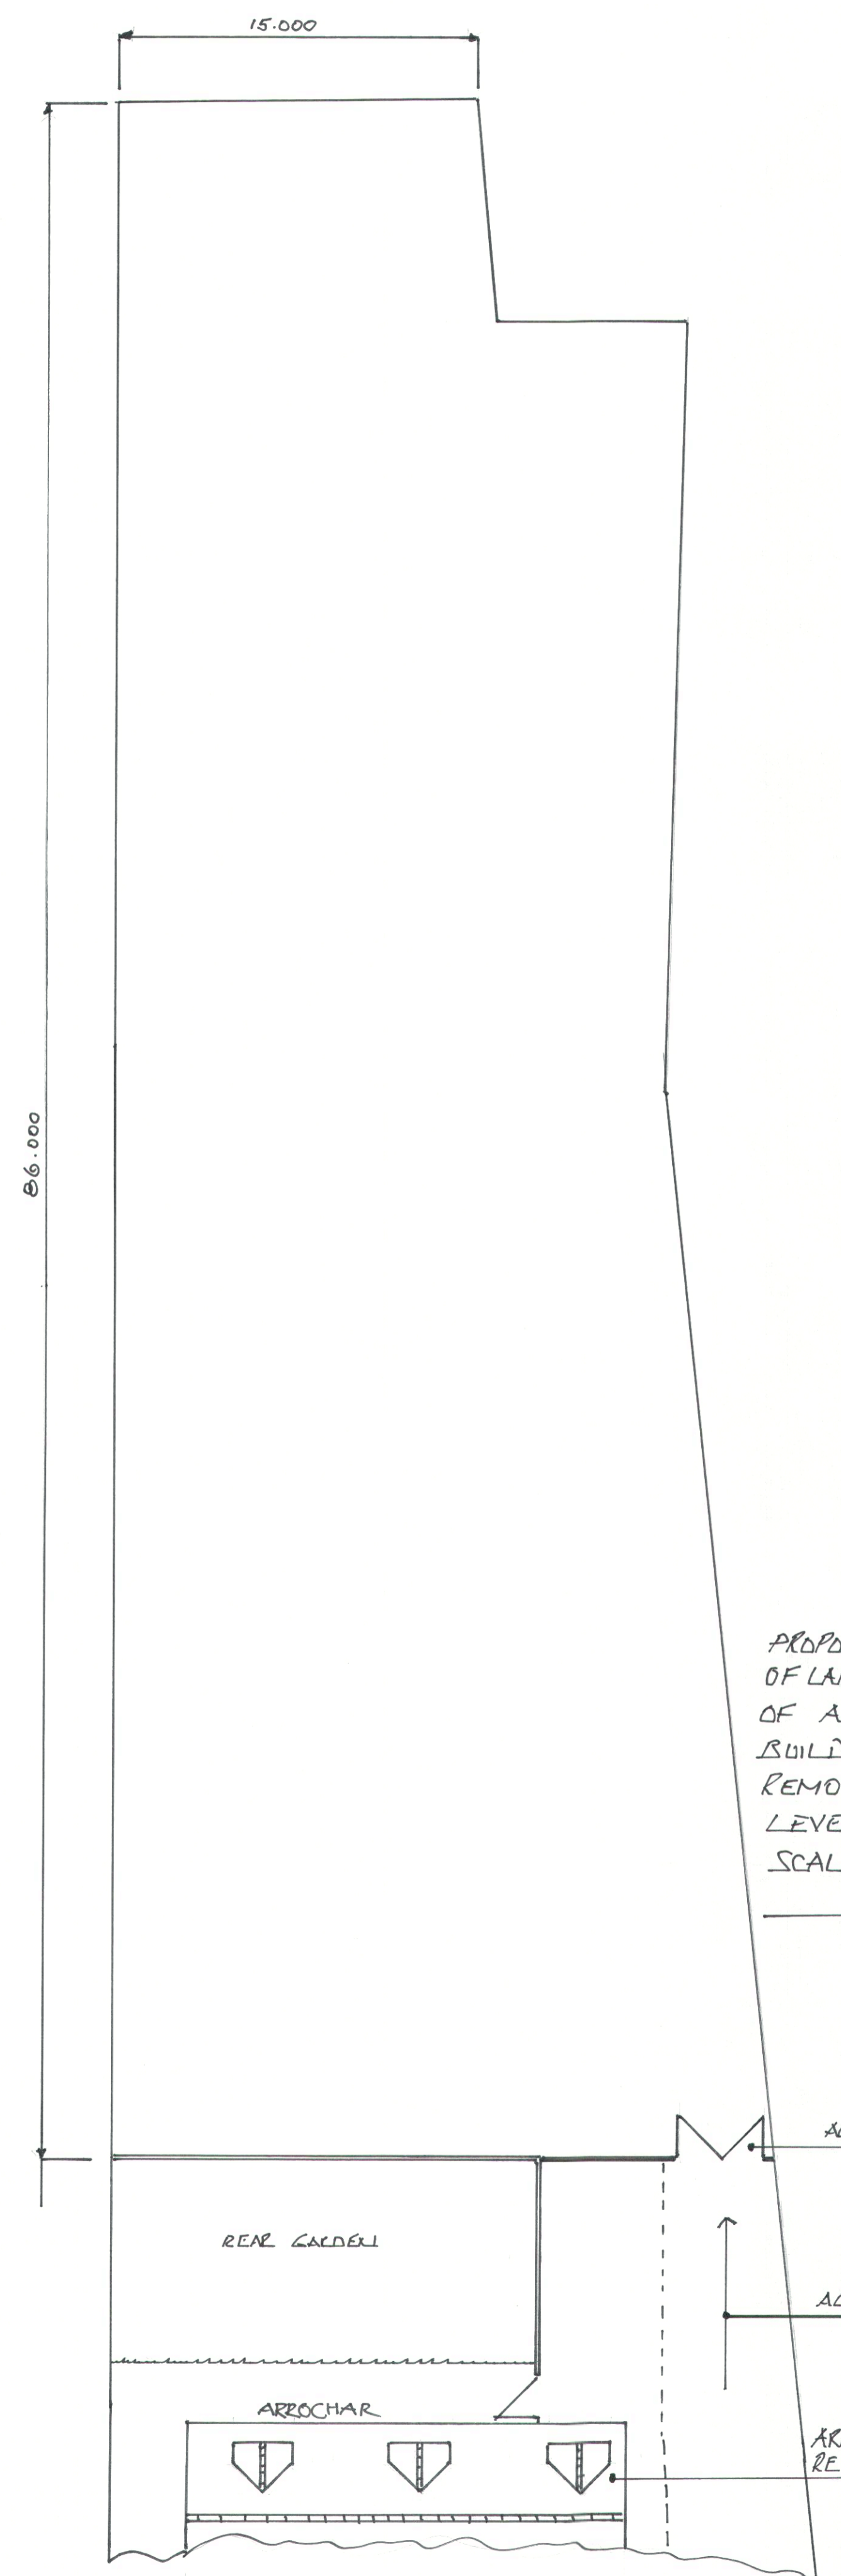


PROPOSED BLOCK PLAN OF LAND TO THE REAR OF ARROCHAR GARDEN. BUILDINGS HAVE BEEN REMOVED WITH LAND LEVELLED SCALE 1:200

ACCESS GATES TO REAR LAND

ACCESS ROAD

ARROCHAR BUNGALOW HAVING BEEN RE DEVELOPED

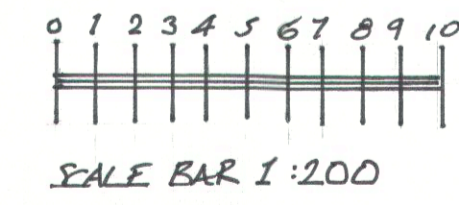

NEIL JONES	DWG NO 1691	SCALE 1:200	DECEMBER 2023
DEVELOPMENT OF FOUR DETACHED HOUSES FURTHER INFORMATION FOR REAR LAND			
SUSAN LOPPY ARROCHAR PRESCOT ROAD MELLING LS1 1AN			

