

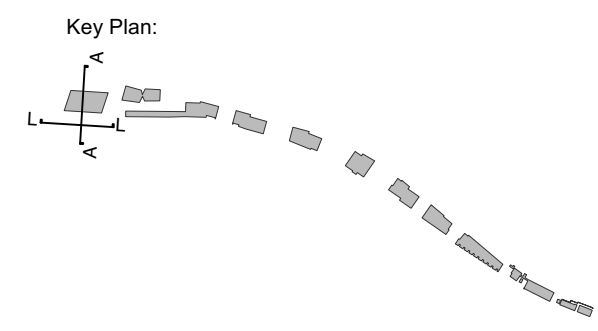


General Notes:
 © East Architecture landscape urban design limited.
 Do not scale off drawing.
 Check all dimensions on site and advise any discrepancies before commencing work.
 All dimensions in millimetres unless otherwise noted.

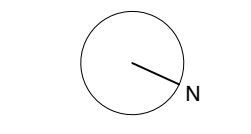

- Key
- 01. Concrete planks
 - 02. Concrete flag paving
 - 03. Planting (with a mix of wild grasses, low-level shrubby, hedges and herbaceous bushes)
 - 04. Asphalt carriageway
 - 05. Tree pits (refer to 214-BL-L-STE-SEC-408 Tree Pit Details)
 - 06. Play area (refer to 214-BL-L-STE-SEC-203 Play Space Strategy Plan)
 - 07. Granite kerb
 - 08. Planted embankment
 - 09. Dense hedging and climbing plant zone to screen from Railway

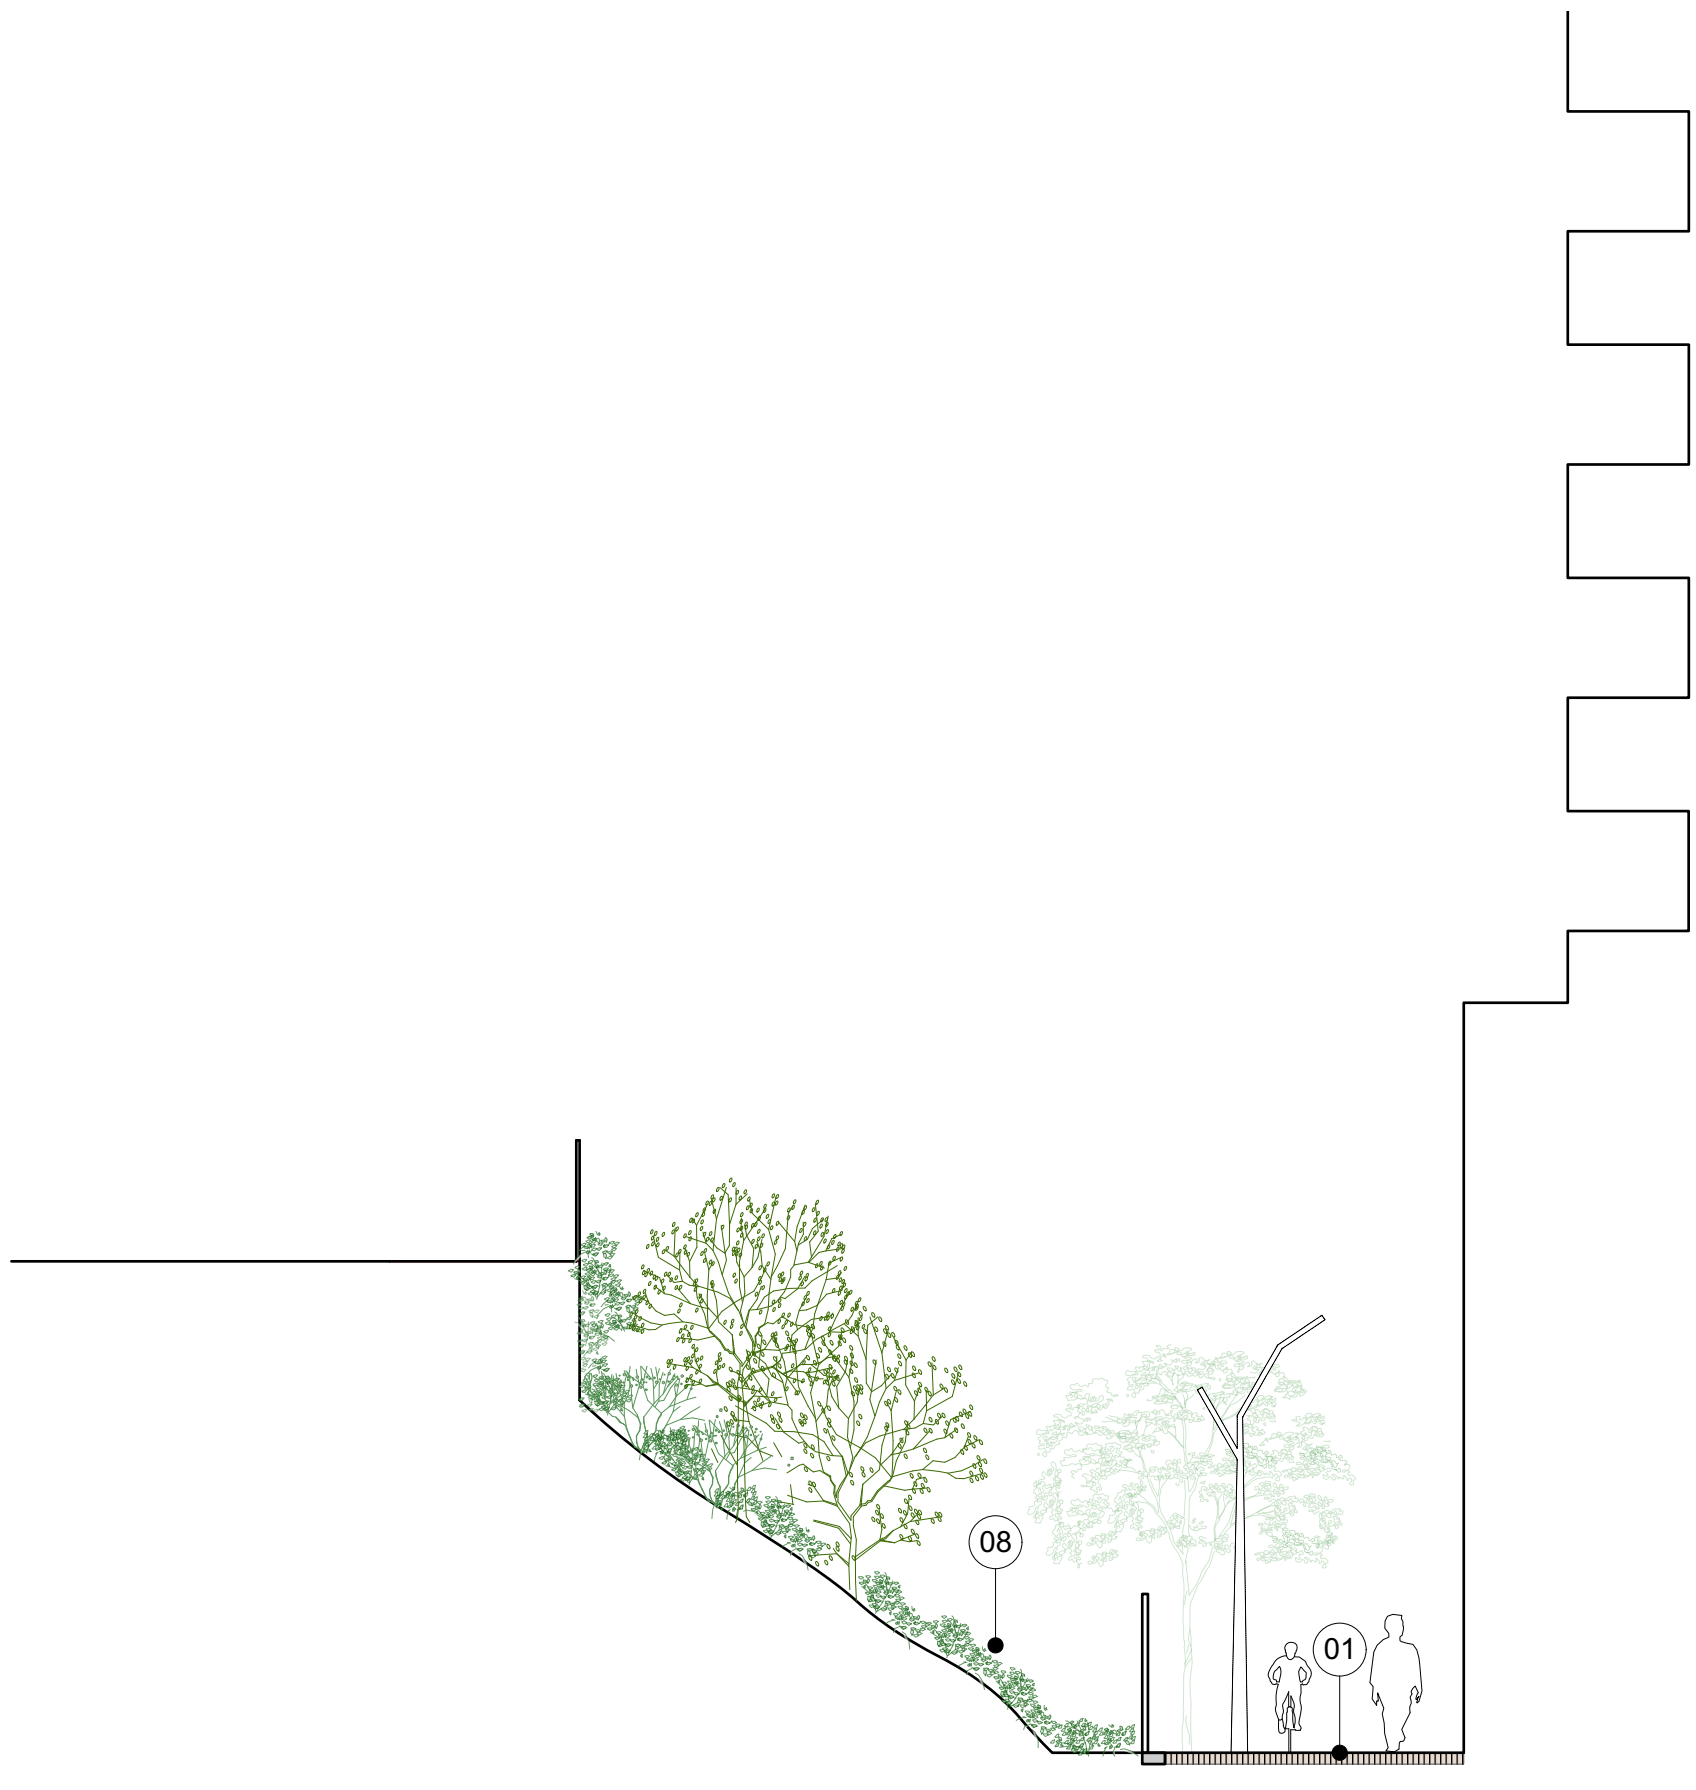

Section A-A



Detailed Site 3A



Section L-L

Detailed Site 3A

Rev.	Date	Description
B	Dec 2023	S96A Application
A	05.06.2020	Wind Mitigation Measures Incl.

East
 Architecture, landscape
 urban design
 Unit 3.3,
 Bayford Street Industrial Centre via
 Elizabeth Fry Road
 London
 E8 3SE
 T 020 7490 3190
 F 020 7490 3290
 E mail@east.uk.com

Client
 Transport for London (TFL)

BOLLO LANE

Drawing
 Plot 3A Sections

Job No.	Dwg No.	Revision
214-BL	L-3A-SEC-406	B
Status	Scale	Issue Date
PLANNING	1:100@A1	Dec 2023