


PLAN NOTES

- 1.01 Residential Core Plan: Amendment to include an alternative means of escape.
- 1.02 Residential Accommodation: Amendments to the tower and podium floorplate to accommodate the increased area of the dual stair core whilst achieving minimum Nationally Described Space Standards (NDSS) to residential homes;
- 1.03 Residential Accommodation: Amendments to the allocation of accessible homes in response to the amendments to the lift and stair core.
- 1.04 Residential Accommodation: Amendments to the location and/ or size of private balconies in response to the amendments to the lift and stair core.
- 2.01 Plant Accommodation: Amendments to the location, quantum and sizing of building plant and servicing required.
- 6.01 Amendments to the Drawing title and number. Please refer to Document issue register.

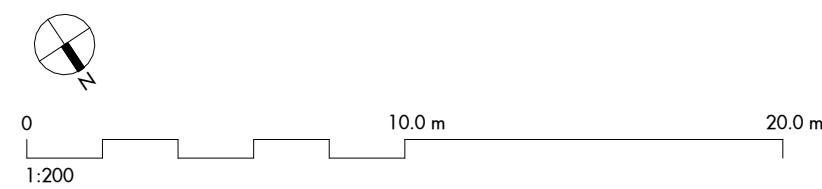

REV	DATE	DESCRIPTION	CKD
P1	08/12/23	Section 96A Proposal	MP

Figured dimensions are in millimetres unless noted otherwise. All dimensions and levels shall be verified on site before proceeding with works. Detailed site survey to be carried out to verify positions and level relationships with site features and ordnance survey. The Architect must be notified of any discrepancy. Boundaries are indicative only and are to be verified by others.

Allies & Morrison LLP is not responsible for any errors caused by the transmission, translation, software or computer systems. Allies & Morrison LLP is not responsible for nor shall be liable for the consequences of any use made of the drawings or models other than that for which they were produced by Allies & Morrison LLP for the Client.

All Intellectual Property Rights reserved

 1B2P	 2B4P	 Plant
 1B2P W	 2B4P W	 B1(c) Workspace
 2B3P	 3B5P	 Plot 3A Boundary Line
 2B3P W	 Amenity	

Allies and Morrison LLP
 85 Southwark Street
 London SE1 0HX
 telephone 020 7921 0100
 facsimile 020 7921 0101
 email studio@alliesandmorrison.com

A&M JOB No: 22067

Bollo Lane : Plot 3A
 Level 12
GENERAL ARRANGEMENT
 BOLAN-AAM-BA-12-DP-AR-07112

SCALE 1 : 200 @A1 1 : 400 @A3