



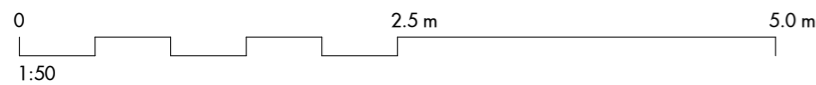

Unit Type	Occupancy	NSA	Number of Units
204	2B3P	62.5 m ²	2

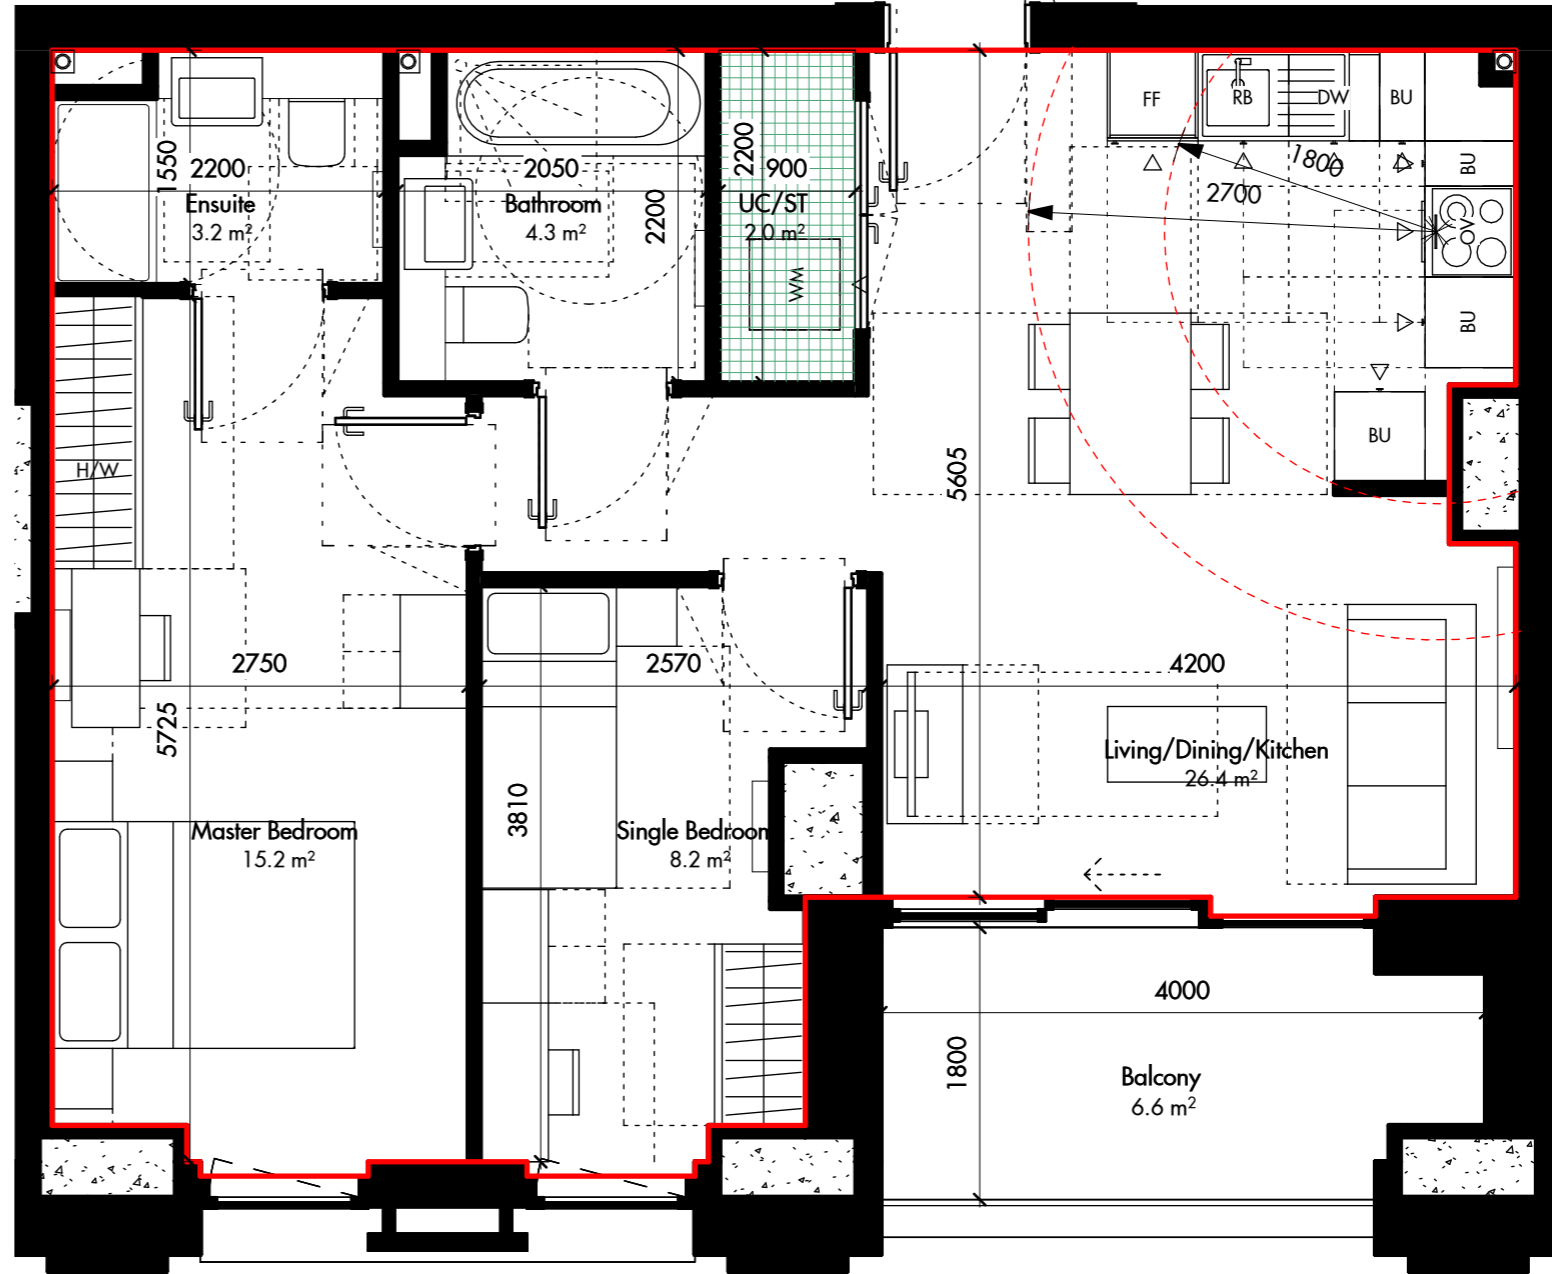

REV	DATE	DESCRIPTION	CKD
P1	08/12/23	Section 96A Proposal	MP

Figured dimensions are in millimetres unless noted otherwise. All dimensions and levels shall be verified on site before proceeding with works. Detailed site survey to be carried out to verify positions and level relationships with site features and ordinance survey. The Architect must be notified of any discrepancy. Boundaries are indicative only and are to be verified by others.

Allies and Morrison LLP is not responsible for any errors caused by the transmission, translation, software or computer systems. Allies and Morrison LLP is not responsible for nor shall be liable for the consequences of any use made of the drawings or models other than that for which they were produced by Allies and Morrison LLP for the Client.

All Intellectual Property Rights reserved

Z2067-AAM-3A-ZZ-M3-A-00001_Internal



Allies and Morrison LLP
 85 Southwark Street
 London SE1 0HX
 telephone 020 7921 0100
 facsimile 020 7921 0101
 email studio@alliesandmorrison.com

A&M JOB No: 22067

Bollo Lane : Plot 3A
 2B3P_A_Type204
 UNIT TYPE
 BOLAN-AAM-BA-ZZ-DP-AR-07612
 SCALE 1 : 50 @A3

P1
Revision