


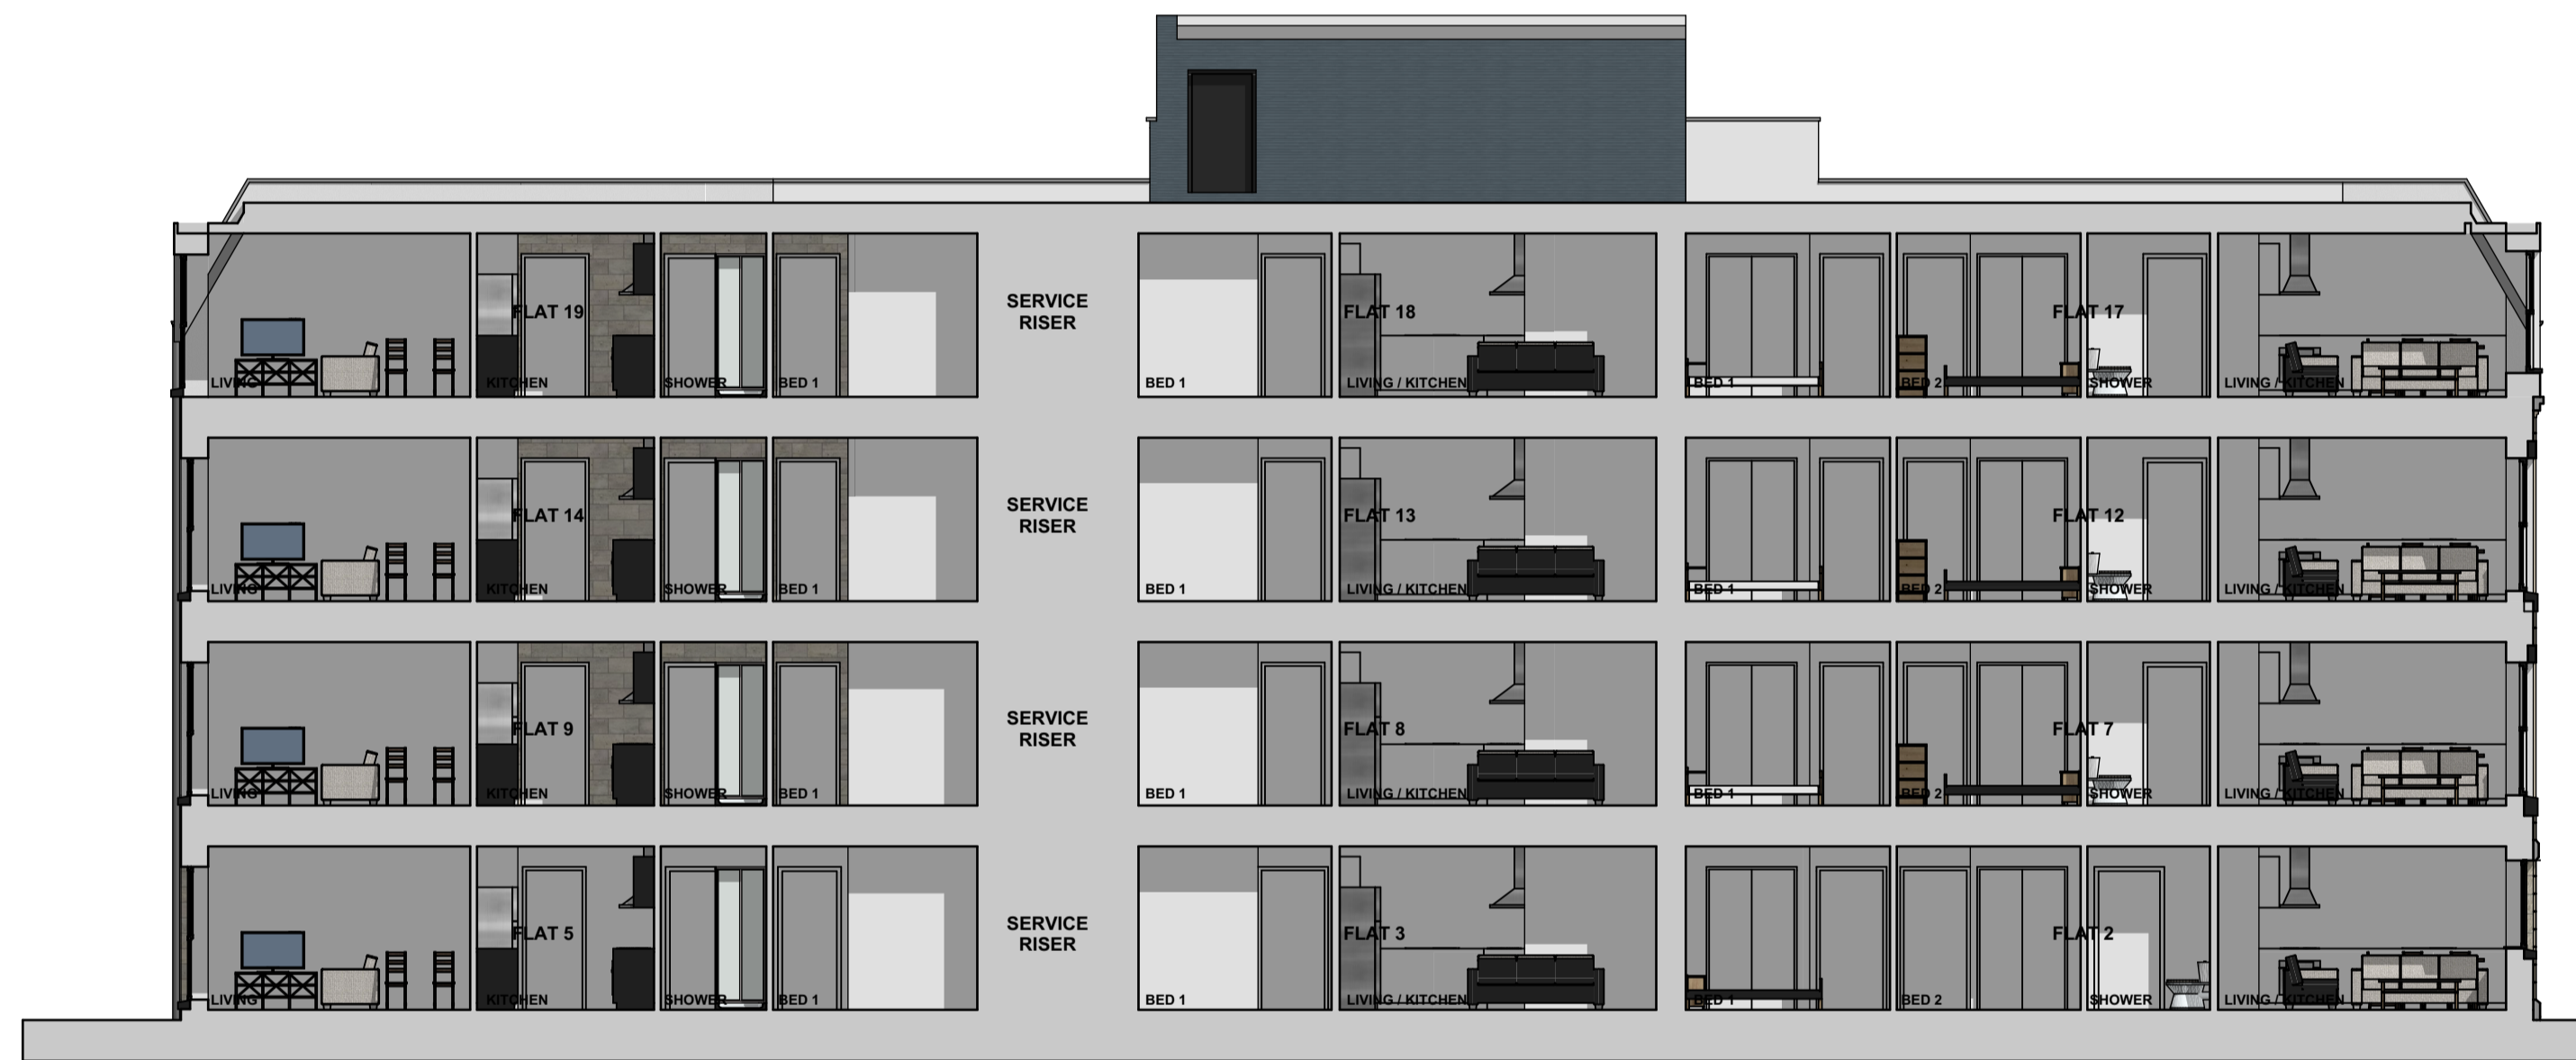

SECTION A-A | 1:100



SECTION B-B | 1:100



SECTION C-C | 1:100

DRAWING TO BE READ IN CONJUNCTION WITH STRUCTURAL ENGINEER'S DETAILS AND SPECIFICATION. ENGINEER'S DETAILS TO TAKE PRECEDENCE.
 CONTRACTOR TO VERIFY ALL DIMENSIONS ON SITE.
 ALL DIMENSIONS IN MILLIMETRES UNLESS STATED OTHERWISE.
 CONTRACTOR NOT TO SCALE DIMENSIONS FROM DRAWINGS. REFER TO ARCHITECT FOR DIMENSIONS IF NOT INDICATED ON THE DRAWING.
 ANY DISCREPANCIES, ERRORS OR OMISSIONS ON THIS DOCUMENT TO BE IMMEDIATELY REPORTED TO THE ARCHITECT.

arktx
 chartered
 architects
 187 Strathmartine Road, Dundee, DD3 8BL
 t : 01382 831557 e : enquiries@arktx.co.uk

Project Title
**FLATTED DEVELOPMENT AT
 60 - 62 HIGH STREET
 ARBROATH, ANGUS**

Client
GEORGE MARTIN BUILDERS LTD

Element
PROPOSED SECTIONS

Date 12.2023	Drawn By KM
Scale @ A1 1:100	Project Reference NEW BUILD
Project No. 1165	Type WIP
Drawing No. 010	Rev.