
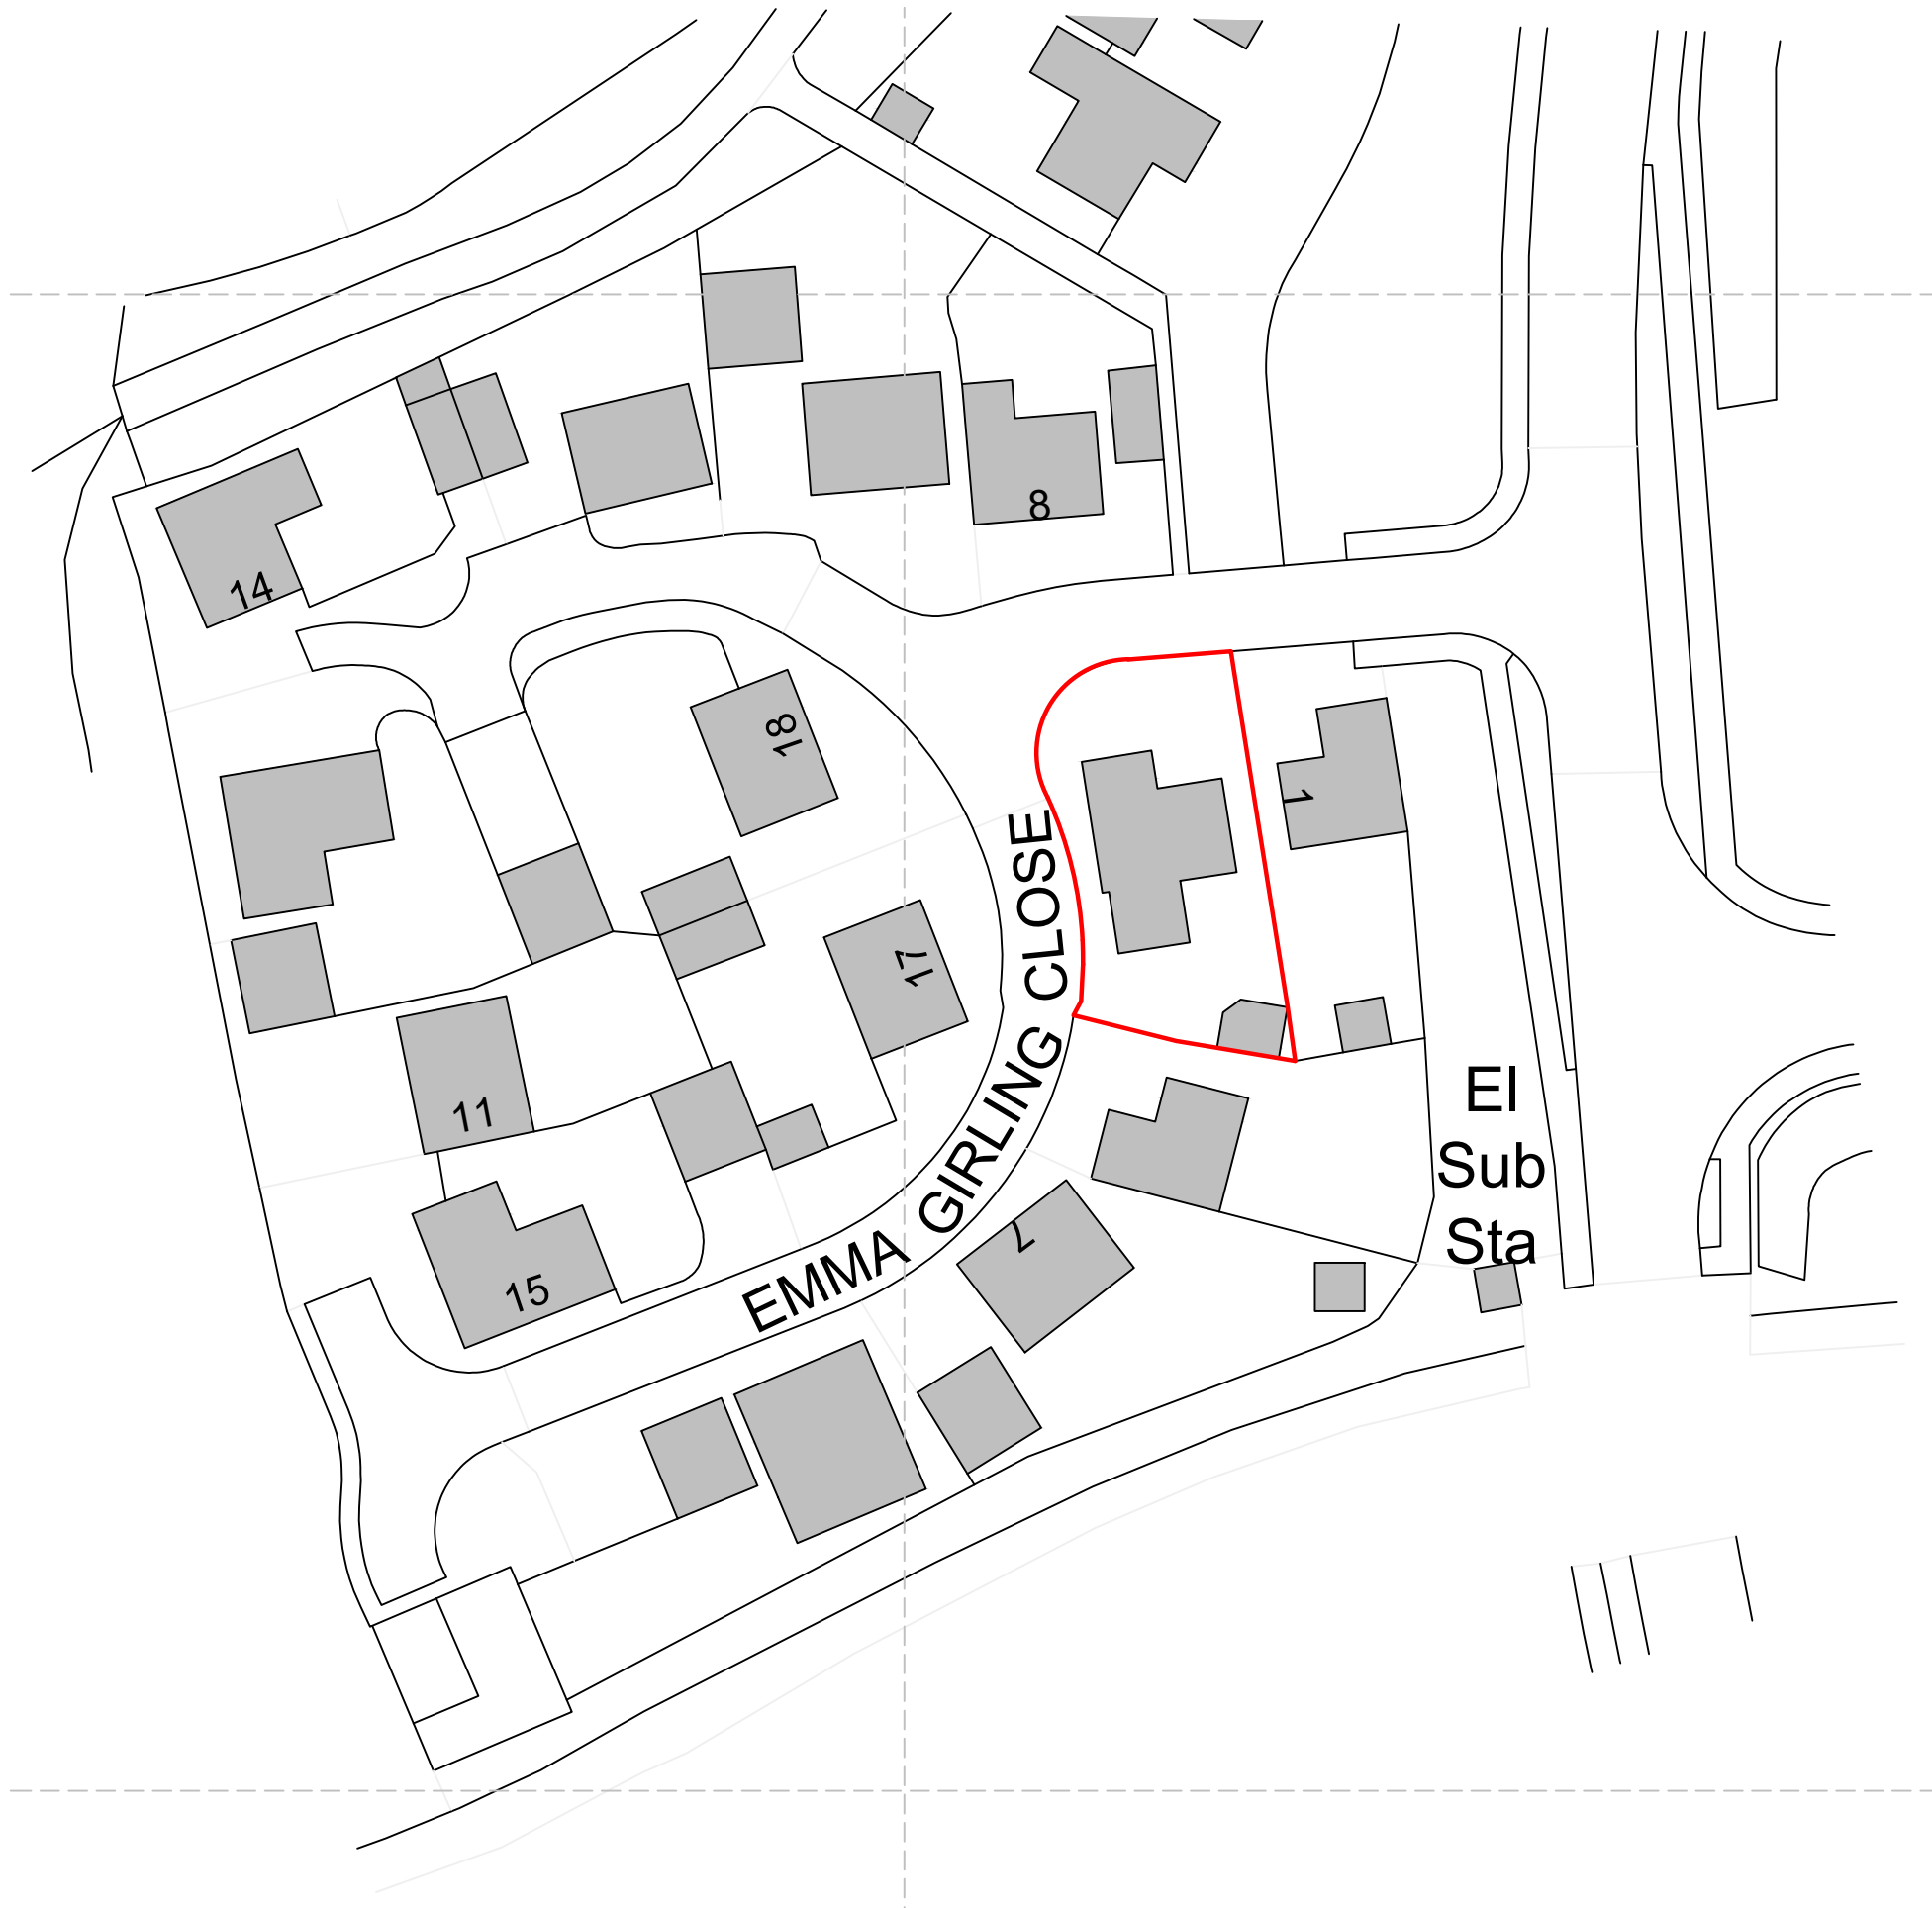


© This drawing and design are copyright.
 Do not scale from this drawing. Use only figured dimensions. If in doubt, ask.
 All dimensions are to be checked on site.
 Any discrepancies should be reported immediately to the Architect.

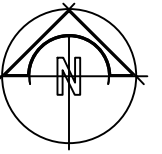

DATE	REV	DESCRIPTION	DRAWN

**PatrickAllen&Associates
Architects**
 architects@patrickallen.org.uk 2 Grange Business Centre
 www.patrickallen.org.uk Tommy Flowers Drive
 +44 (0)1473 620660 Grange Farm
 Kesgrave, Ipswich
 Suffolk, IP5 2BY

Project
 3 Emma Girling Close, Hadleigh,
 Suffolk, IP7 6FH

Client
 George De-Larabell

Drawing Title
 Site Location Plan

Drawing Status
 Preliminary

Scale	Paper Size	Date	Drawn
1:500	A3	Dec 2023	JK

Drawing Number	Drawing Rev
4503-01	-

© 2022 Patrick Allen & Associates Limited | Registered No: 4694261

Ordnance Survey, (c) Crown Copyright 2023. All rights reserved. Licence number 100022432

