

REVISIONS:

DESIGN:

-

DRAWING TITLE:
EXISTING
BLOCK PLAN.

DRG. NO.:
01

DATE:
NOVEMBER 23

REV: .

SCALE:
1:100


DRAWN BY:
S.A

CLIENT:

ADDRESS:

5 TURKENTINE CLOSE,
GREAT CORNARD,
SUFFOLK
CO10 0YR.

CLIENT TELEPHONE:

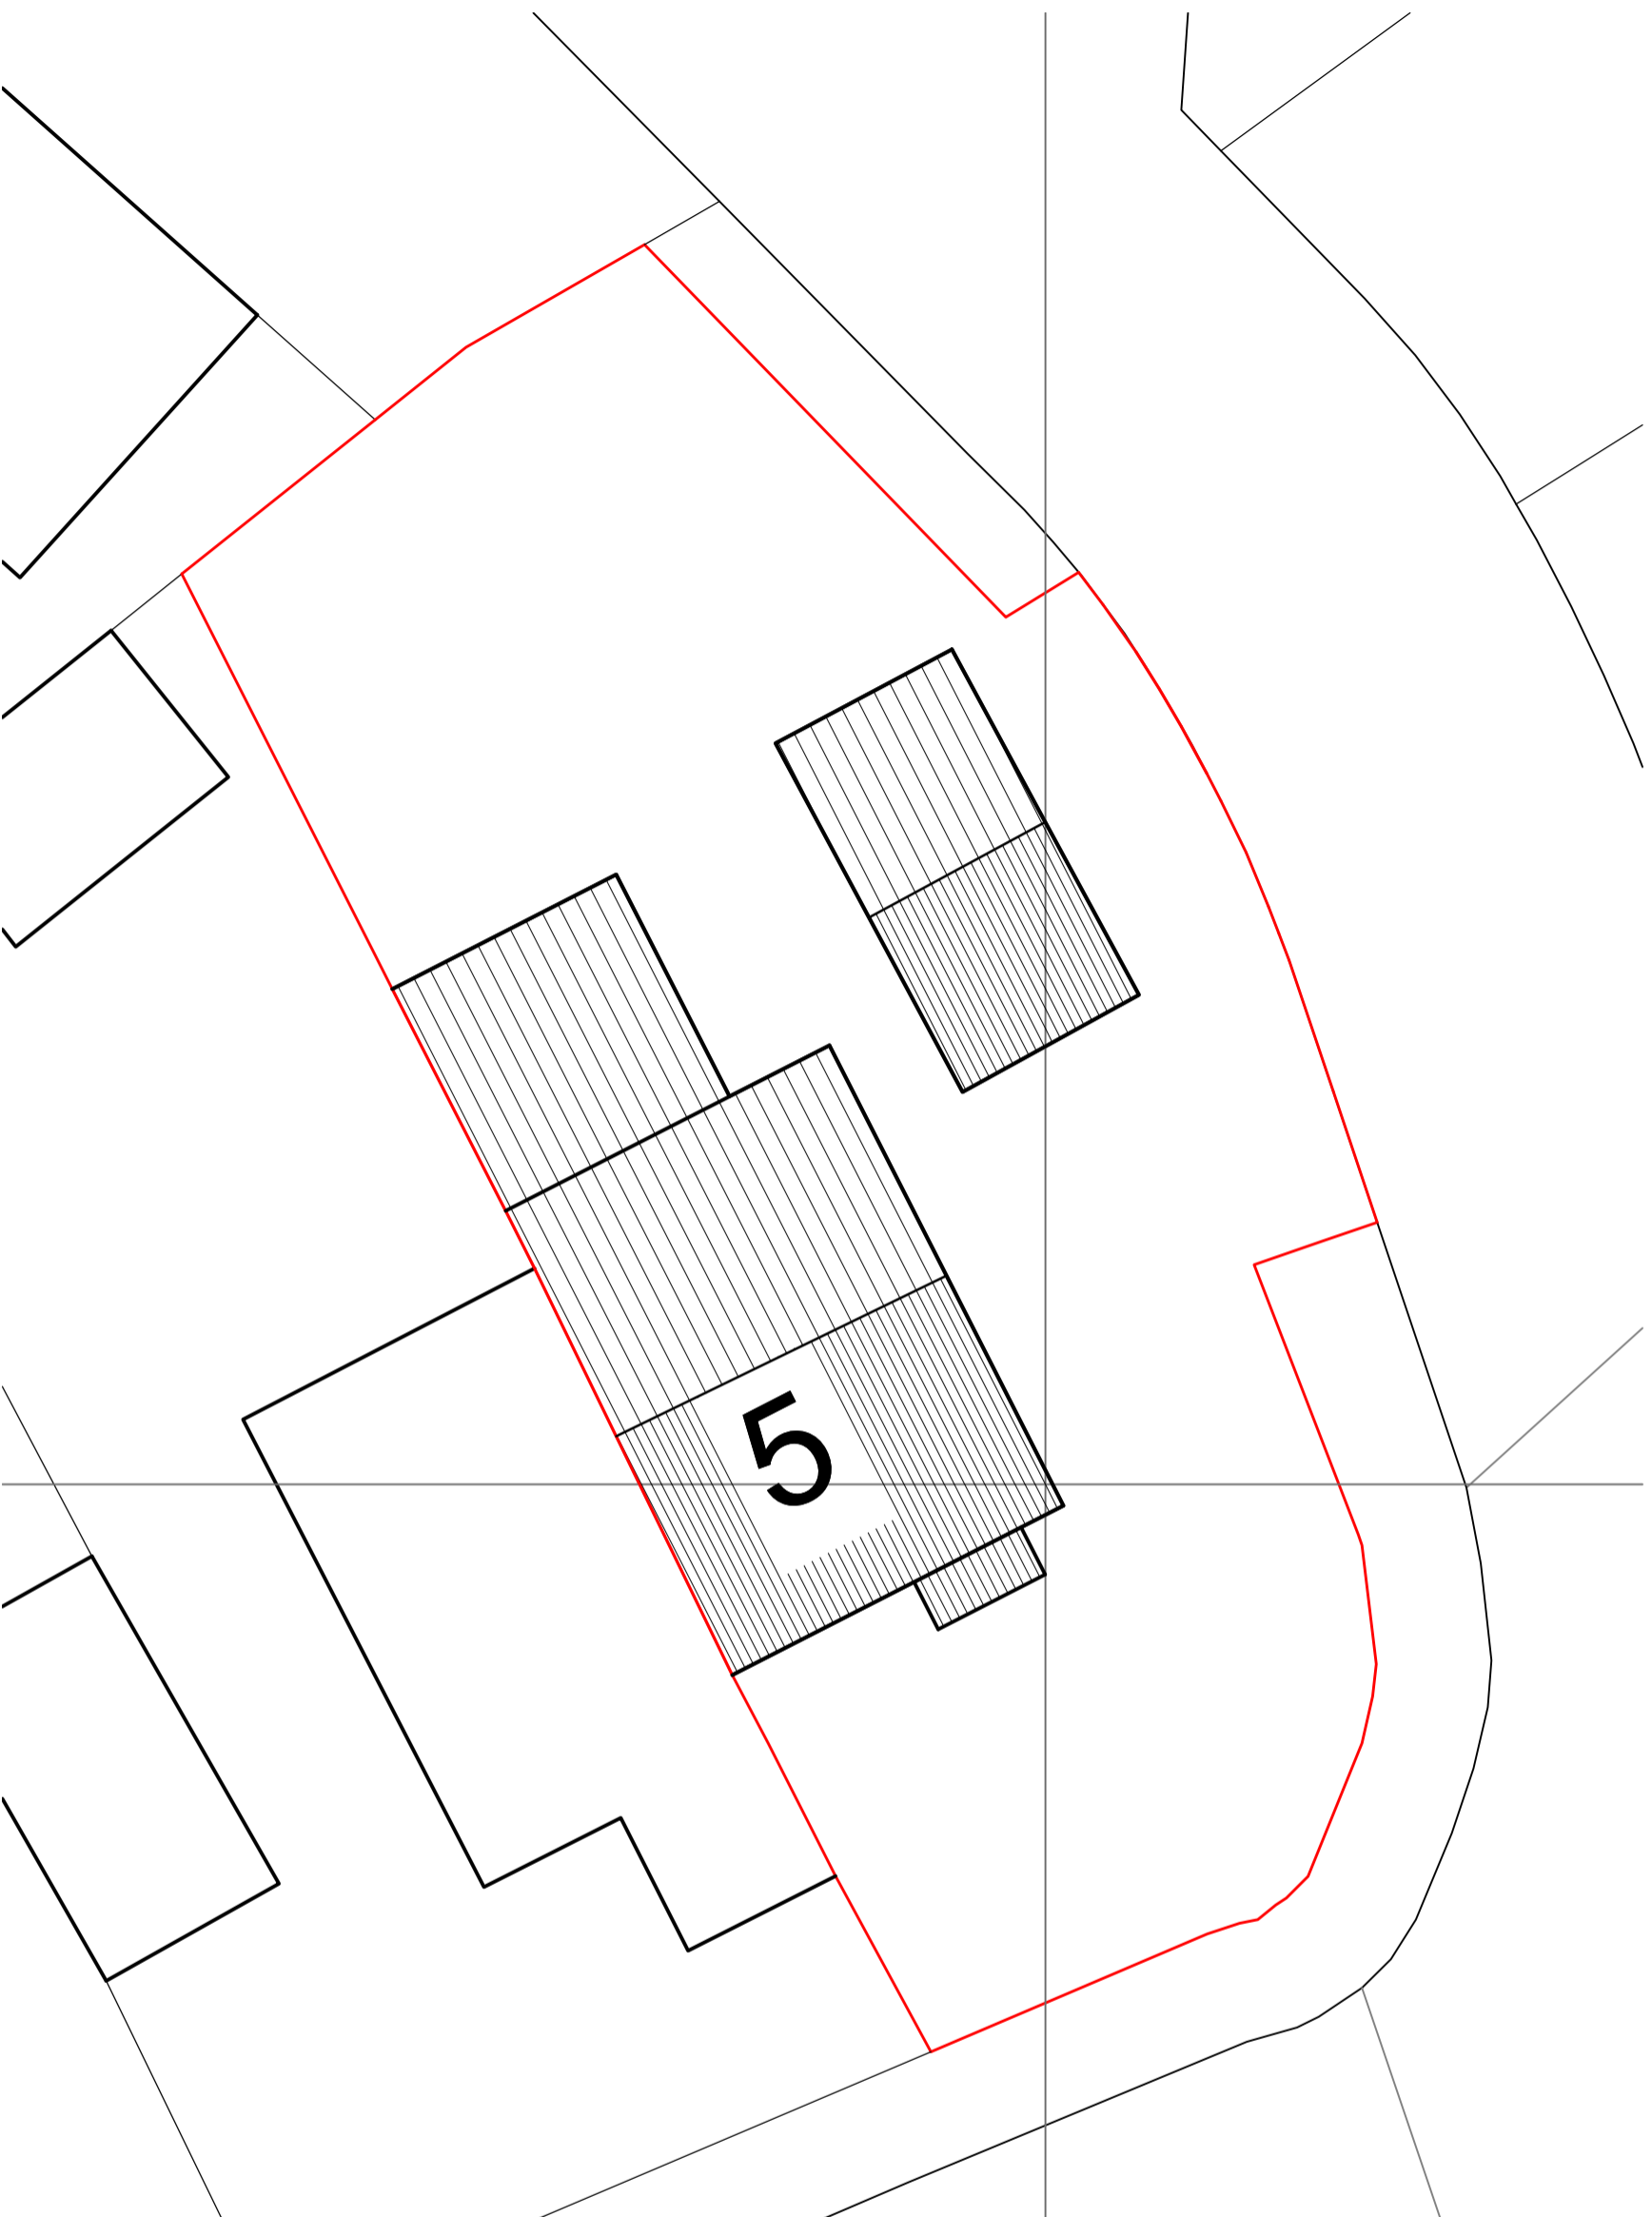

DRAWING STATUS:

FEASIBILITY PLANNING BUILDING REGULATIONS.

All work to be carried out to comply with
1. The latest building regulations approved documents.
2. NHBC.
3. T.R.A.D.A. for timber frames.

EXISTING BLOCK PLAN.