

REVISIONS:

DESIGN:

-

DRAWING TITLE:  
PROPOSED  
BLOCK PLAN.

DRG. NO.:  
04

DATE:  
NOVEMBER 23

REV: .

SCALE:  
1:100

DRAWN BY:  
S.A

CLIENT:


ADDRESS:  
5 TURKENTINE CLOSE,  
GREAT CORNARD,  
SUFFOLK  
CO10 0YR.

CLIENT TELEPHONE:

DRAWING STATUS:

FEASIBILITY  PLANNING  BUILDING REGULATIONS.

All work to be carried out to comply with  
1. The latest building regulations approved documents.  
2. NHBC.  
3. T.R.A.D.A. for timber frames.

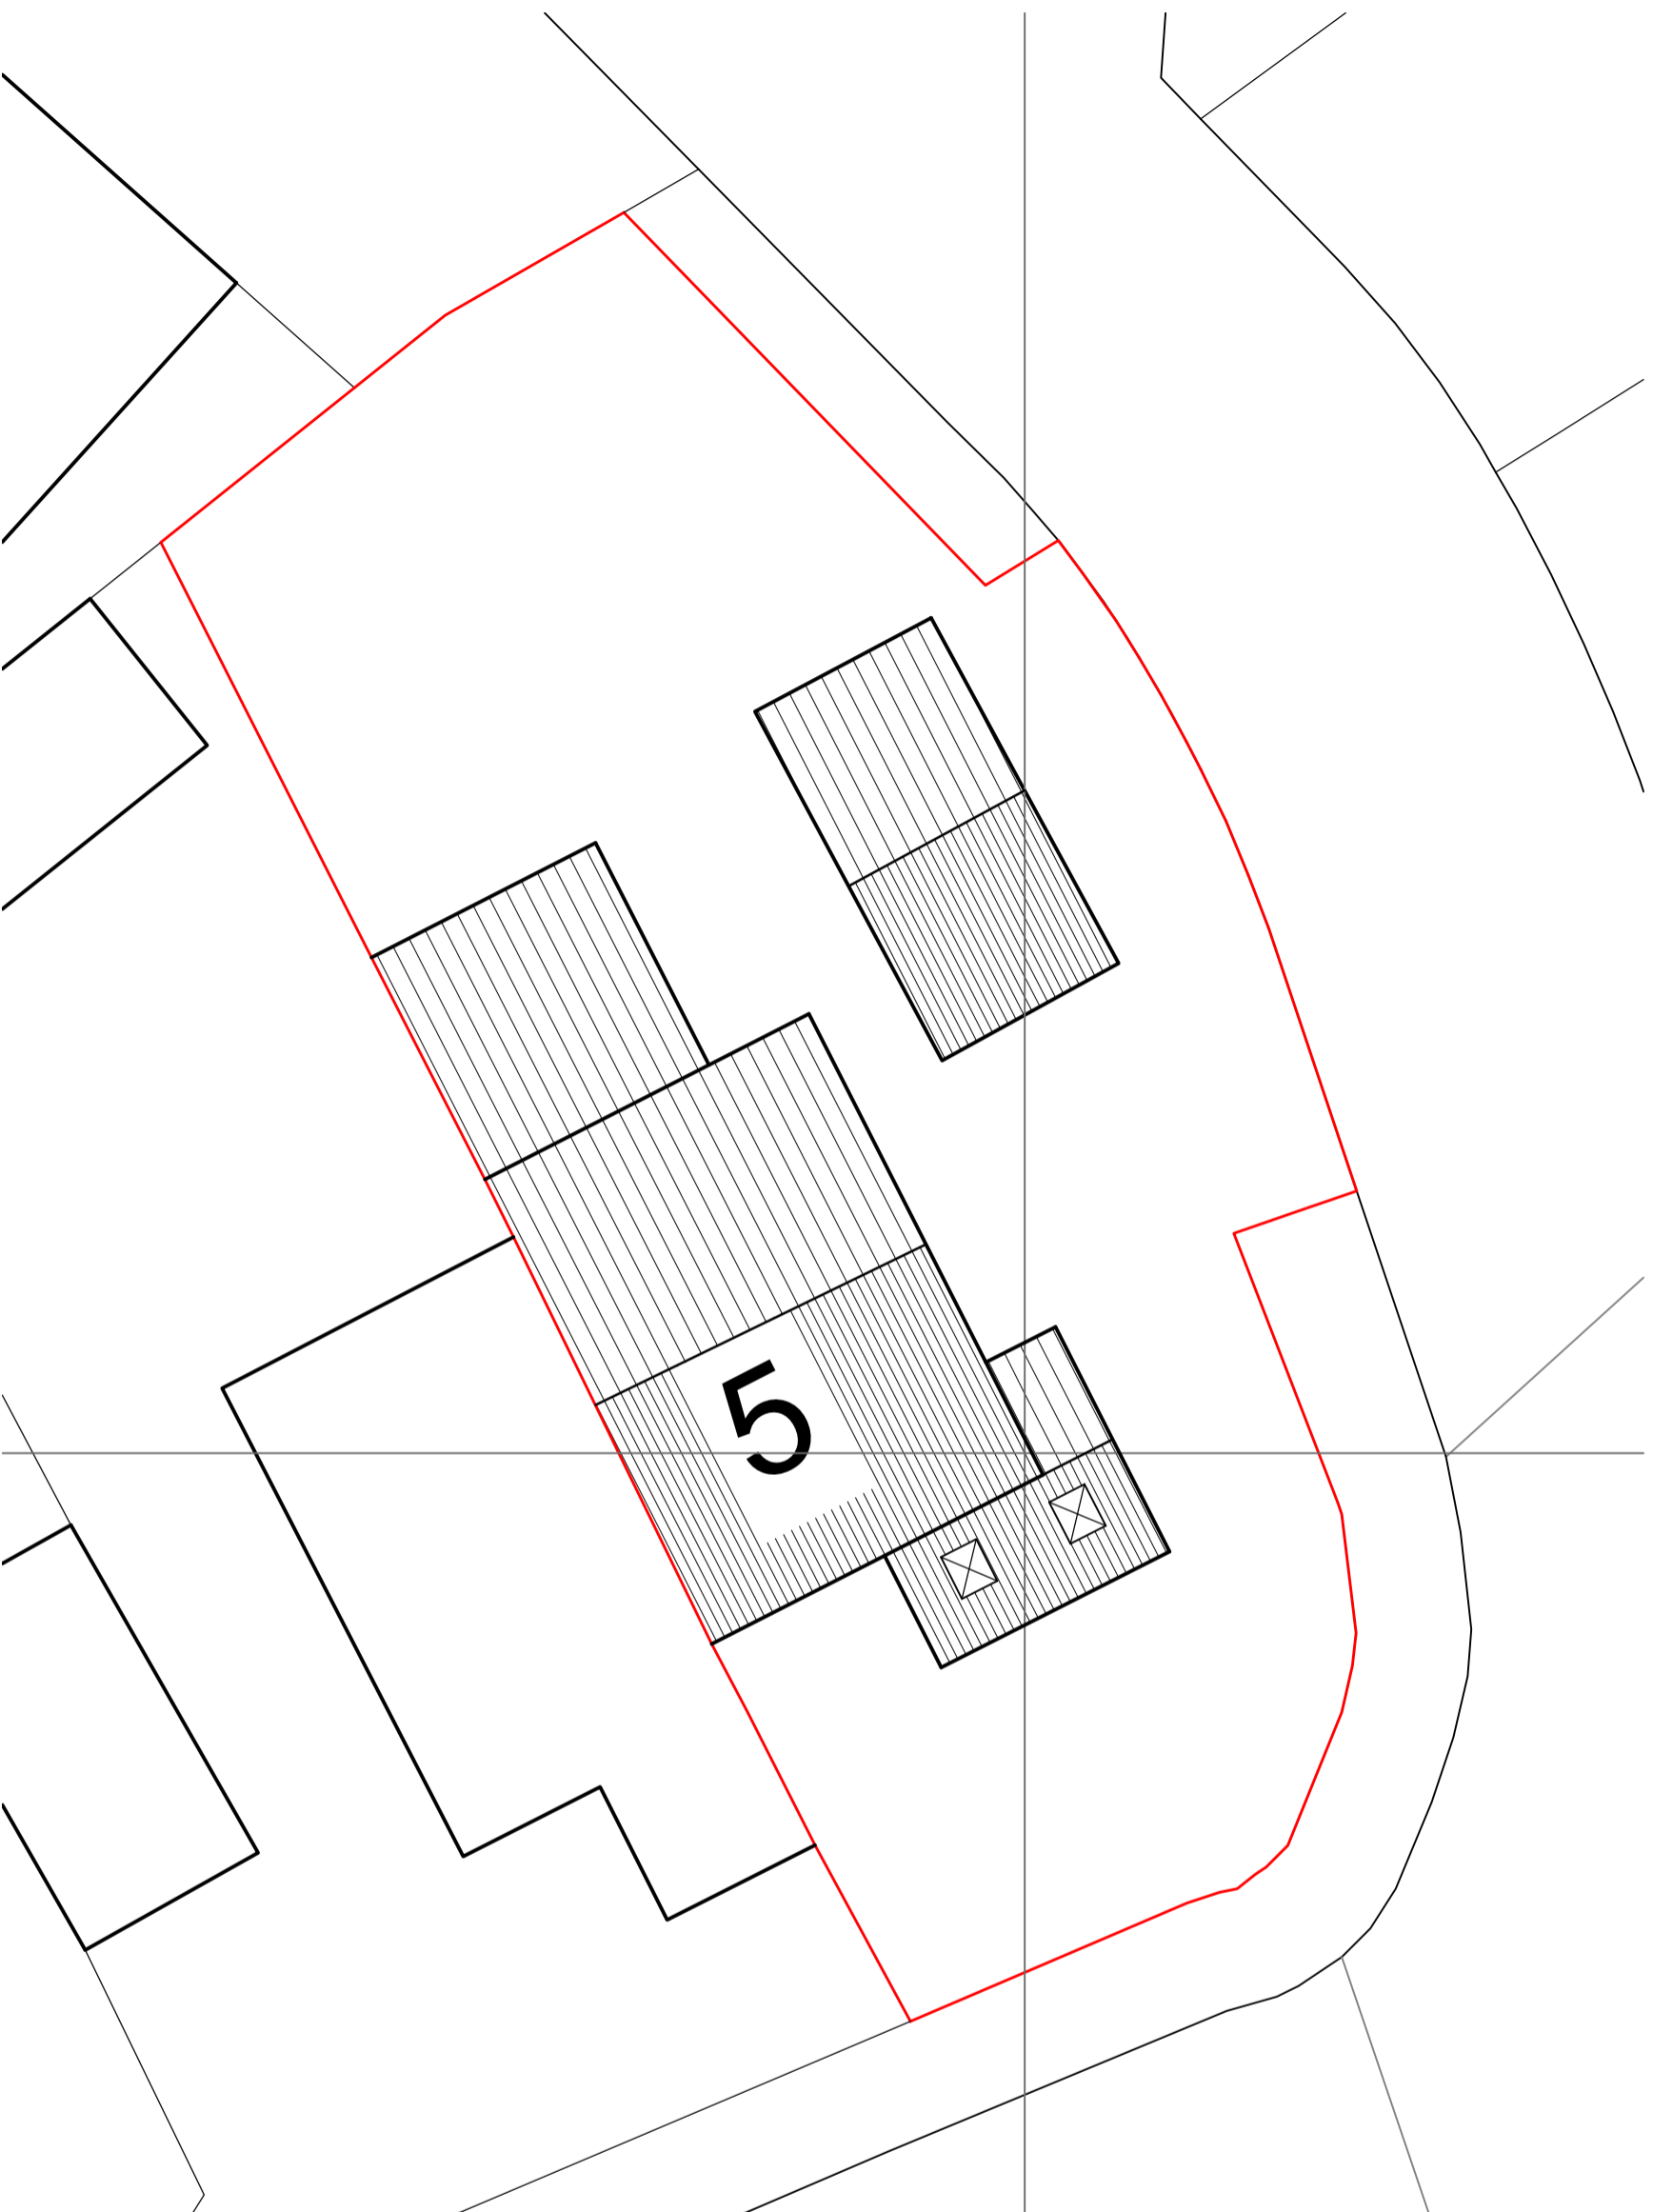

# PROPOSED BLOCK PLAN.