




01 | EXISTING ELEVATION - SOUTH

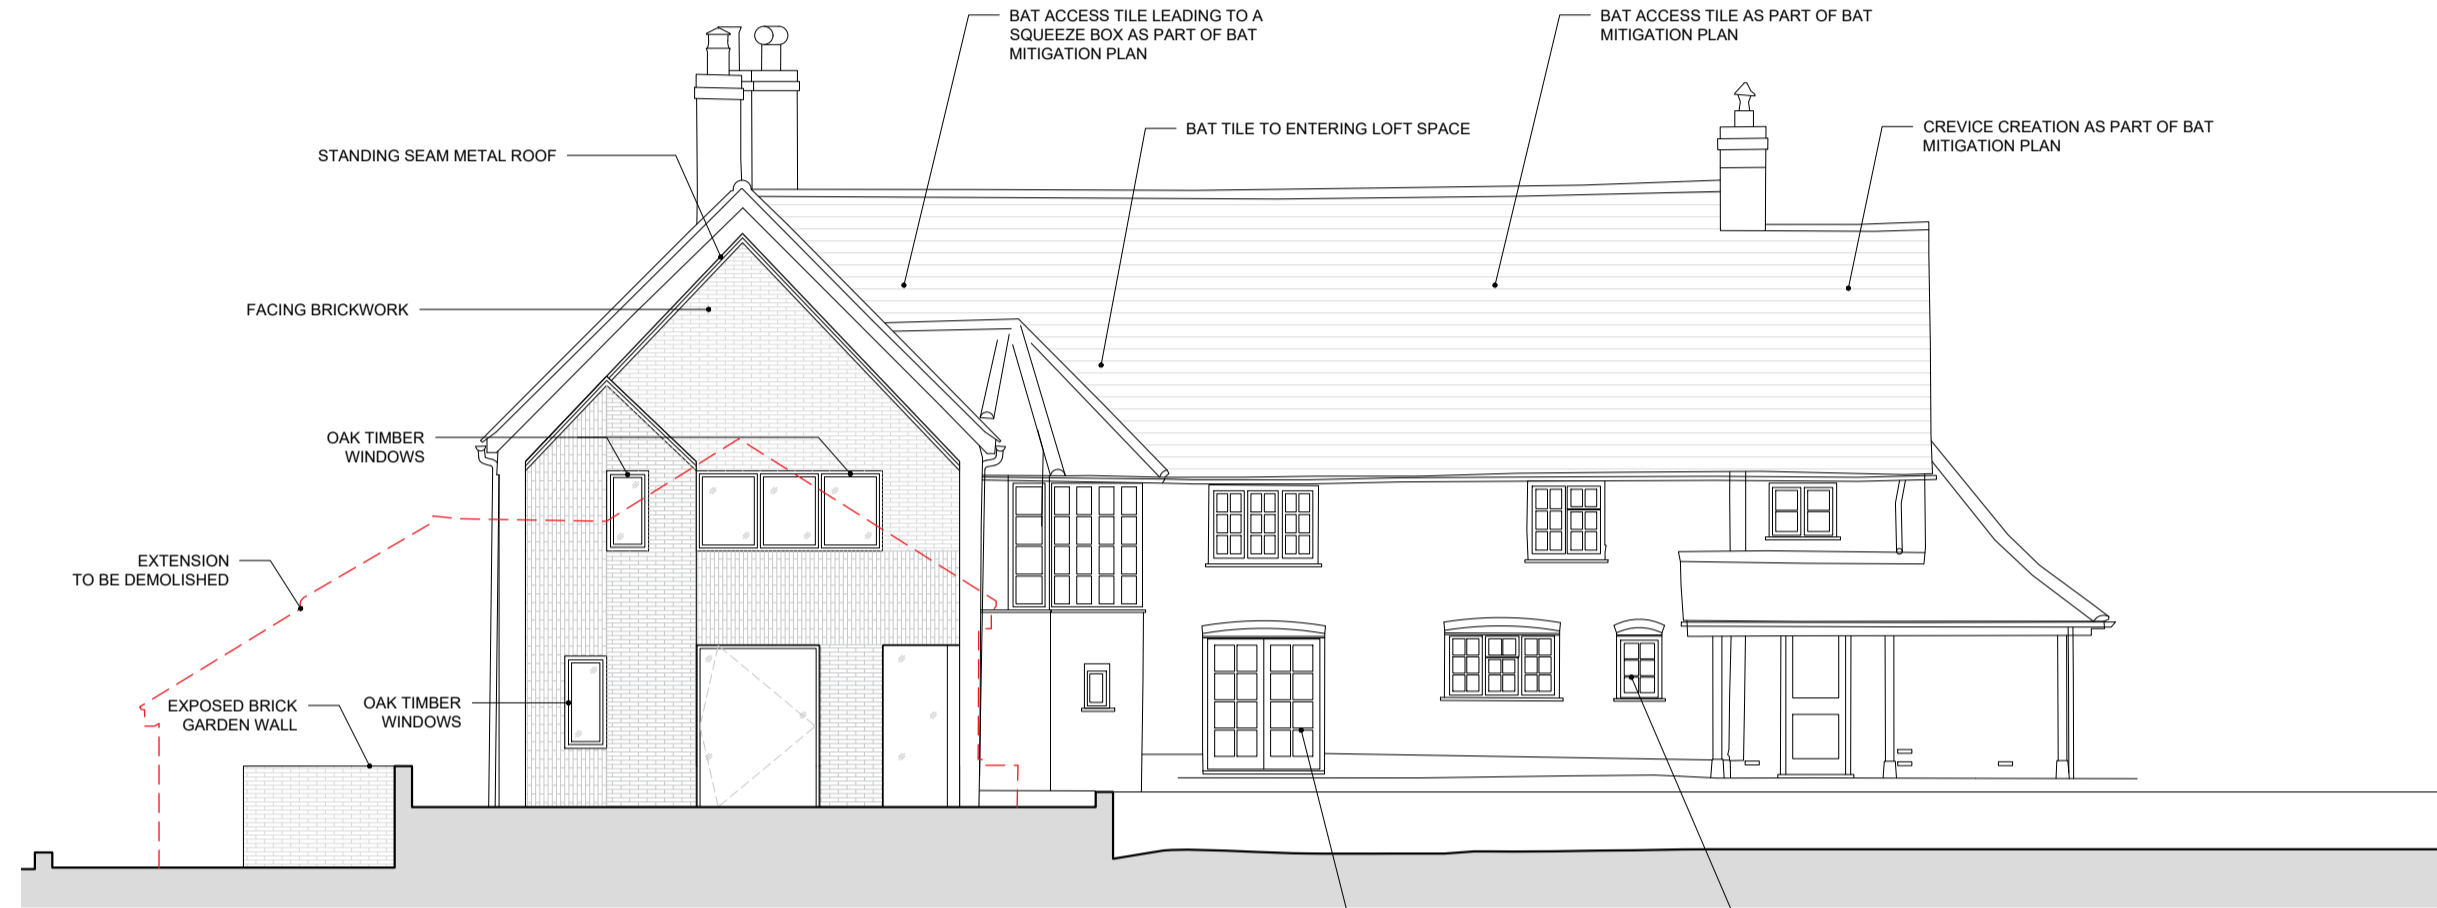

02 | PROPOSED ELEVATION - SOUTH



05 | EXISTING ELEVATION - EAST



06 | PROPOSED ELEVATION - EAST



03 | EXISTING ELEVATION - WEST



04 | PROPOSED ELEVATION - WEST



07 | EXISTING ELEVATION - NORTH




08 | PROPOSED ELEVATION - NORTH



NOTES:

ALL EXISTING WINDOWS AND DOORS TO BE PAINTED.  
COLOUR - RAL 7021

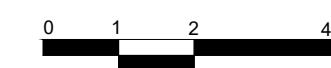

Rev	Rev Date	Drw	Chk	Description