




01 | EXISTING GROUND FLOOR PLAN

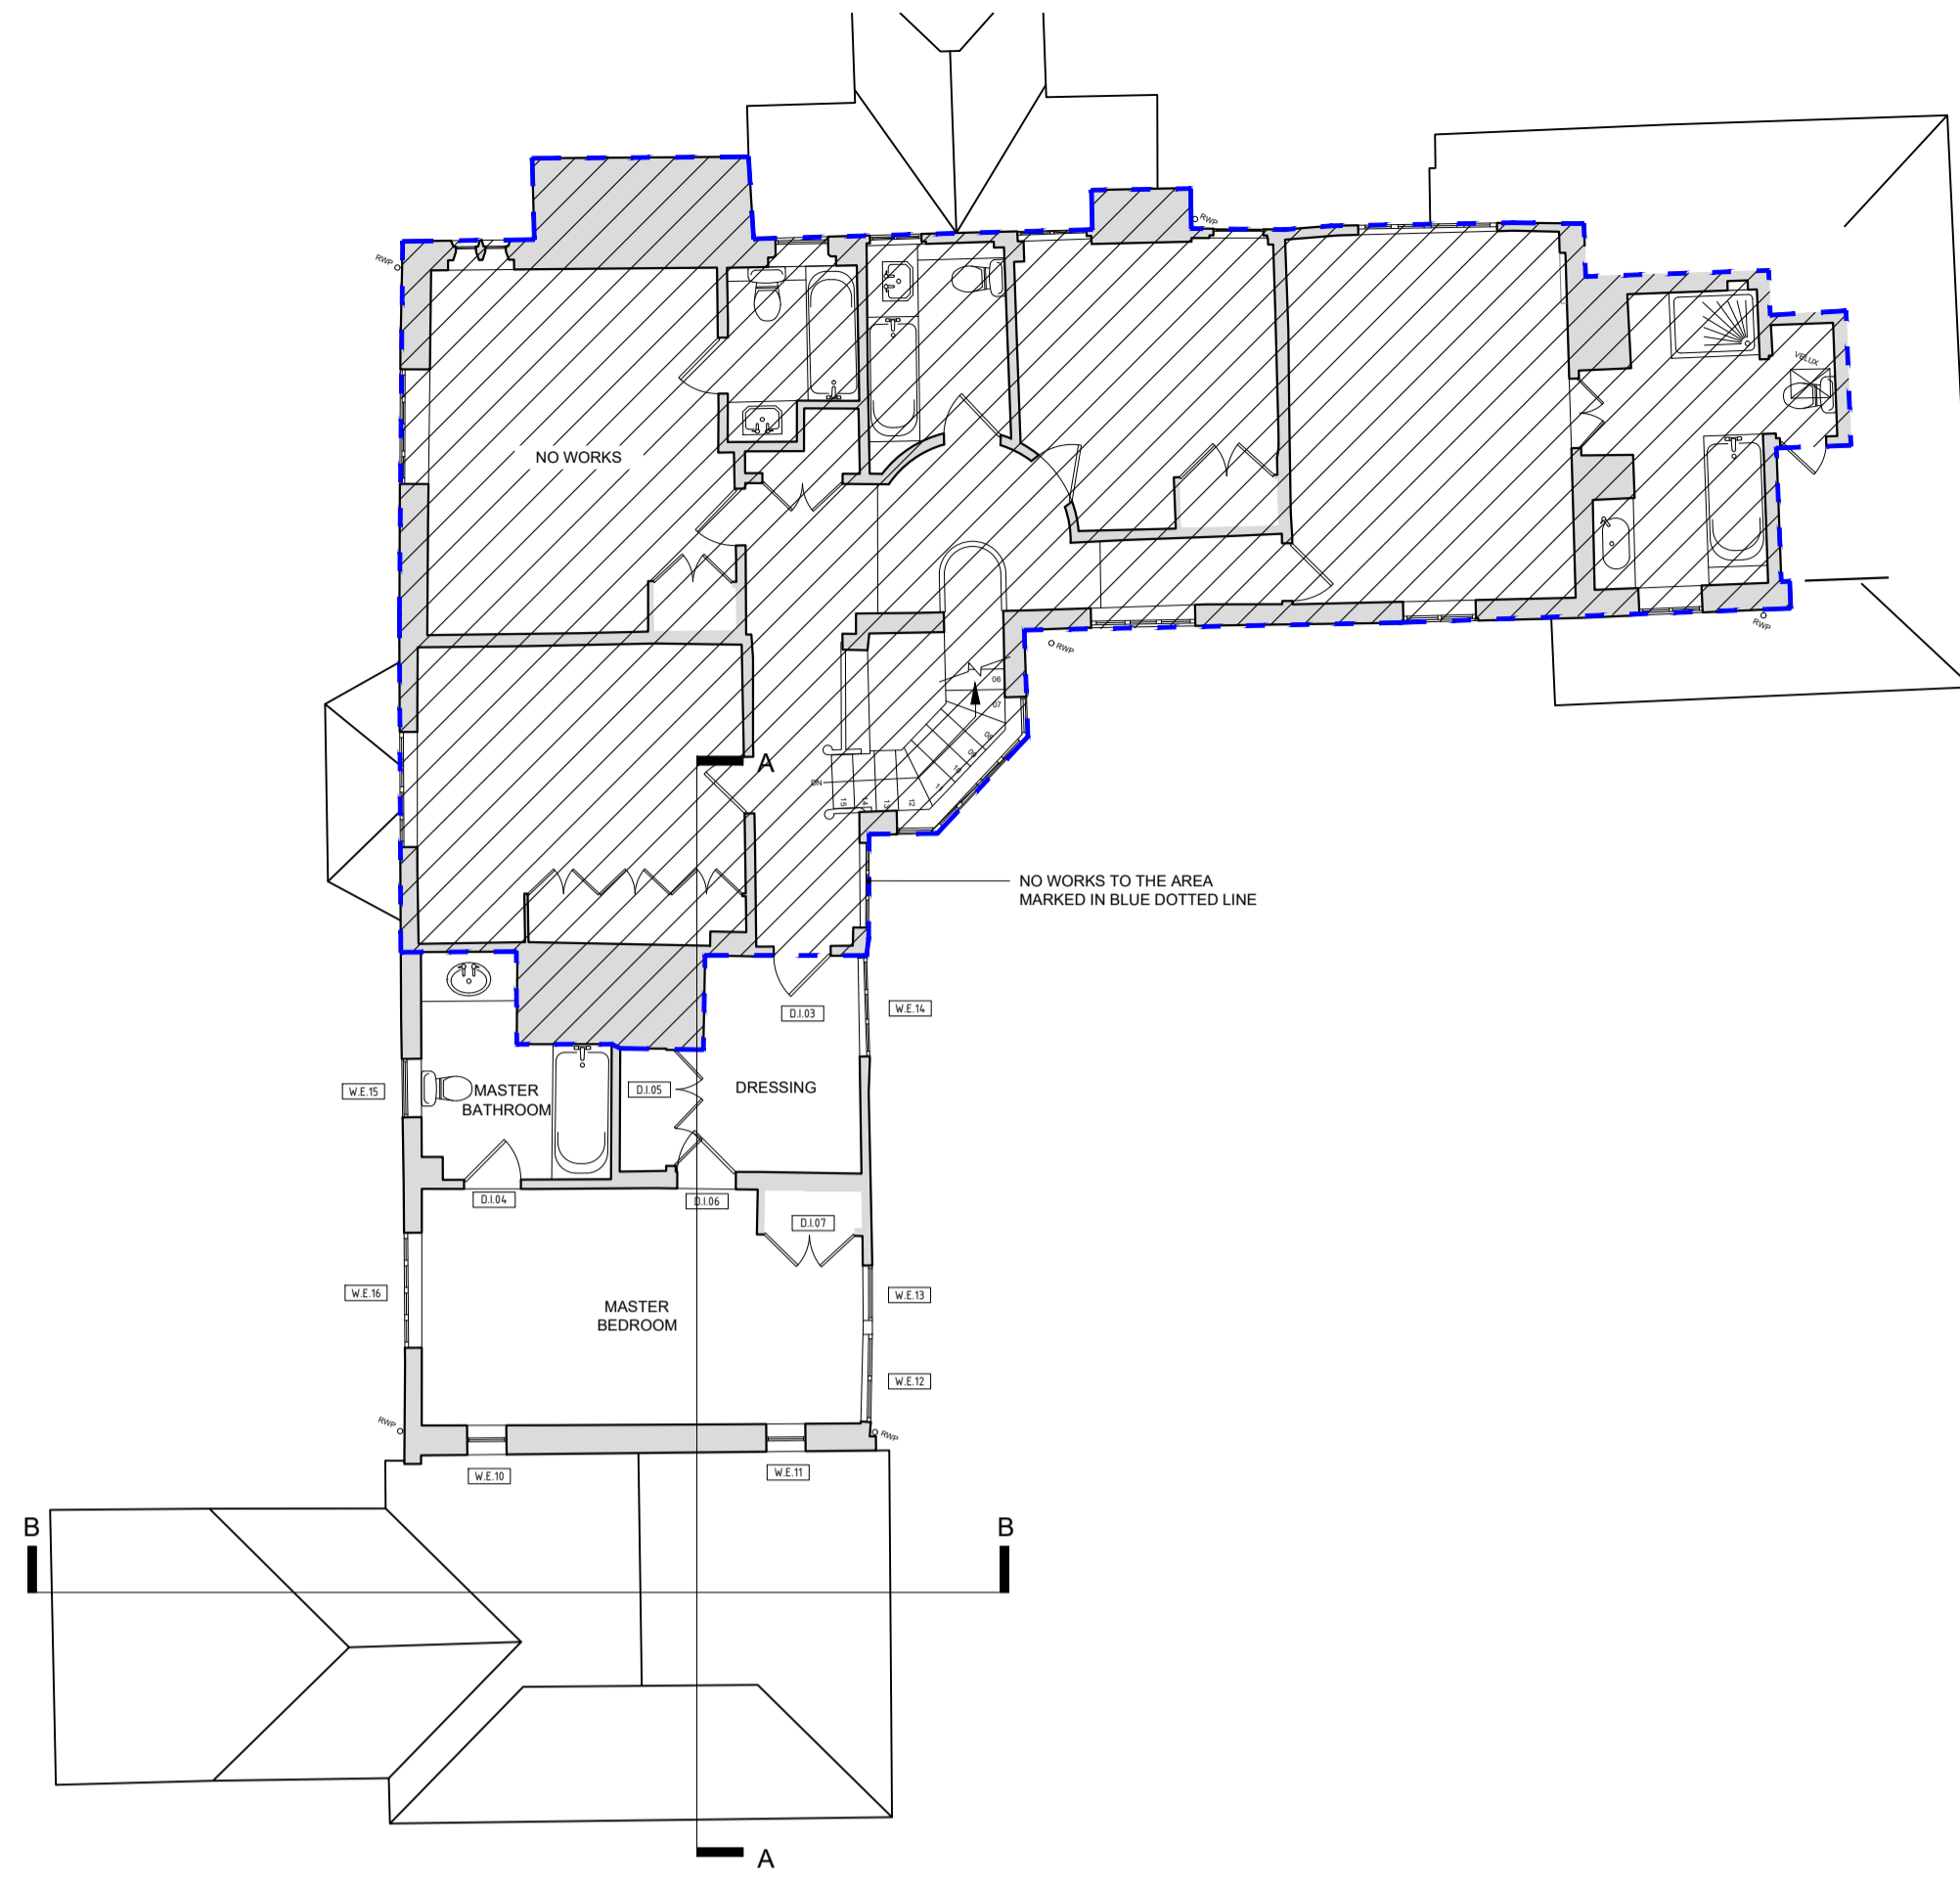


02 | EXISTING FIRST FLOOR PLAN

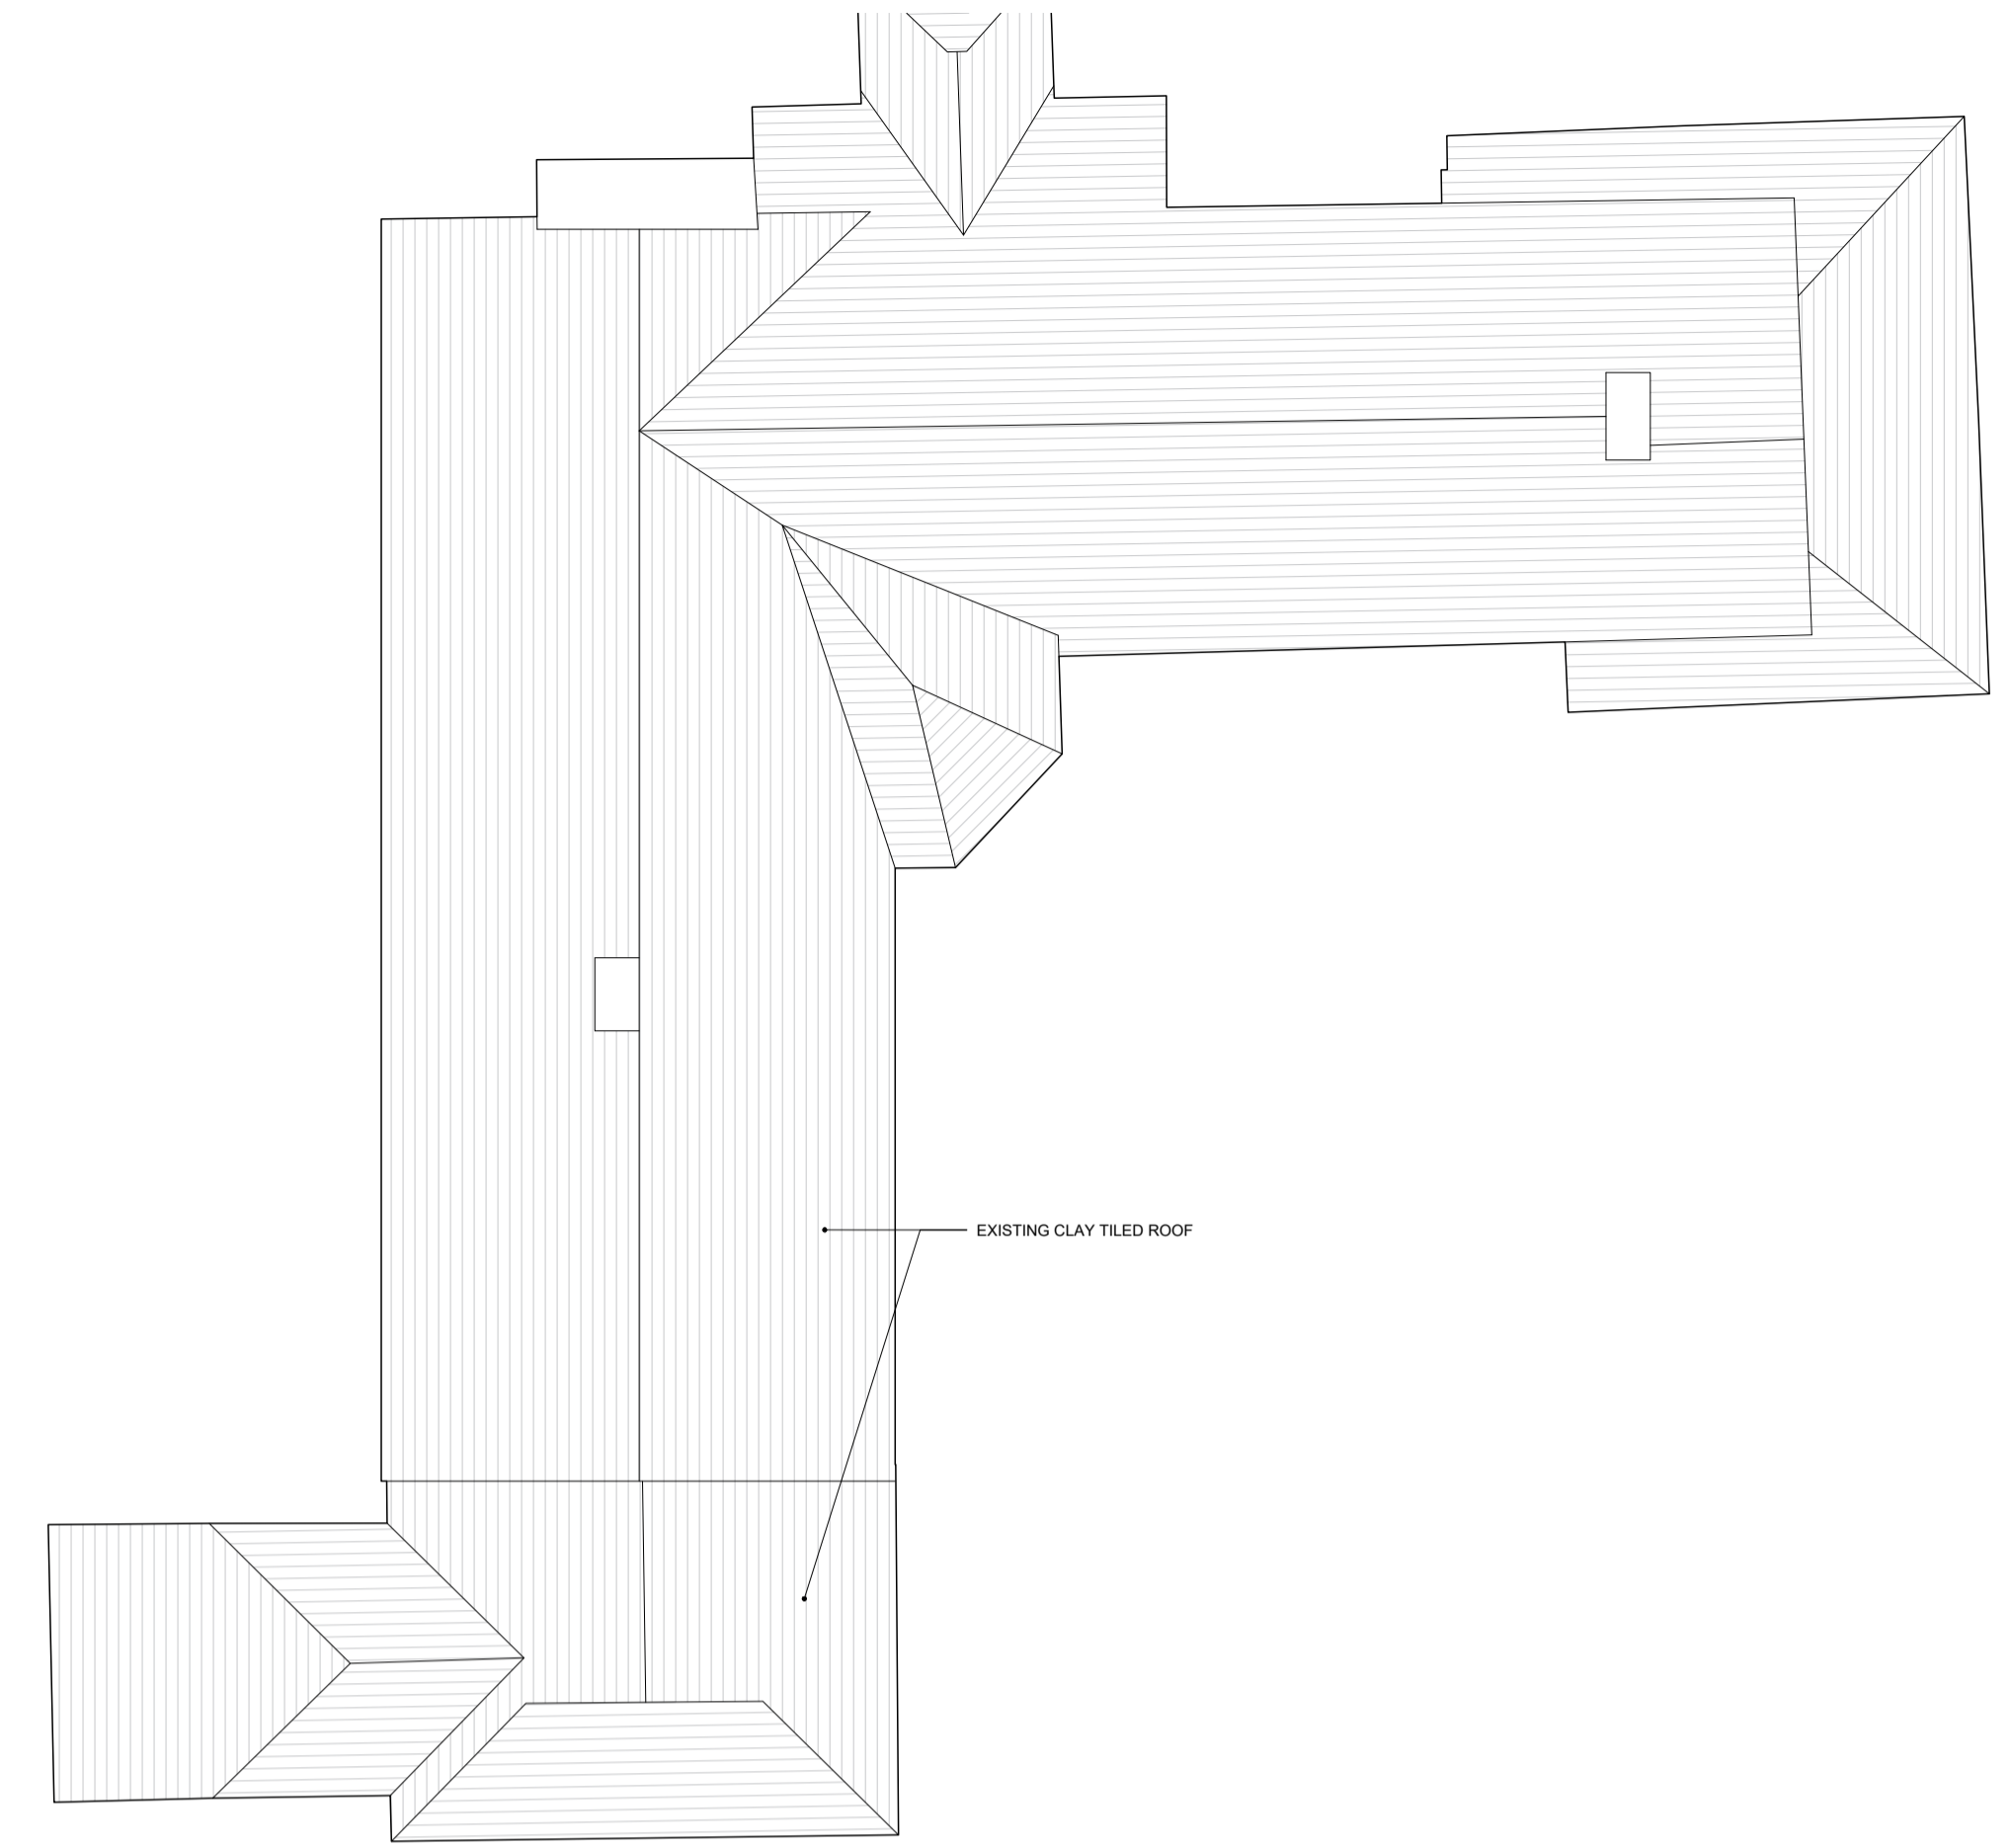


03 | EXISTING ROOF PLAN

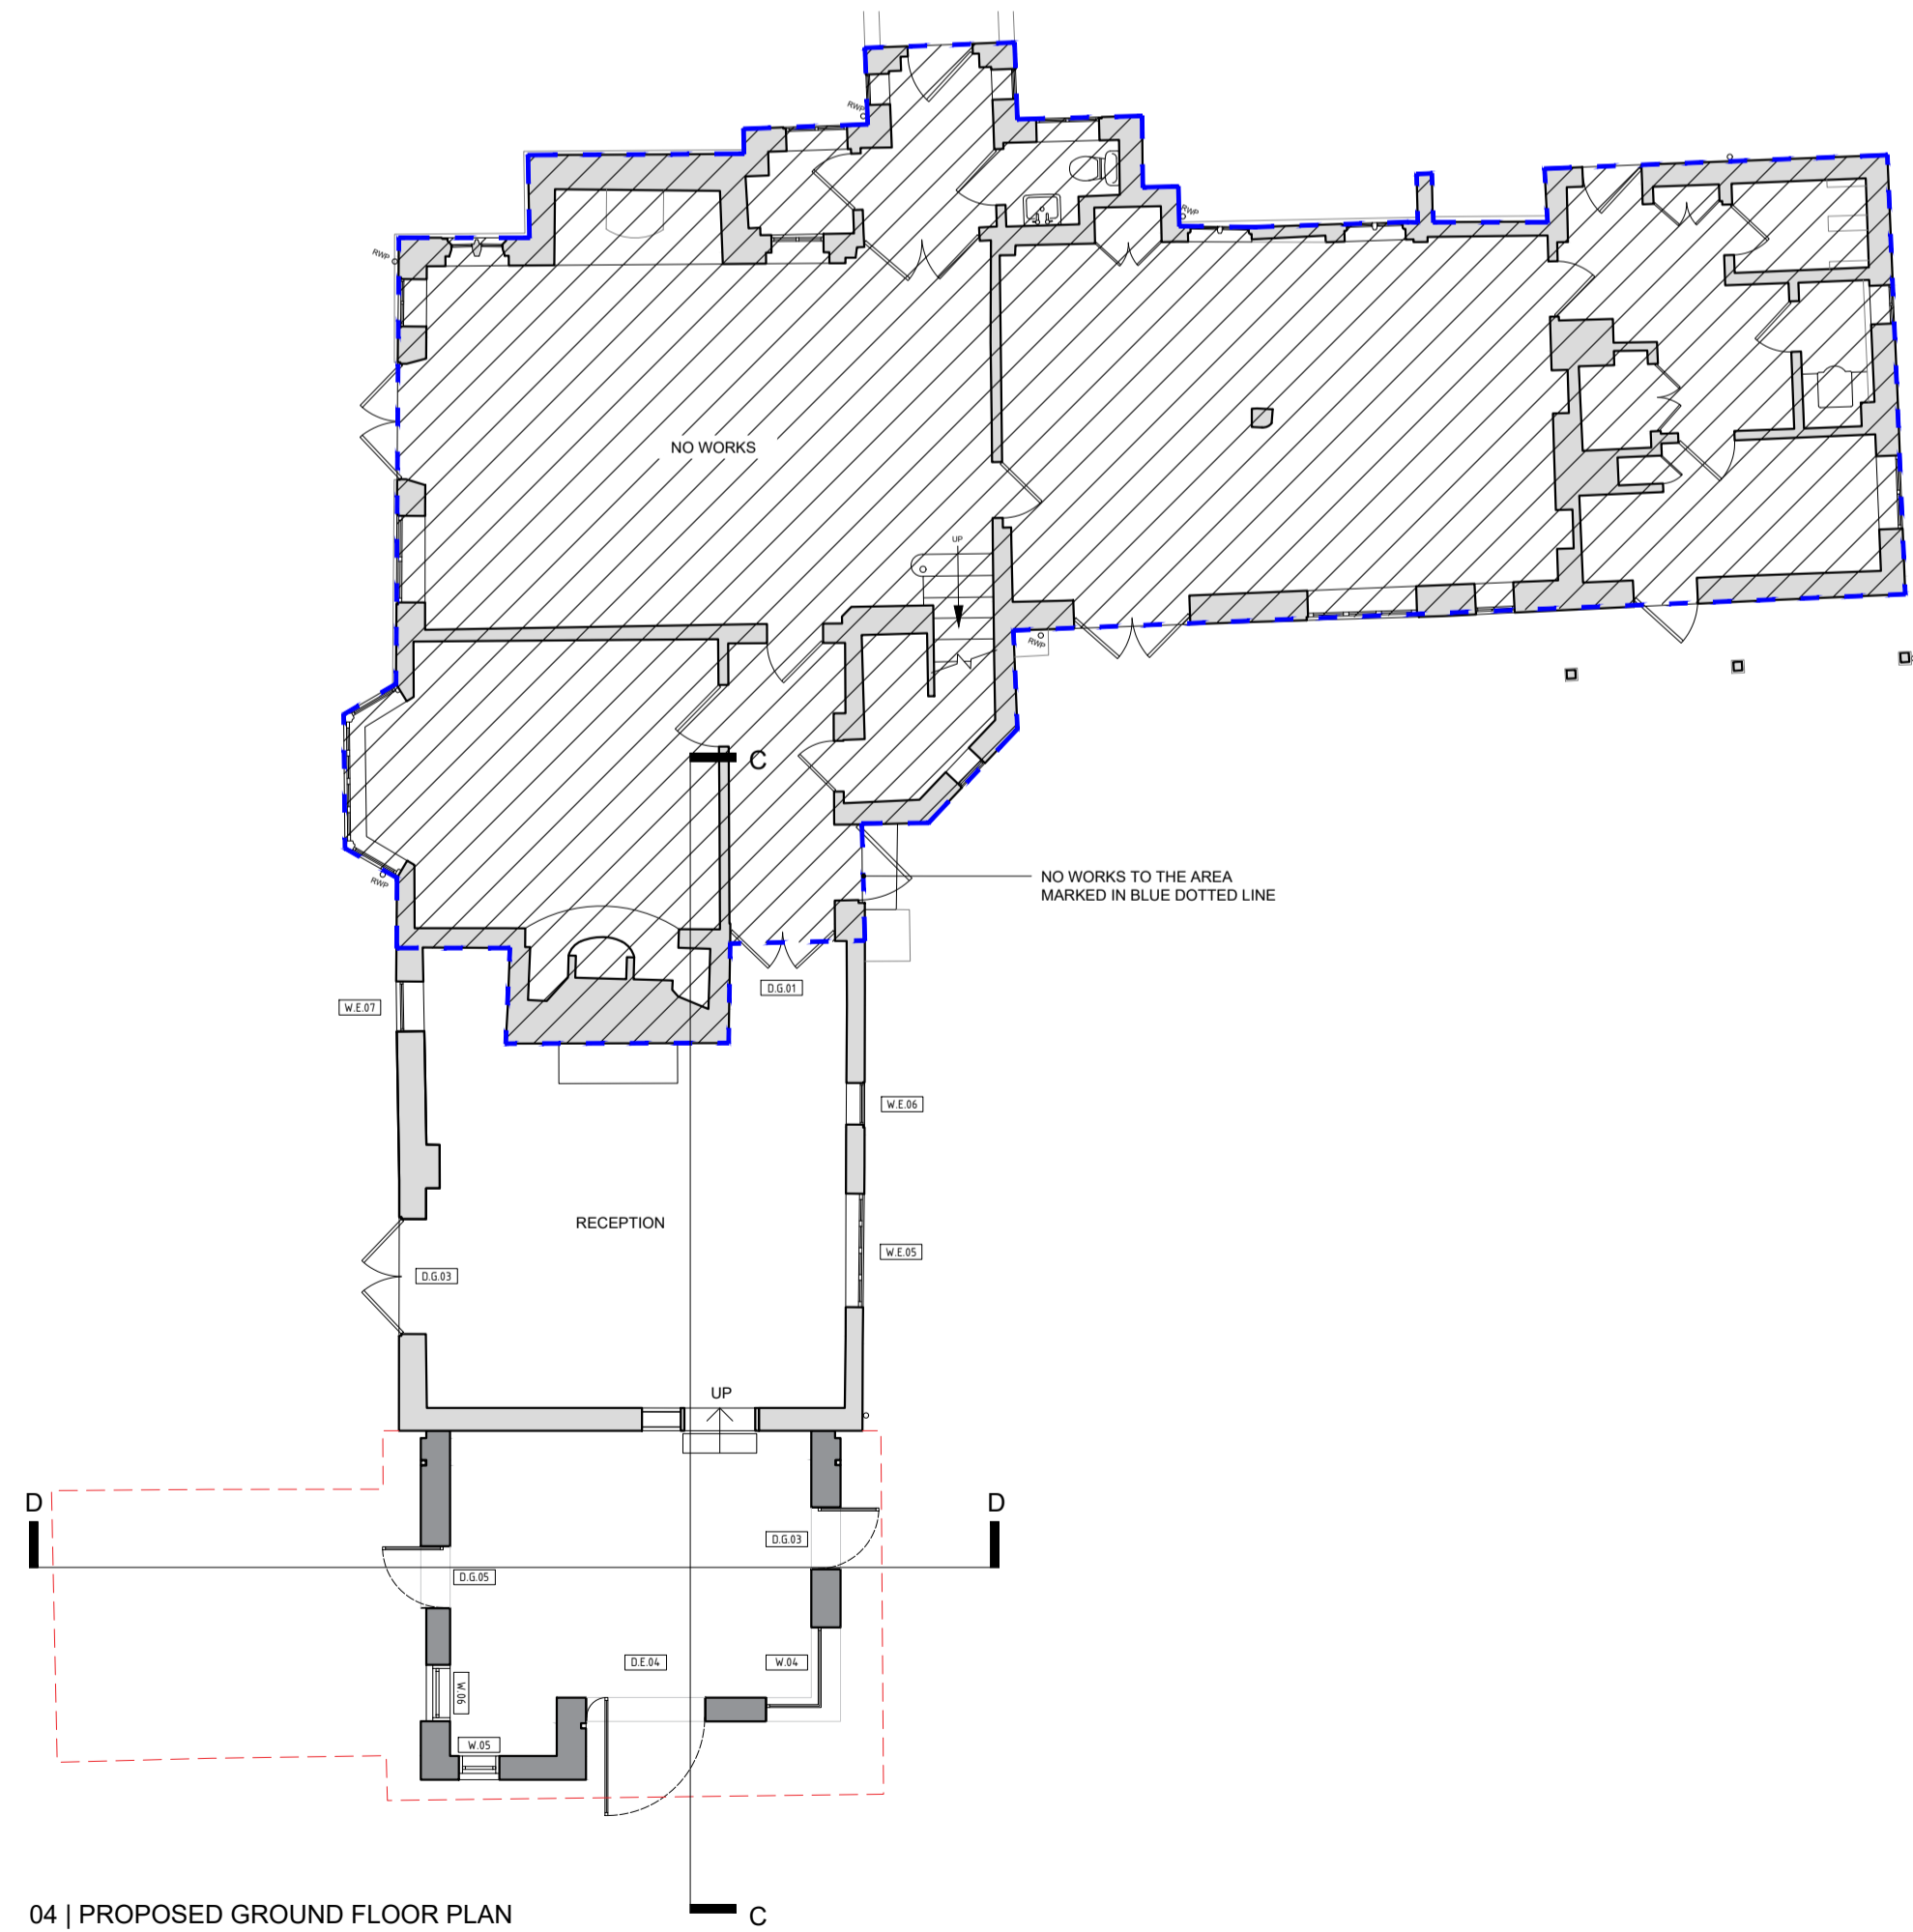

04 | PROPOSED GROUND FLOOR PLAN

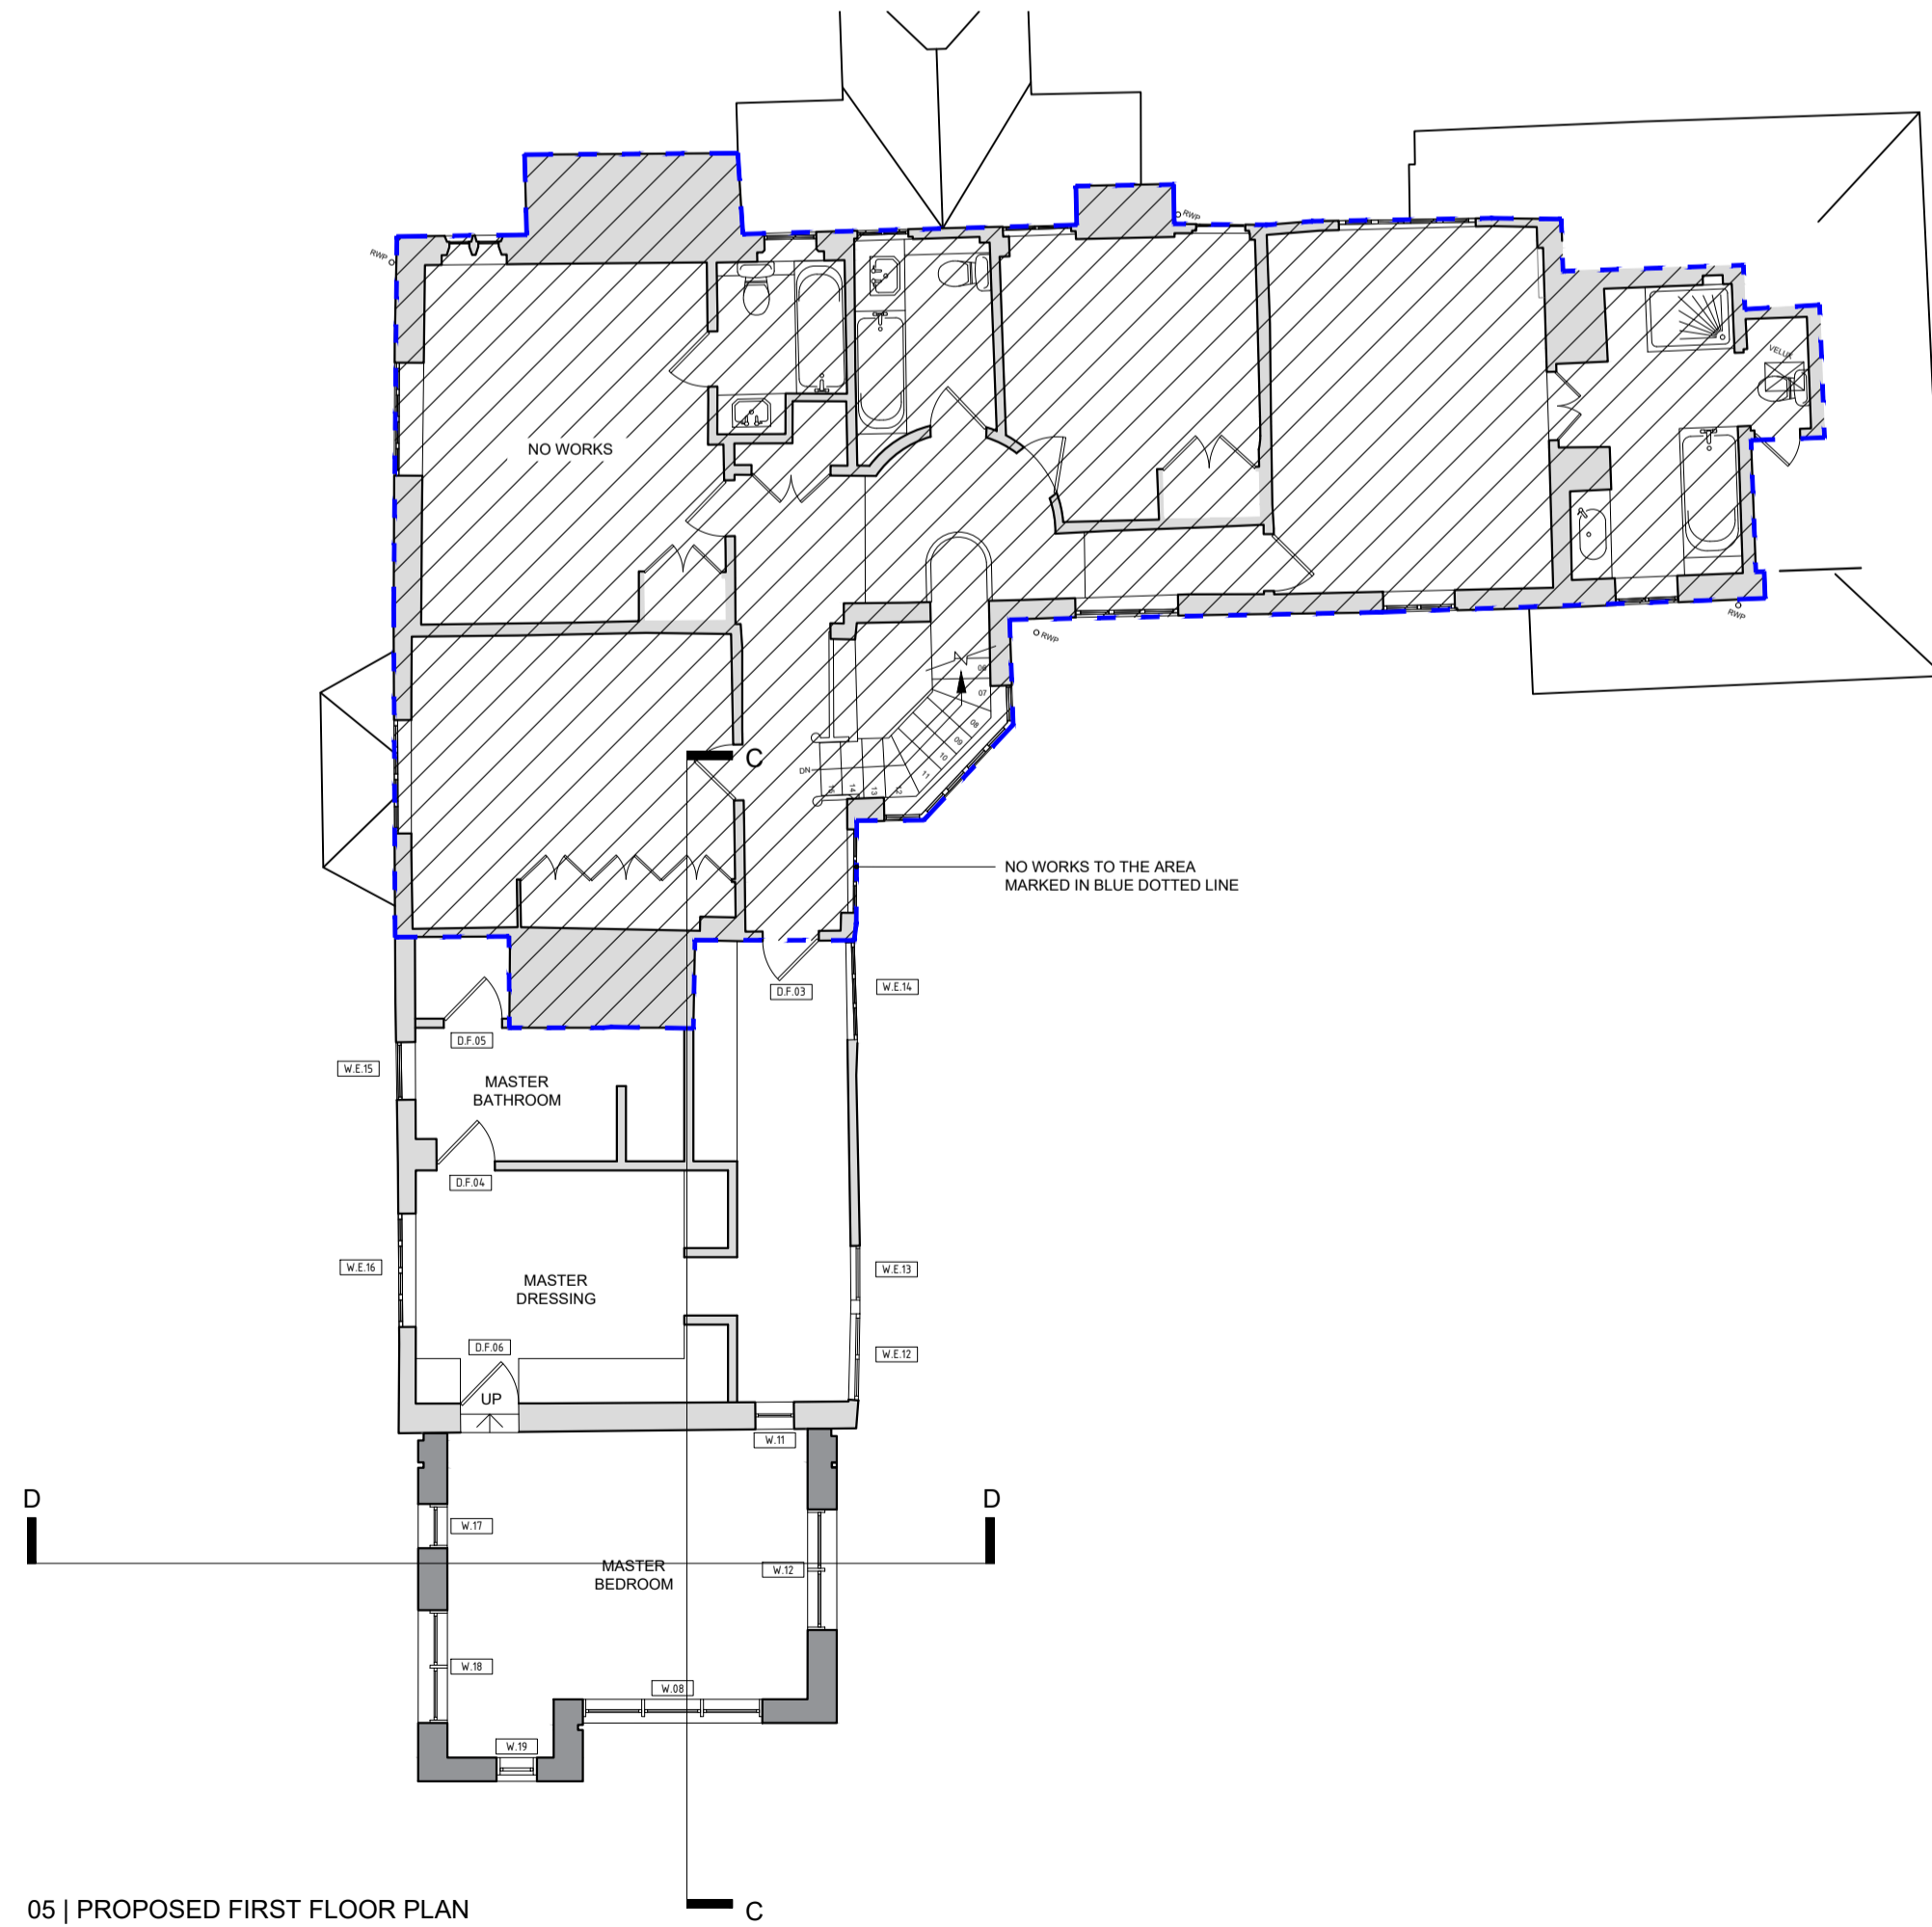

05 | PROPOSED FIRST FLOOR PLAN

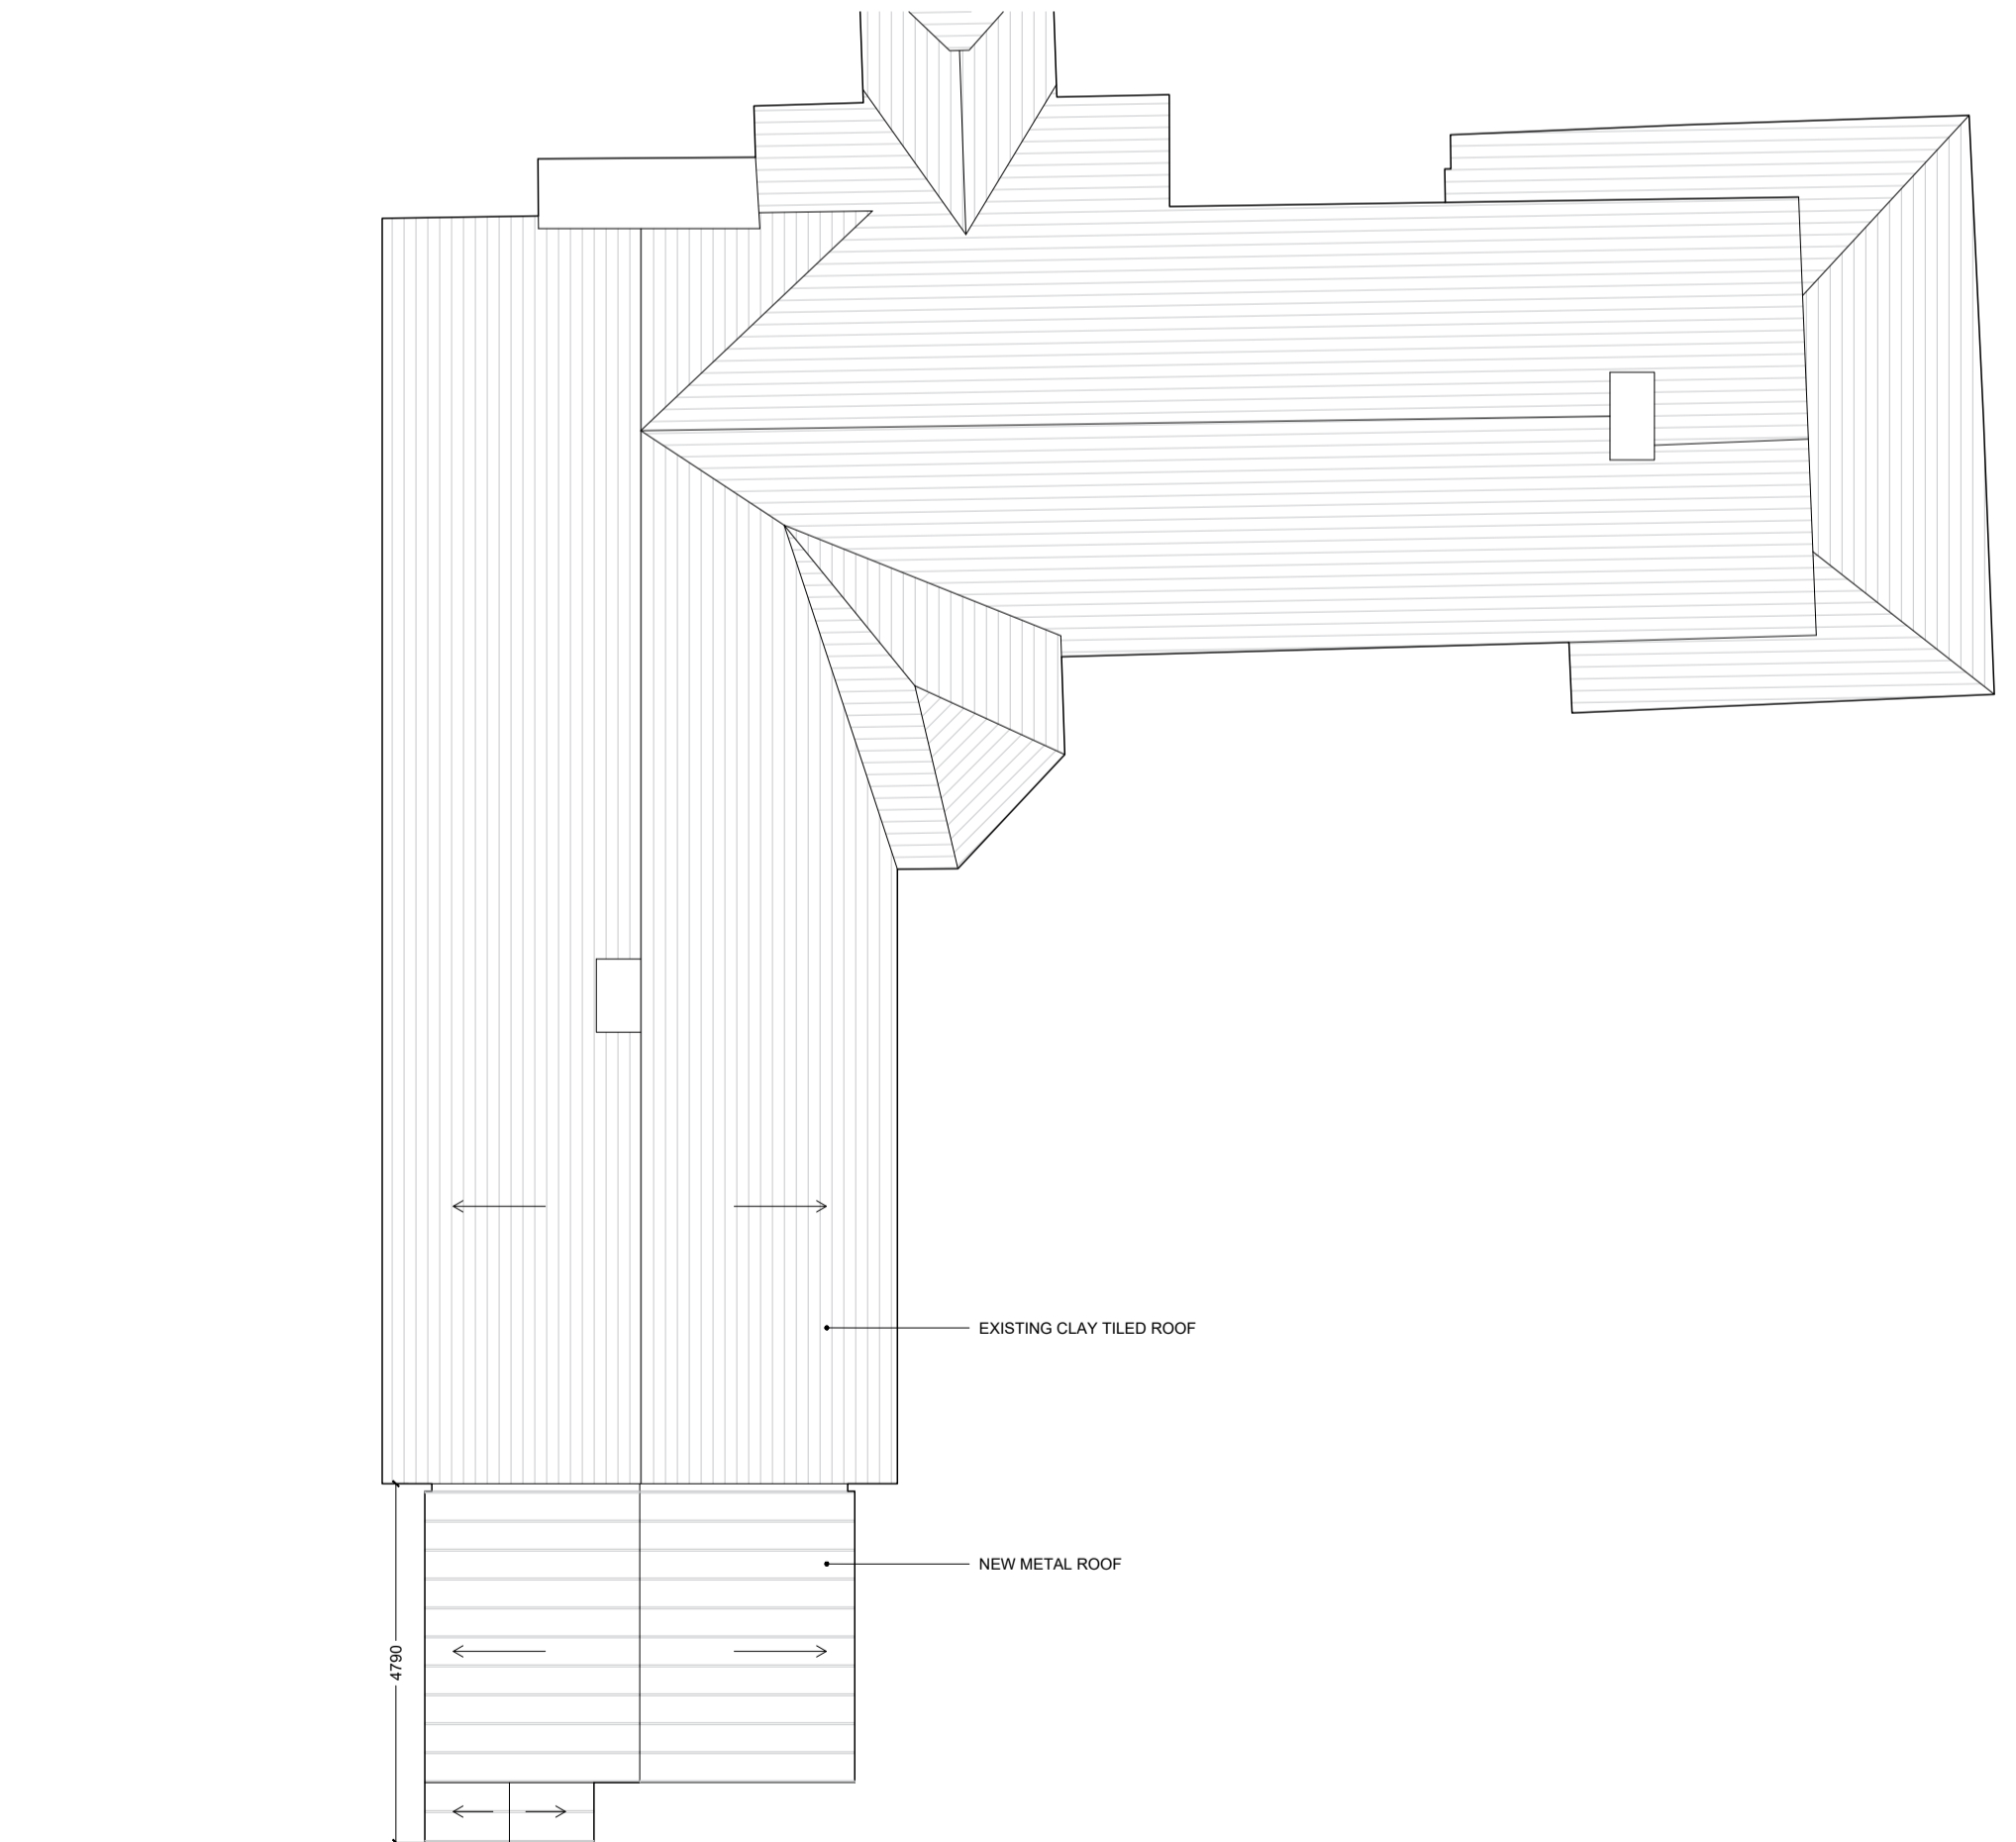

06 | PROPOSED ROOF PLAN

