



01 | EXISTING GROUND FLOOR PLAN

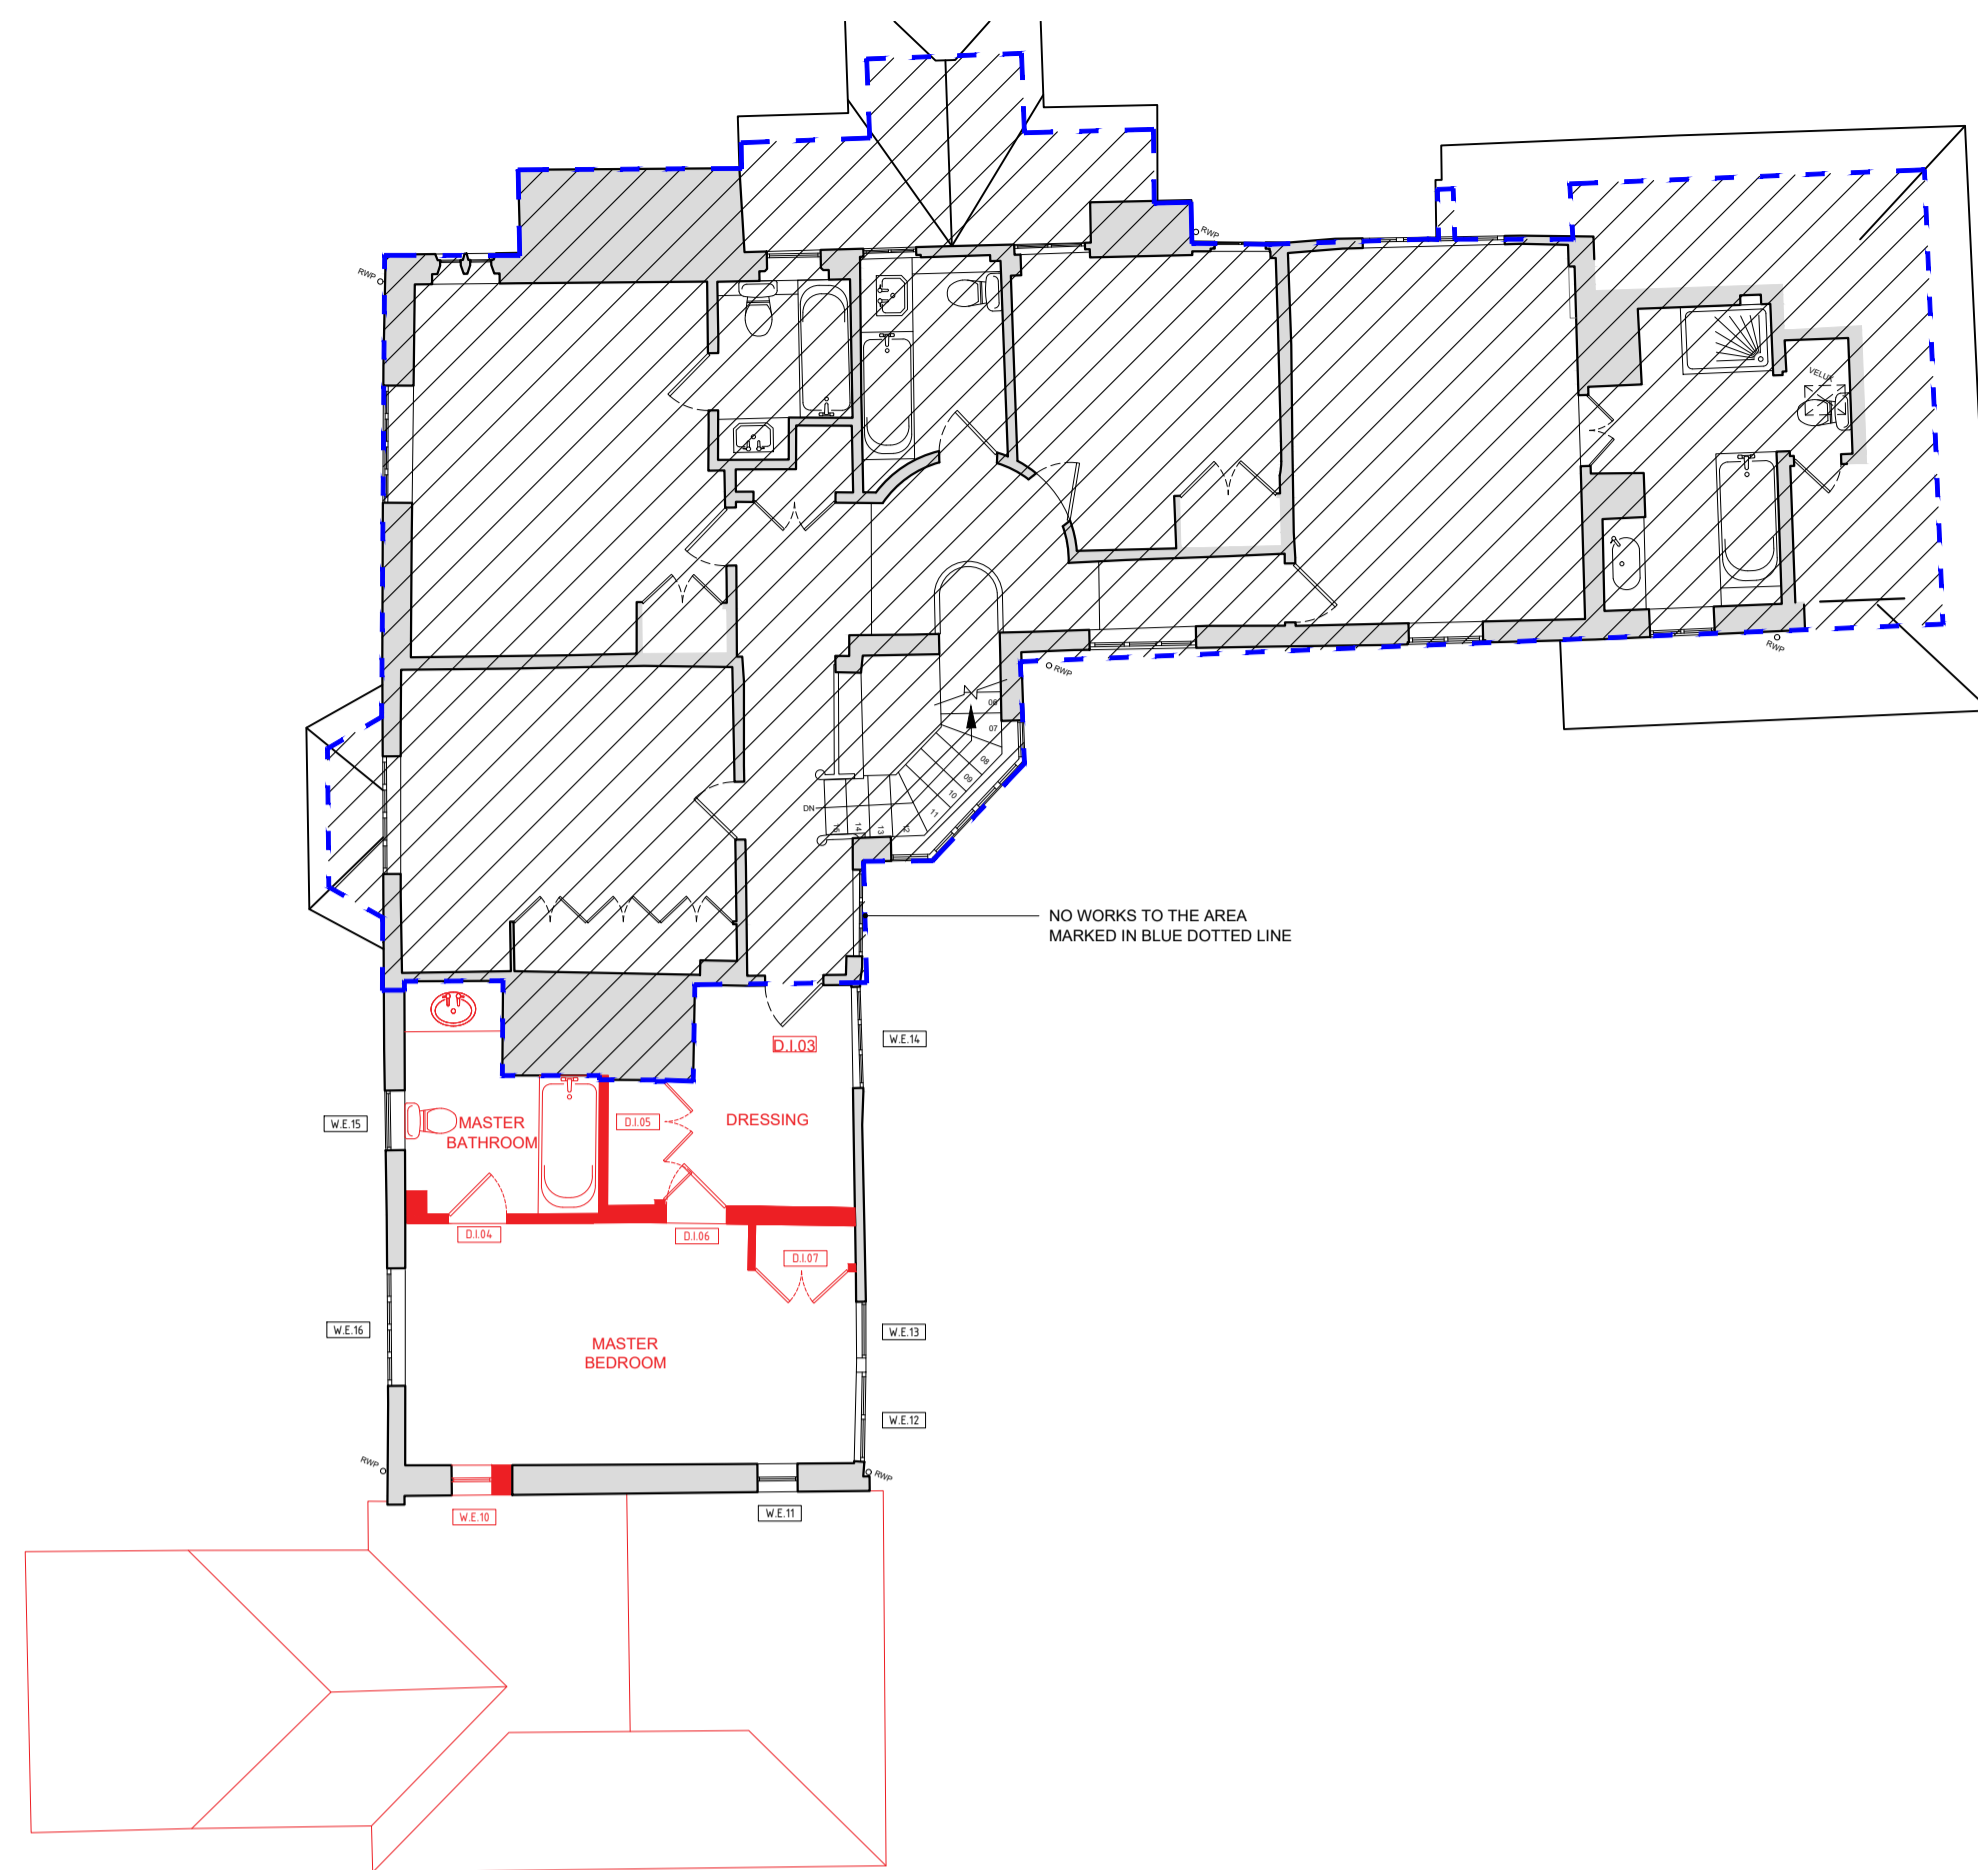

02 | EXISTING FIRST FLOOR PLAN

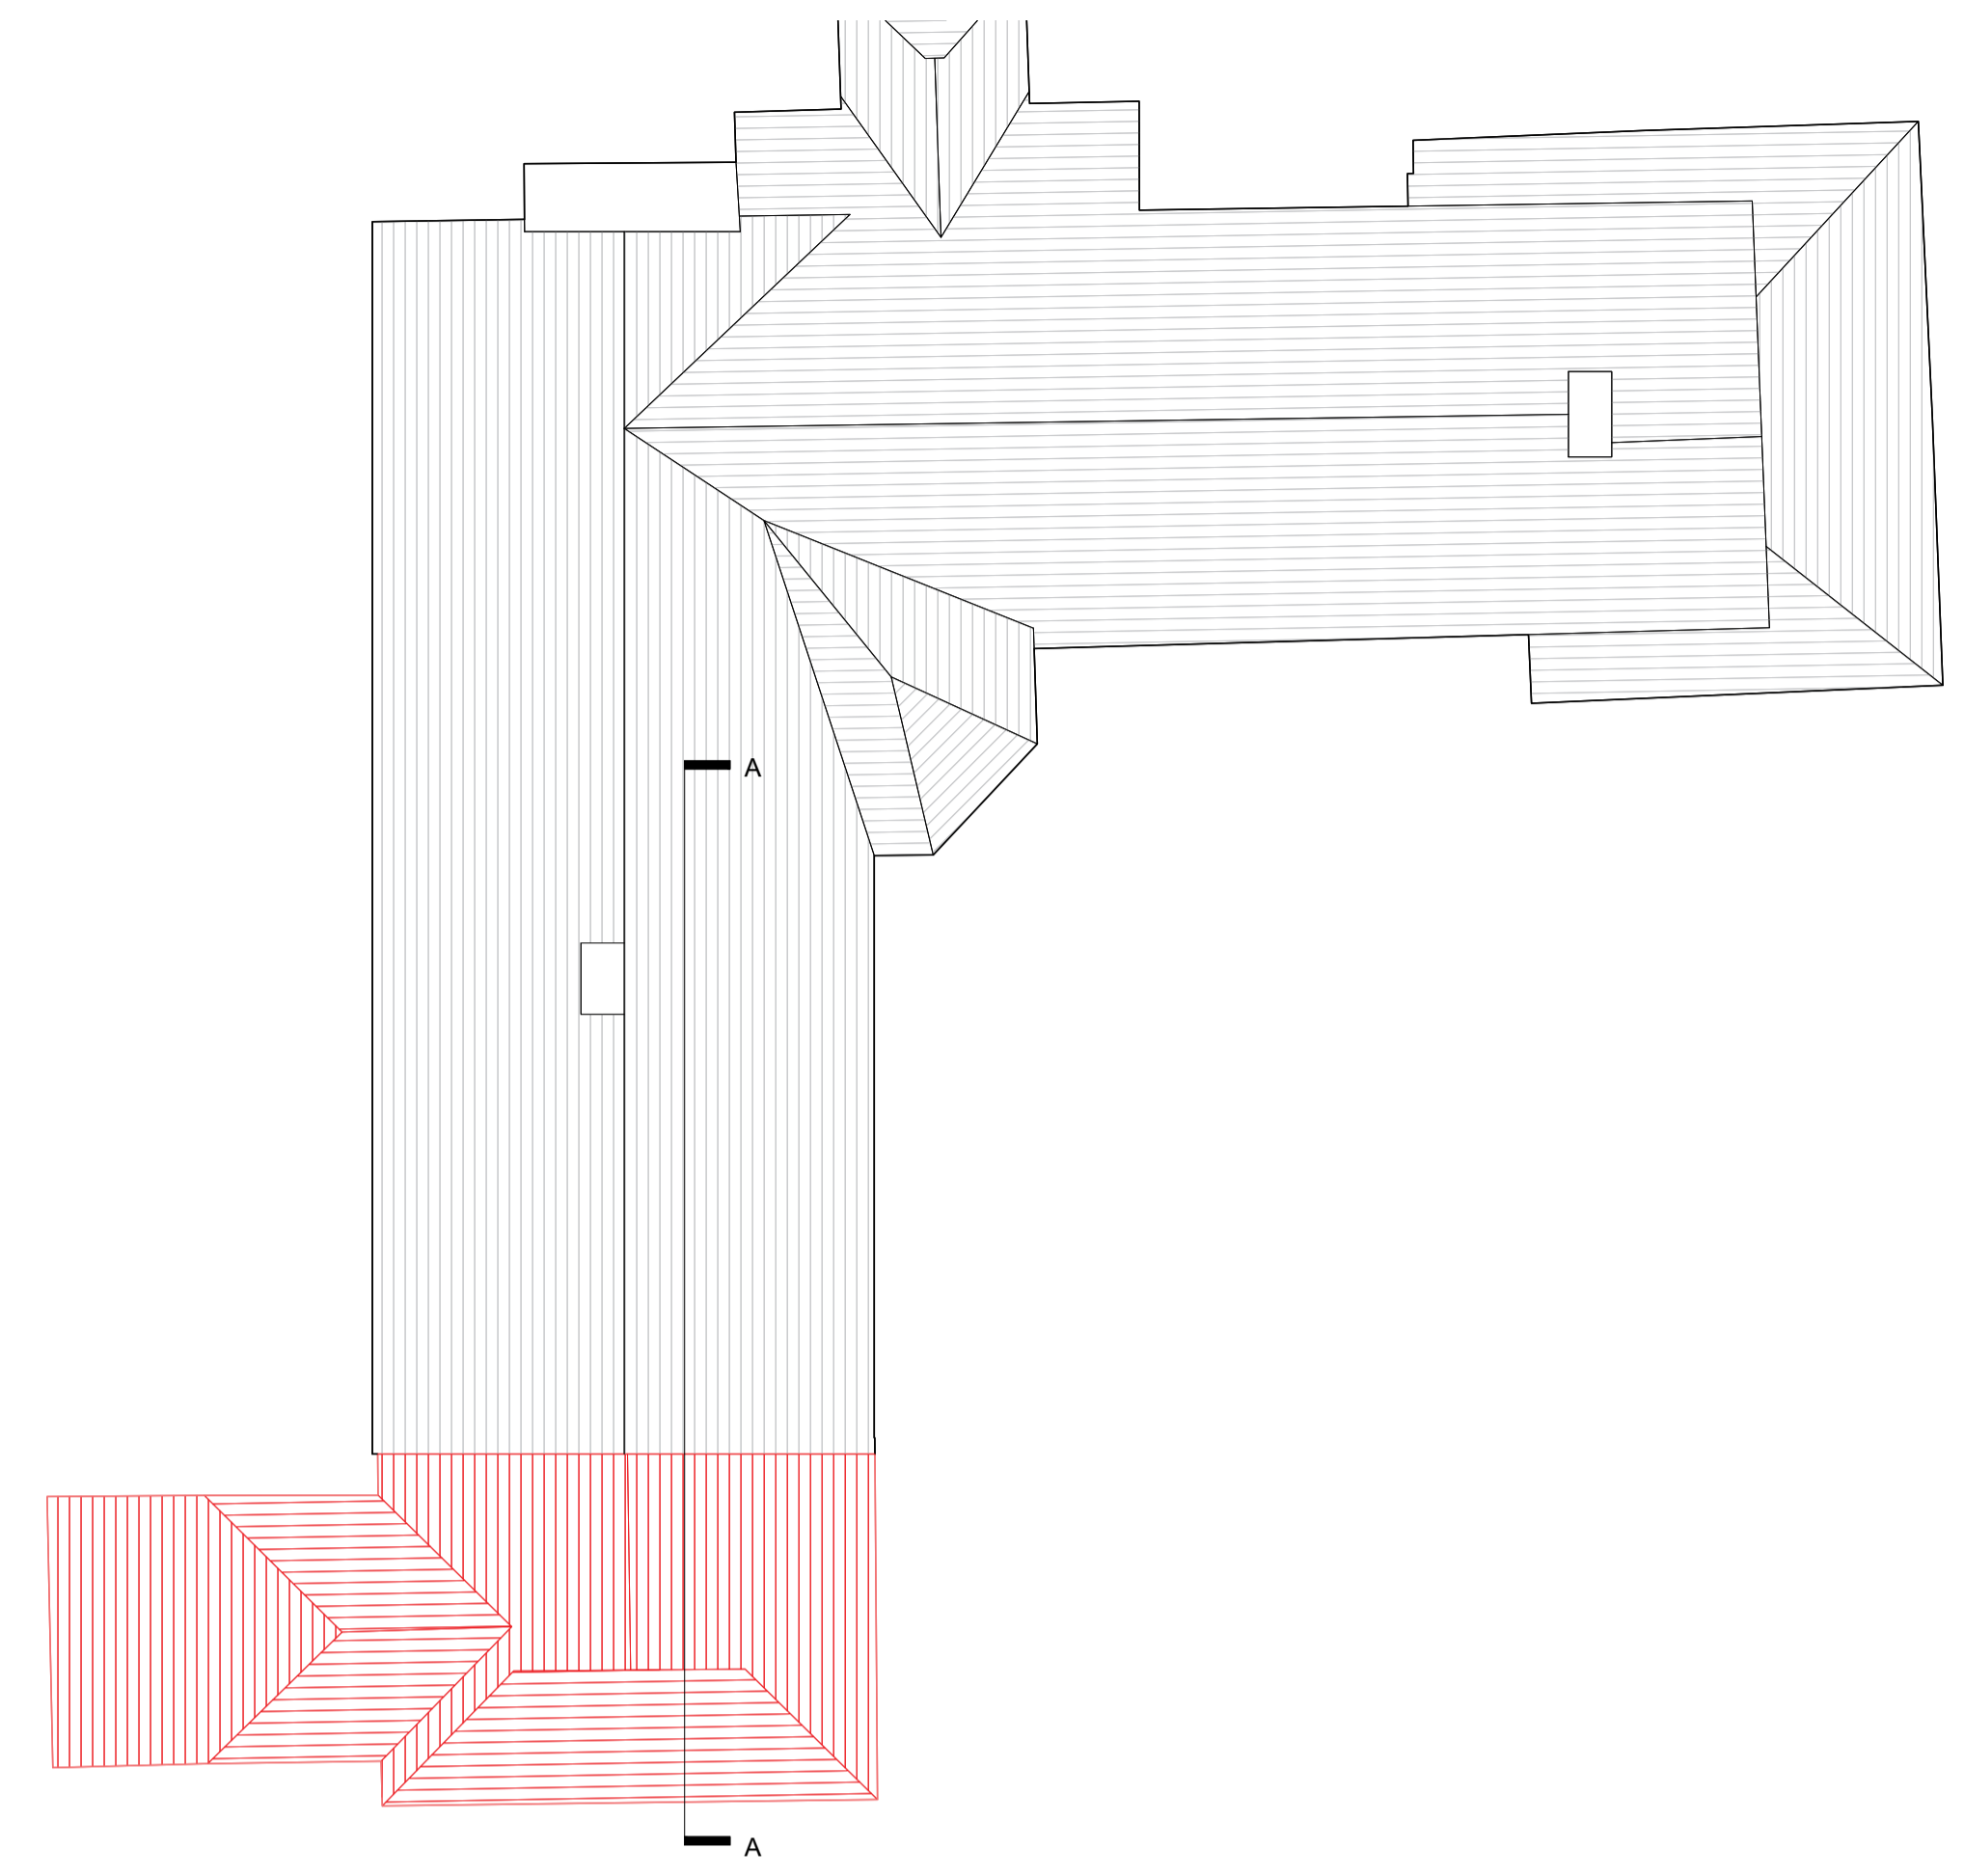

03 | EXISTING ROOF PLAN



01 | EXISTING ELEVATION - SOUTH



03 | EXISTING ELEVATION - WEST



05 | EXISTING ELEVATION - EAST



07 | EXISTING ELEVATION - NORTH