



SOUTH ELEVATION

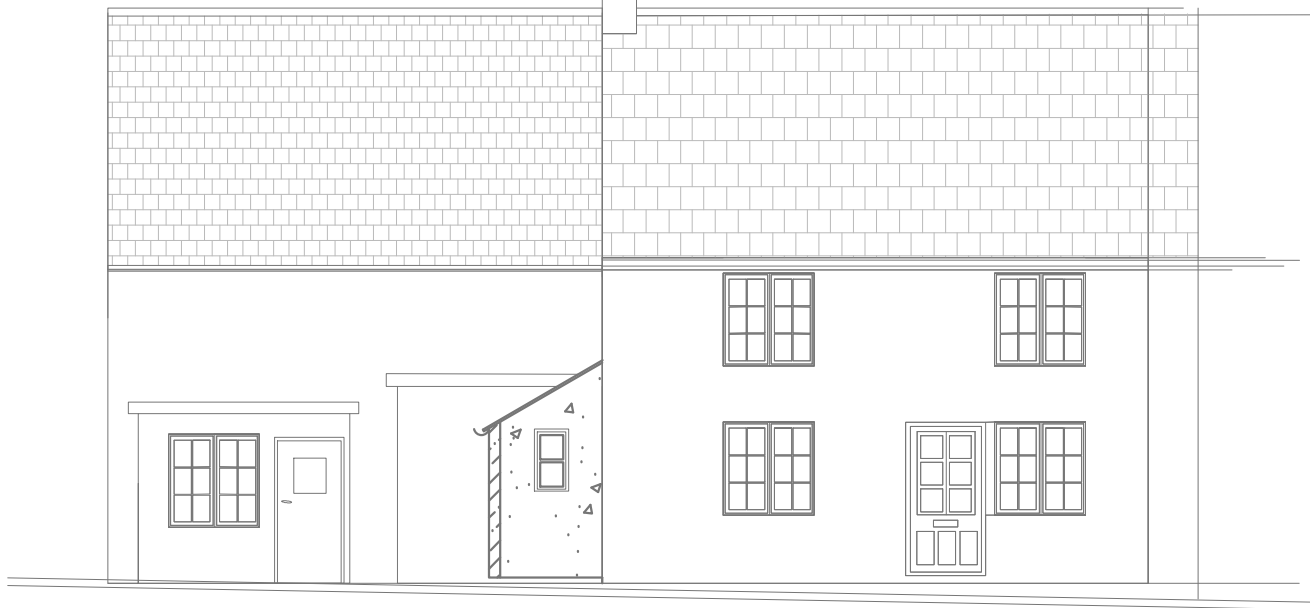



WEST ELEVATION




NORTH ELEVATION

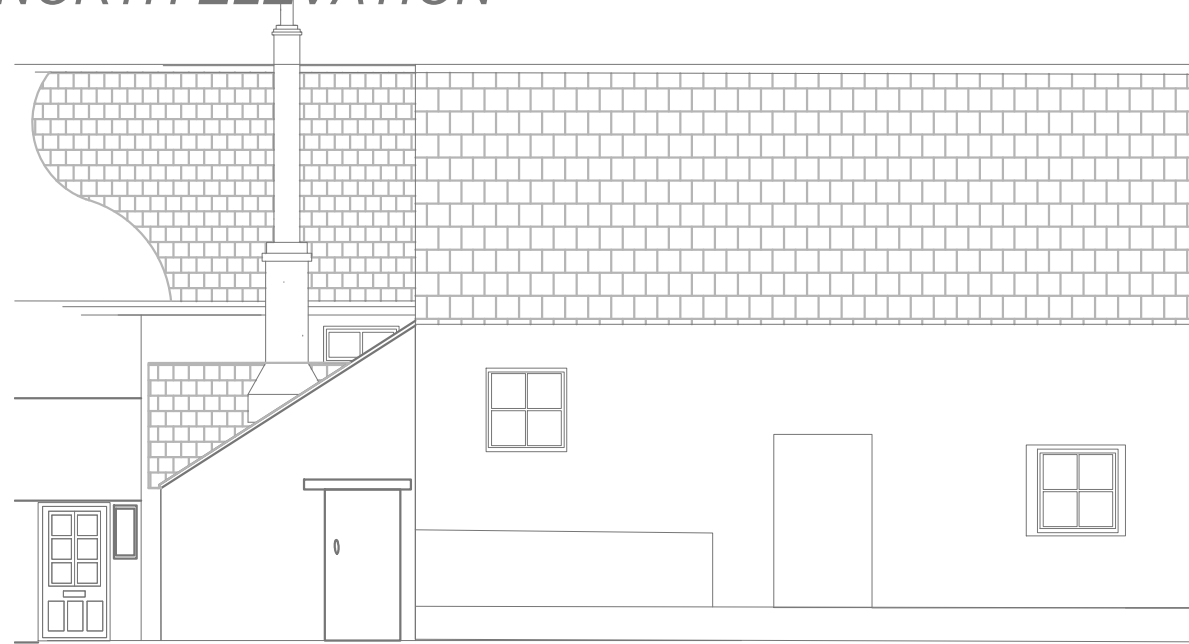

ROOF PLAN

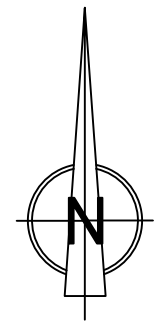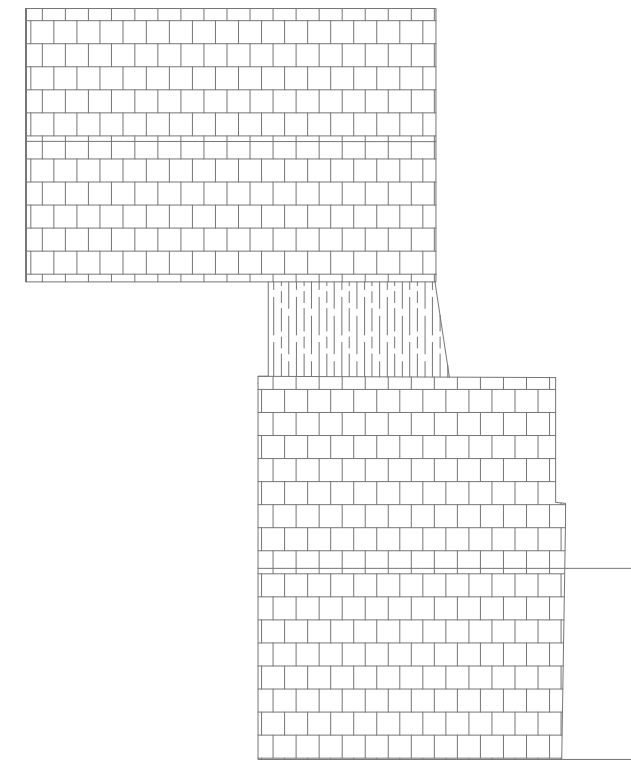

EAST ELEVATION

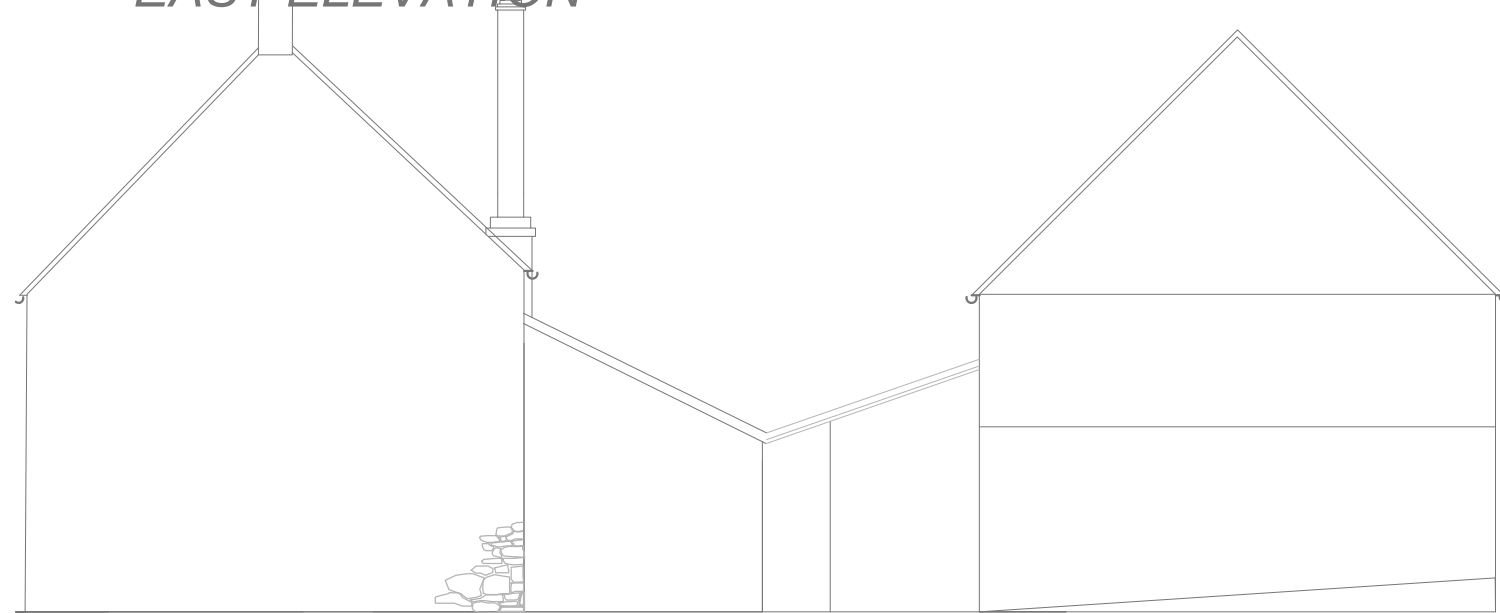

EXISTING ,ELEVATIONS /ROOF
PRIOR TO APPROVAL NO.
21/2679/FUL 21/2680/LBC

<small>APPLICANT NAME</small> D PAGET	
<small>SITE ADDRESS</small> WAYSIDE THE CAUSEWAY BEER DEVON EX123JU	
<small>DESCRIPTION</small> EXISTING ,ELEVATIONS /ROOF	
<small>DRAWING REF</small> A:1	<small>SCALE</small> 1:100 /1:200