
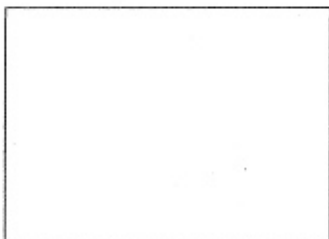
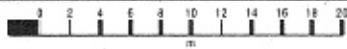


12 Manor Rise

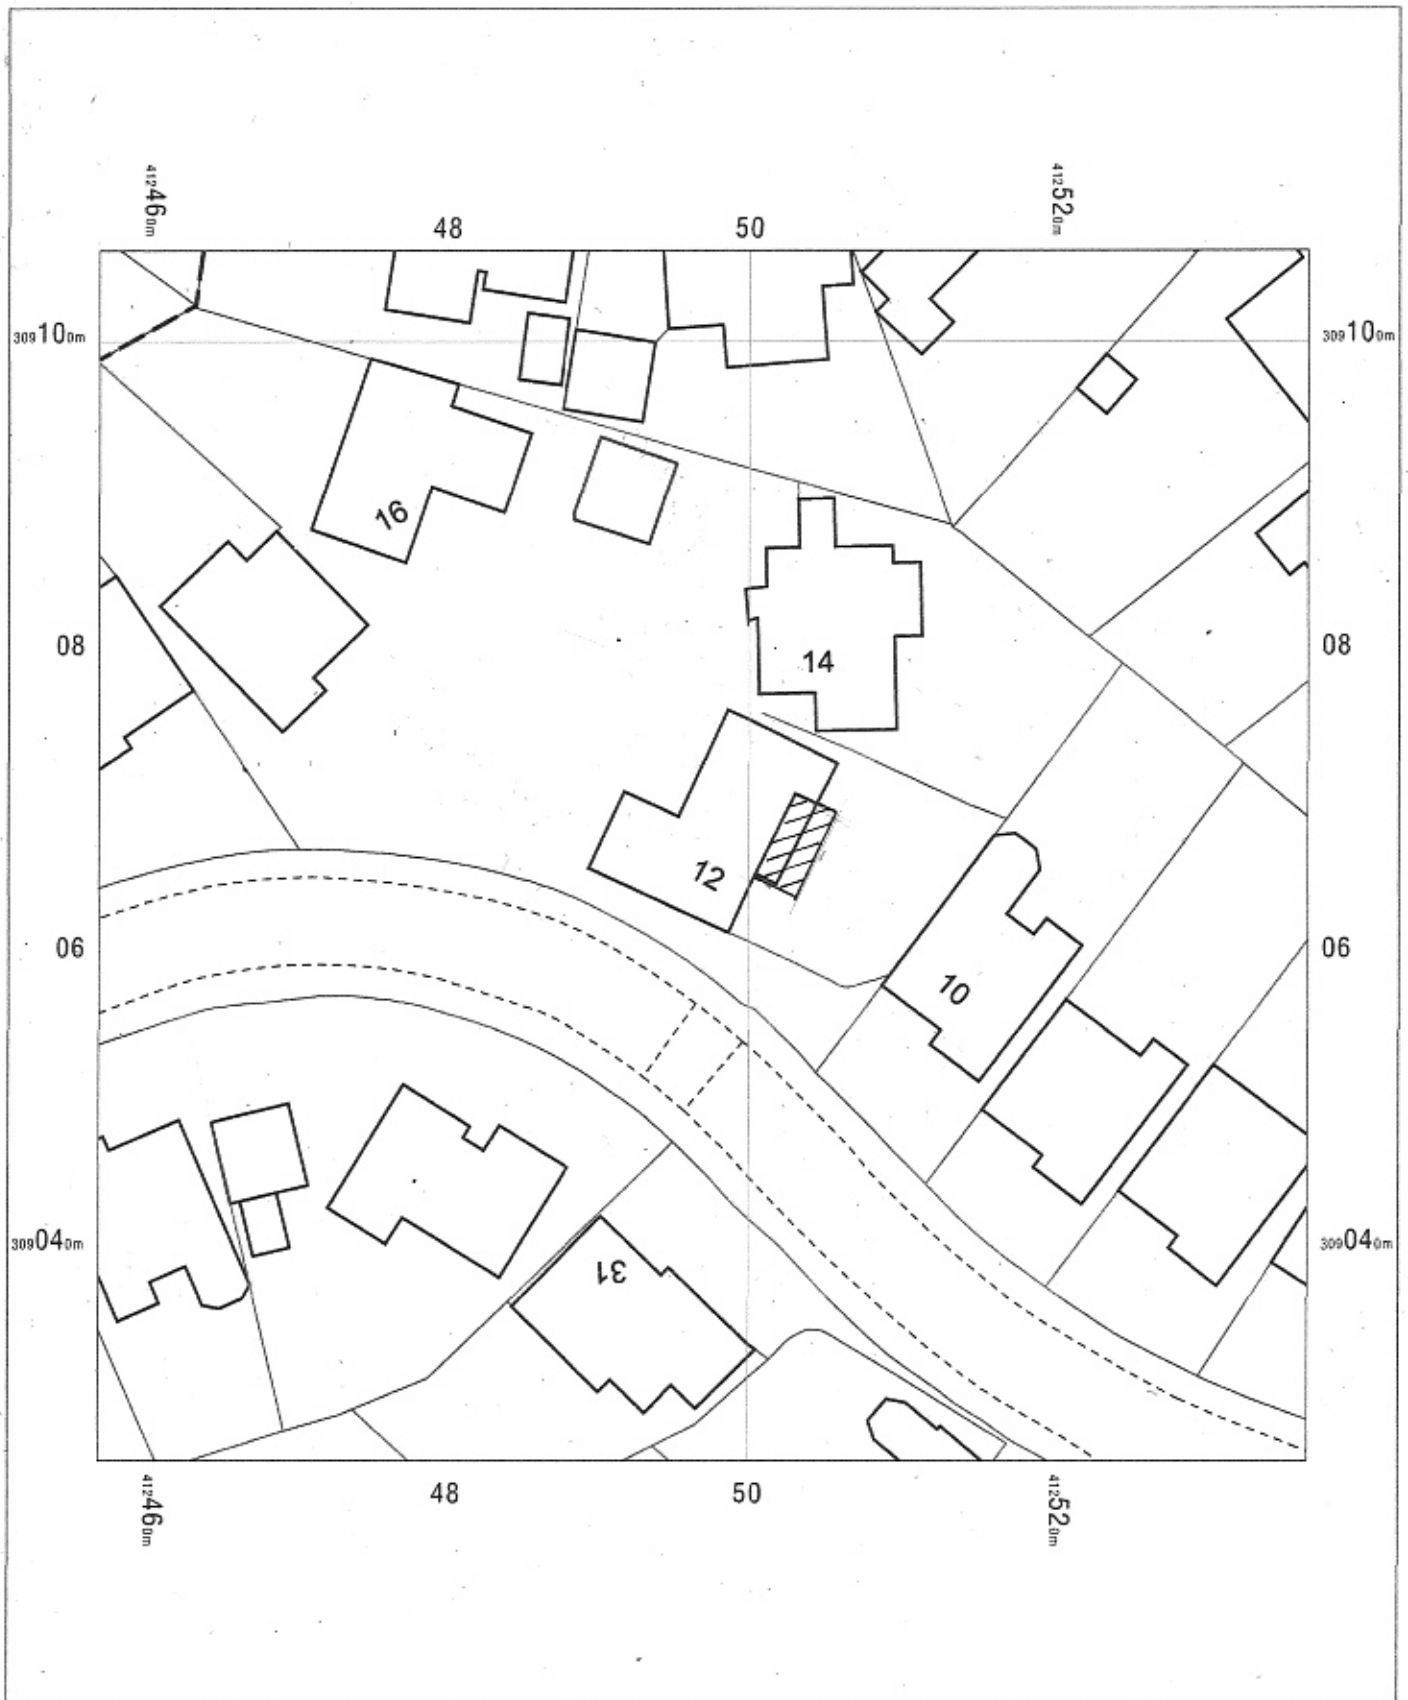

OS MasterMap 1250/2500/10000 scale
Sunday, December 10, 2023, ID: BW1-01140000
maps.blackwell.co.uk

1:500 scale print at A4, Centre: 412497 E, 309066 N

©Crown Copyright Ordnance Survey. Licence no.
100041041



BLACKWELL'S
MAPPING SERVICES
PERSONAL & PROFESSIONAL MAPPING
www.blackwellmapping.co.uk

TEL: 0800 151 2612
maps@blackwell.co.uk

