




ANTHACITE GREY UPVC
WINDOWS & DOORS

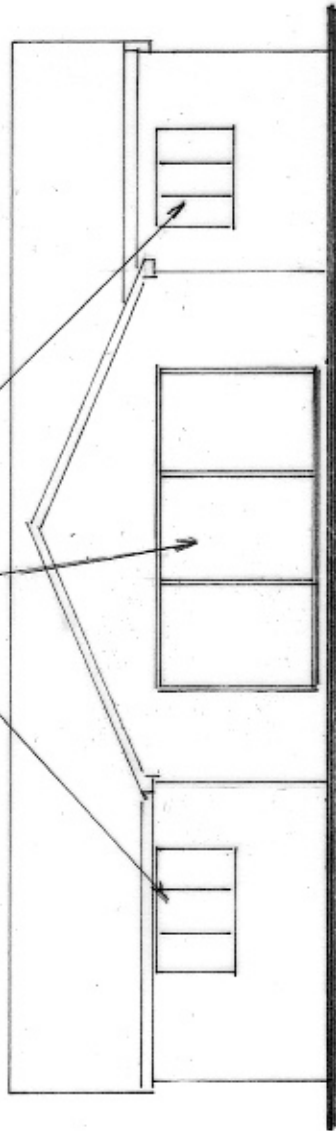

REAR

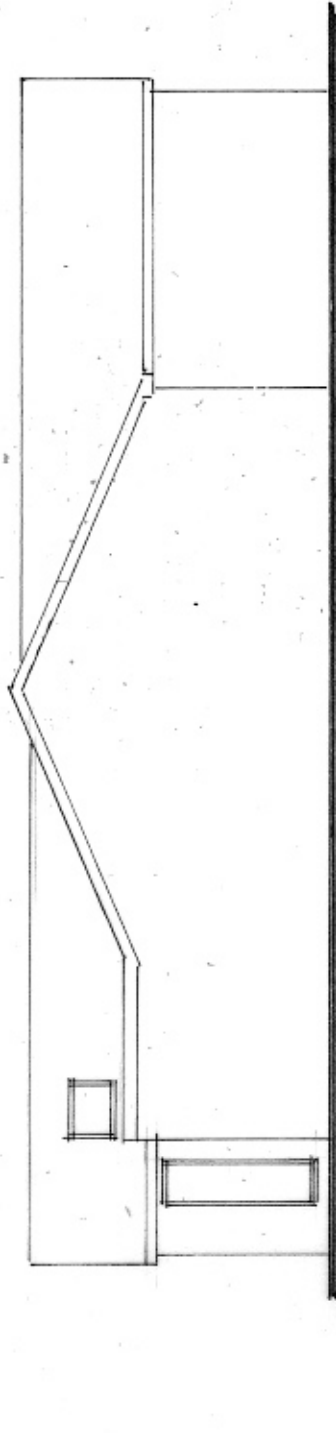

SIDE

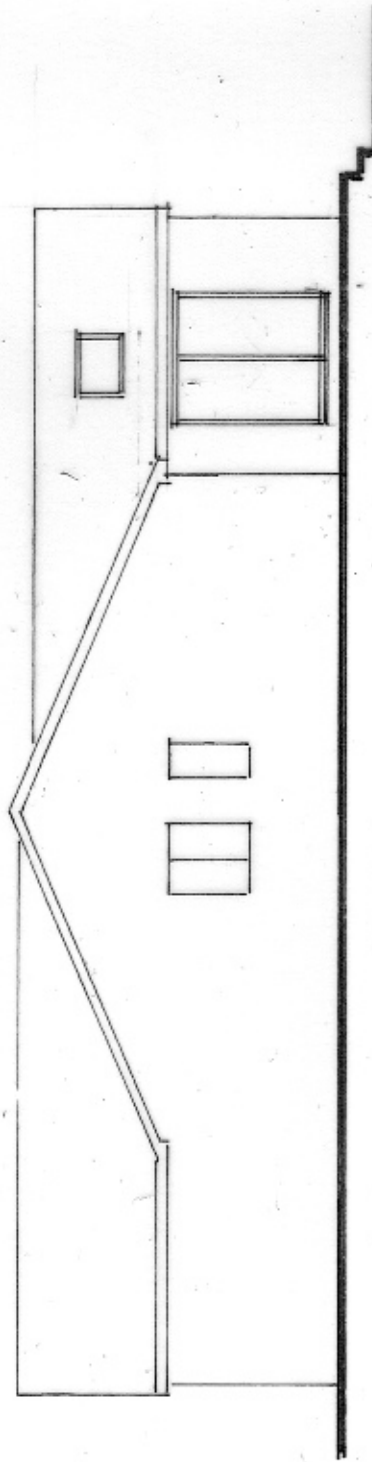

SIDE

job title
12 Manor Rise
Lichfield
WS14 9SL

drawing title

Ground floor rear extension
Proposed elevations

scale
1/100 @ A3

date
Dec 2023

drg No
2025/4

Stephen Capper
Design & Planning

16 Savey Lane, Yoxall
Staffordshire, DE13 8PD
tel 01543 472094/mob 07960 950532
e-mail steve.capper@ymail.com
www.midlandsbuildingplans.co.uk

SCALE BAR 1:100

