


SCALE BAR 1:50

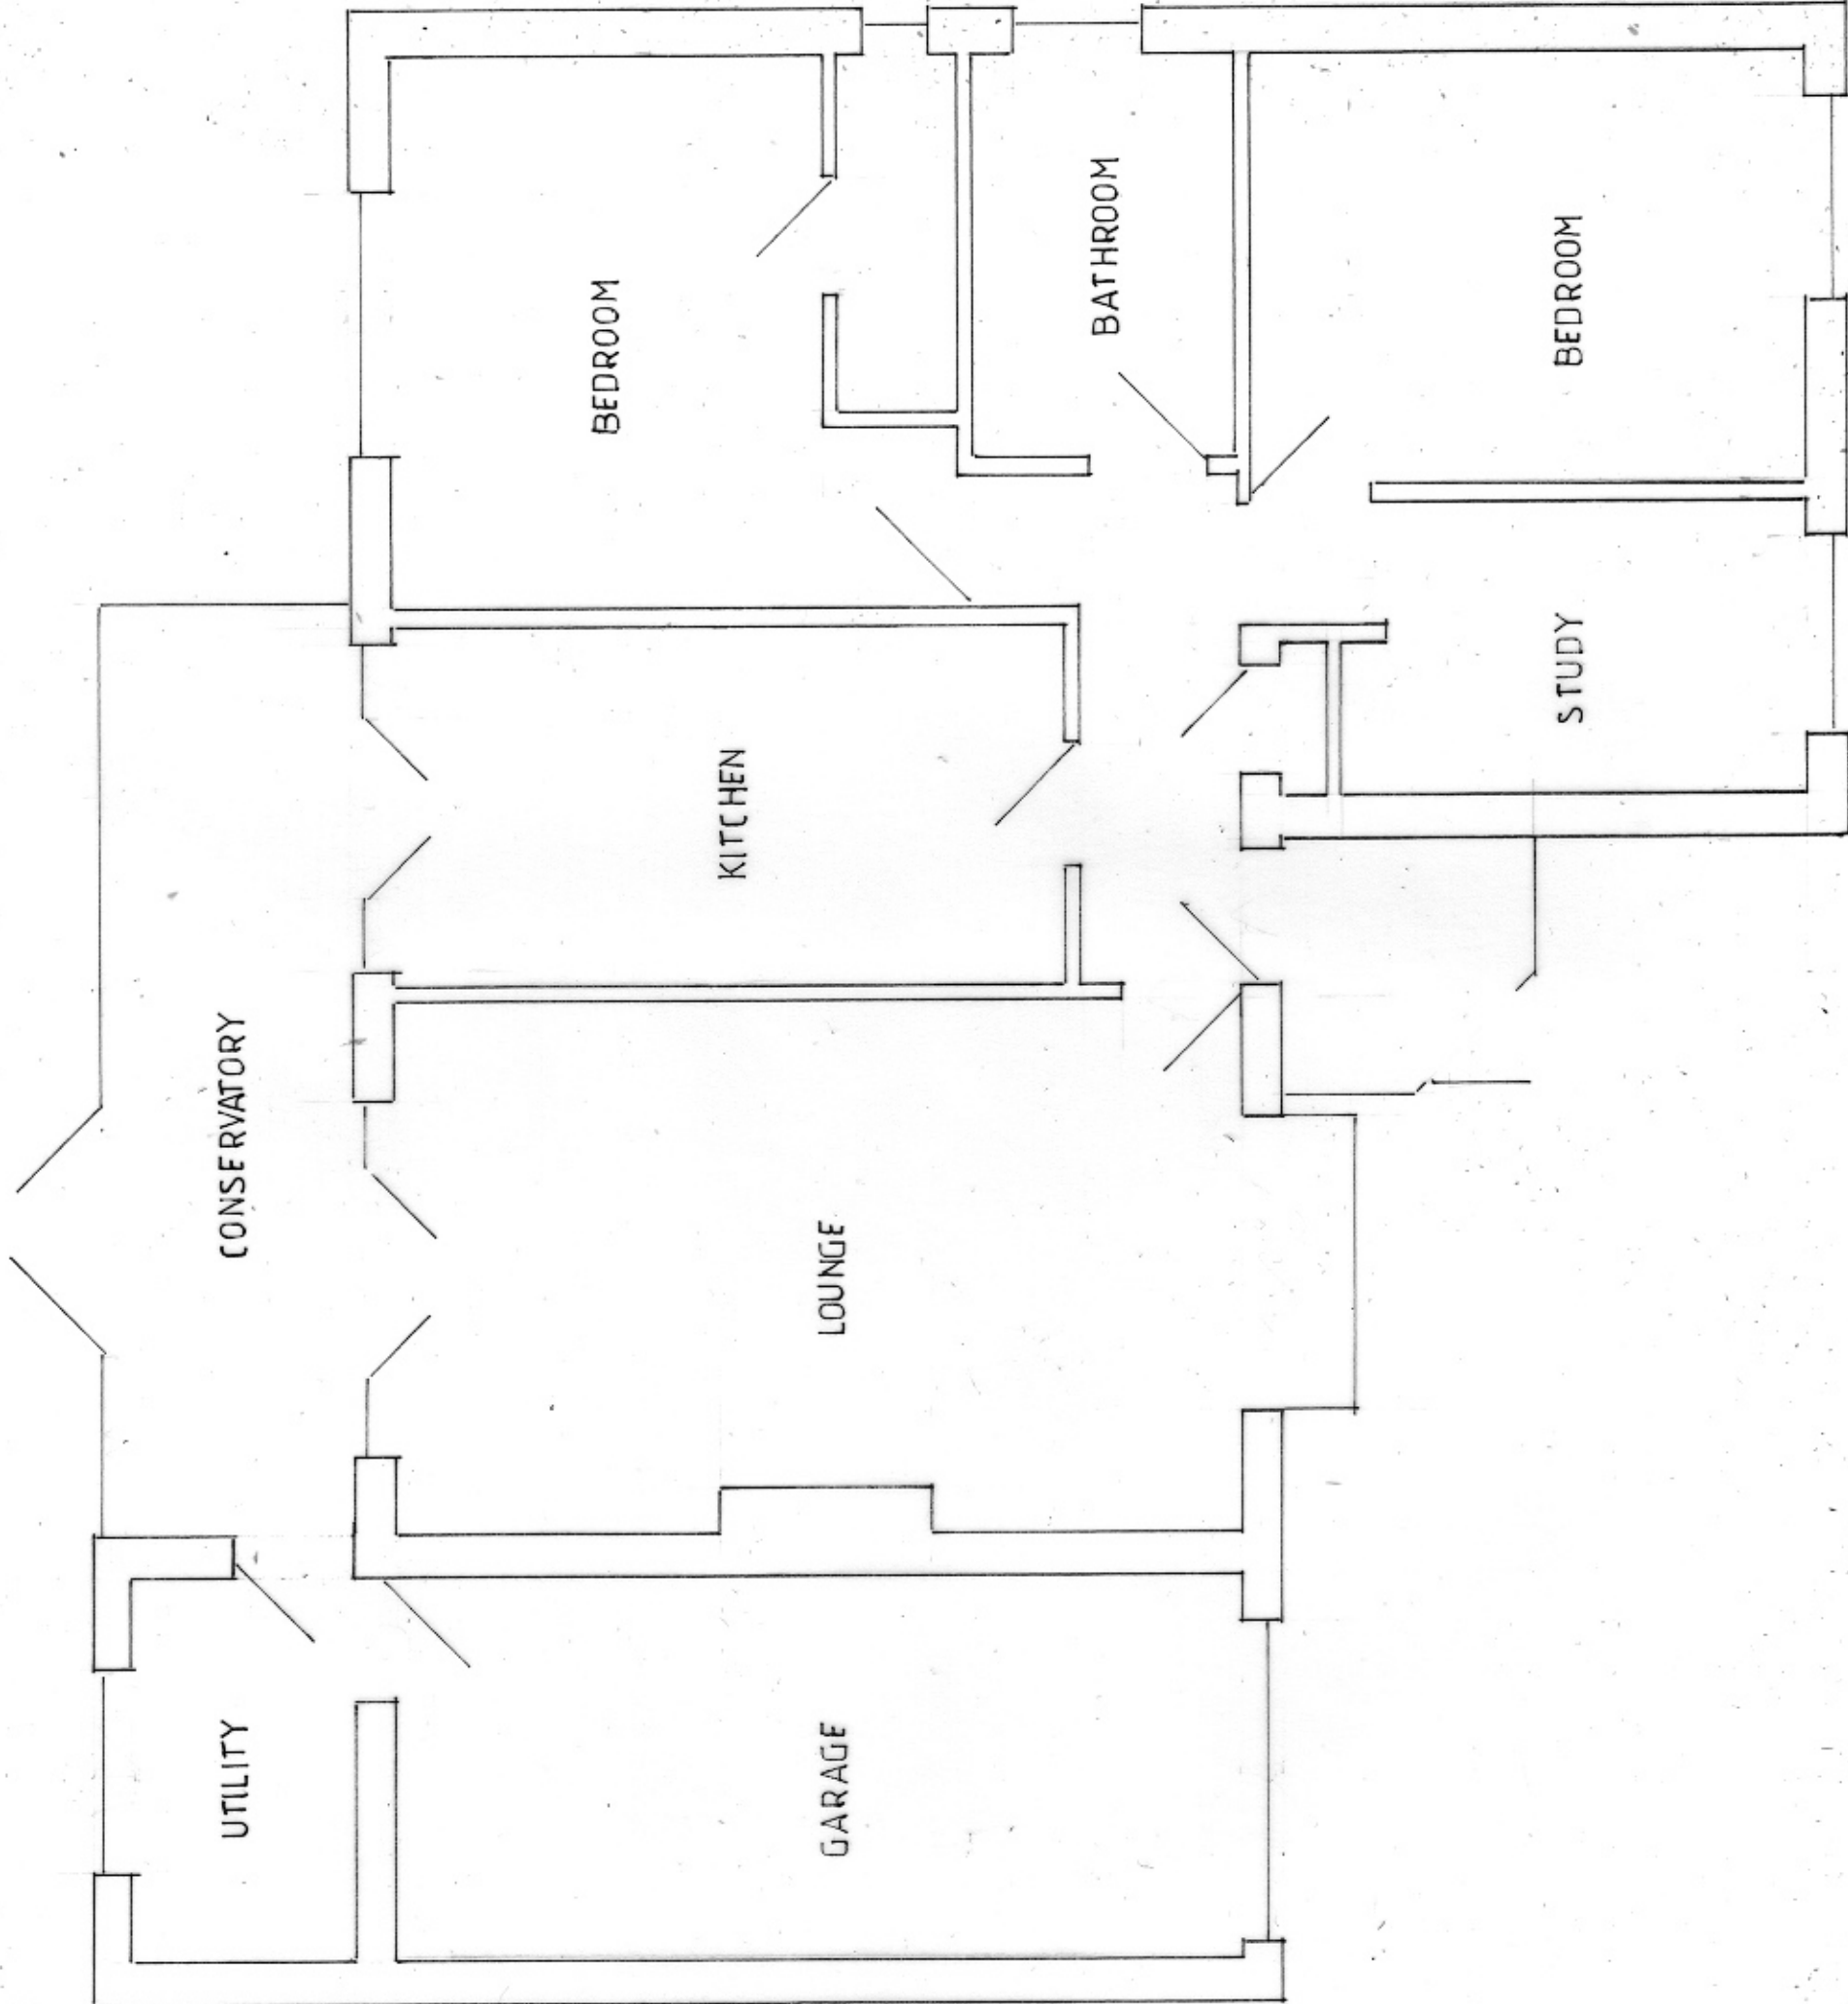

Job title  
**12 Manor Rise  
Lichfield  
WS14 9SL**

drawing title  
**Ground floor rear extension  
Existing plan**

scale  
**1/50 @ A3**

date  
**Dec 2023**

drg No  
**2025/1**

**Stephen Capper  
Design & Planning**  
16 Savey Lane, Yoxall  
Staffordshire, DE13 8PD  
tel 01543 472094/mob 07960 950532  
e-mail [steve.capper@ymail.com](mailto:steve.capper@ymail.com)  
[www.midlandsbuildingplans.co.uk](http://www.midlandsbuildingplans.co.uk)