


# Location Plan

Site Address: 12, Manor Rise, Lichfield, WS14 9SL

Date Produced: 13-Dec-2023

Scale: 1:1250 @A4

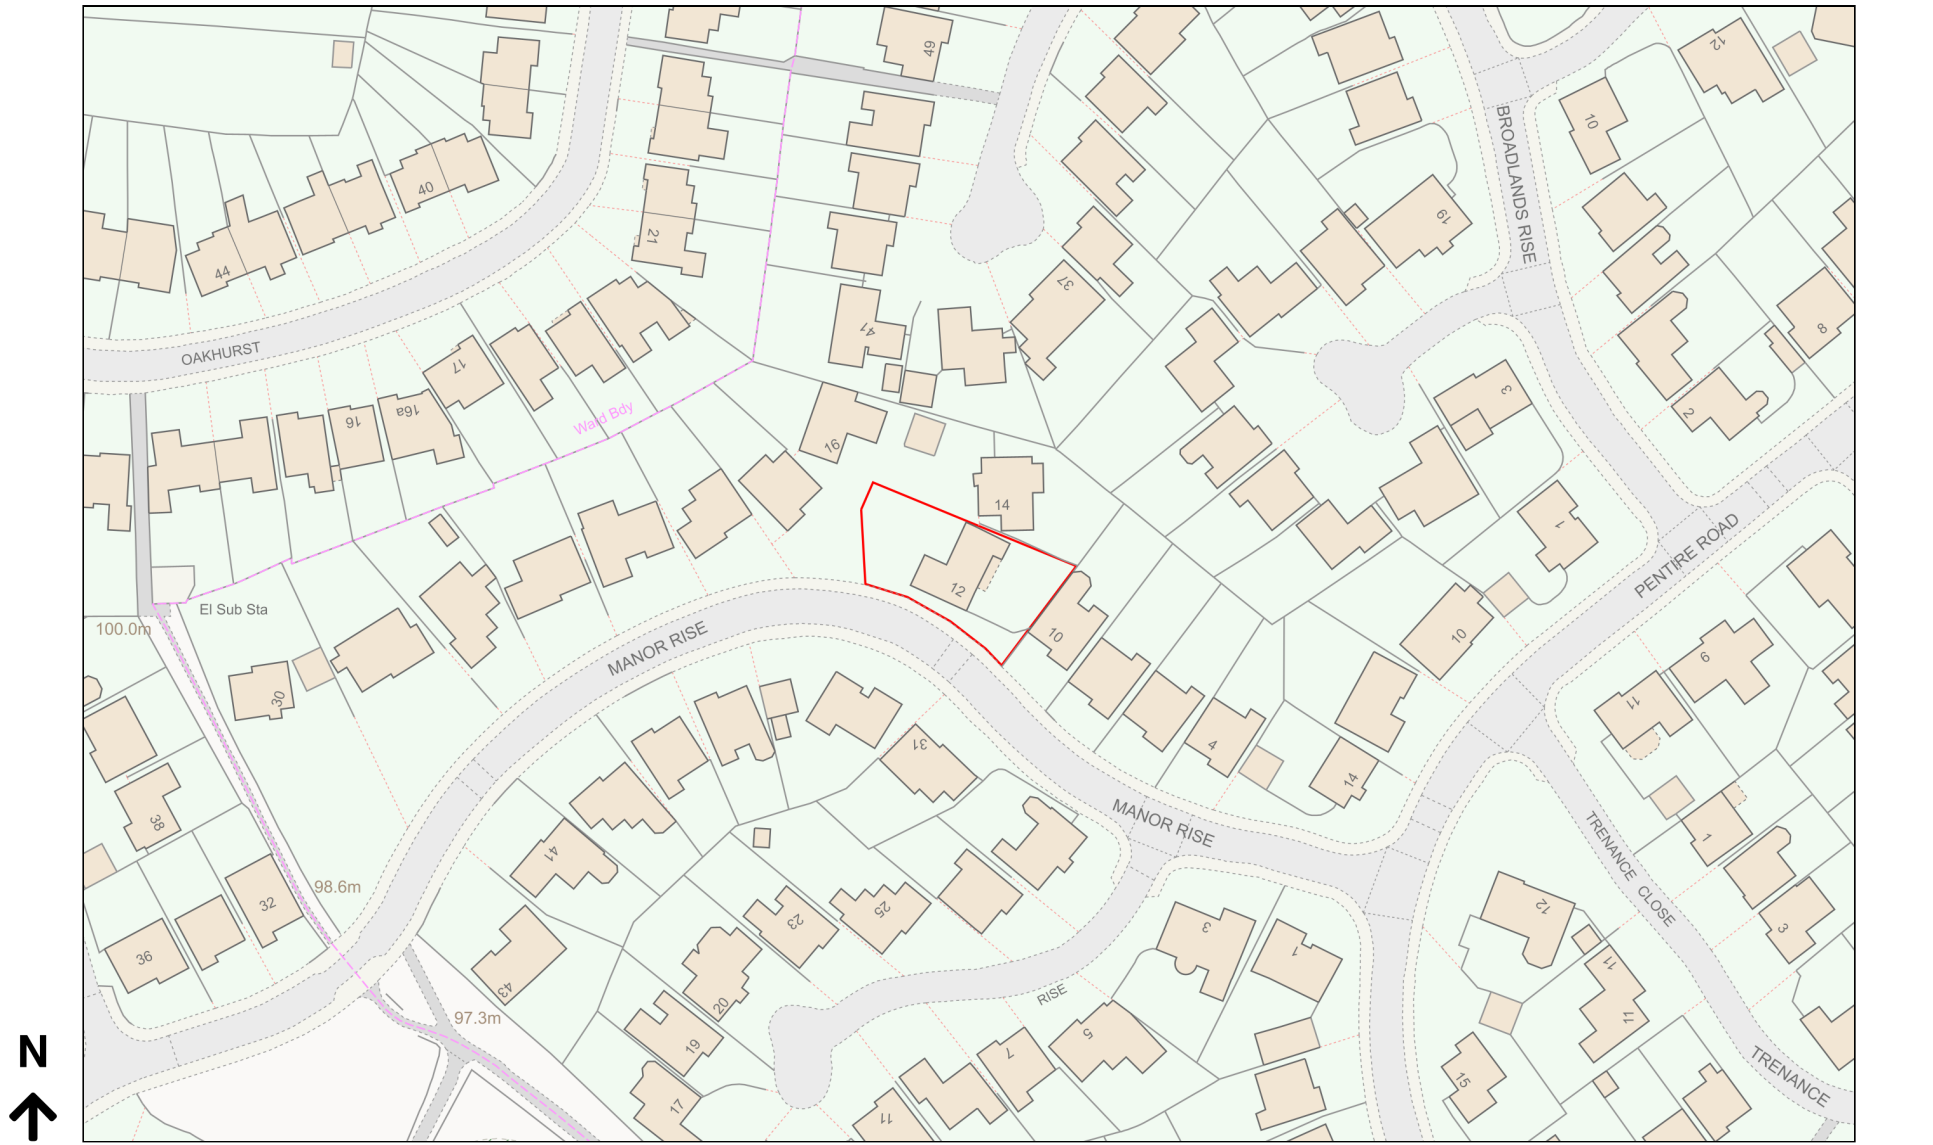

Planning Portal Reference: PP-12667043v1

