



REAR

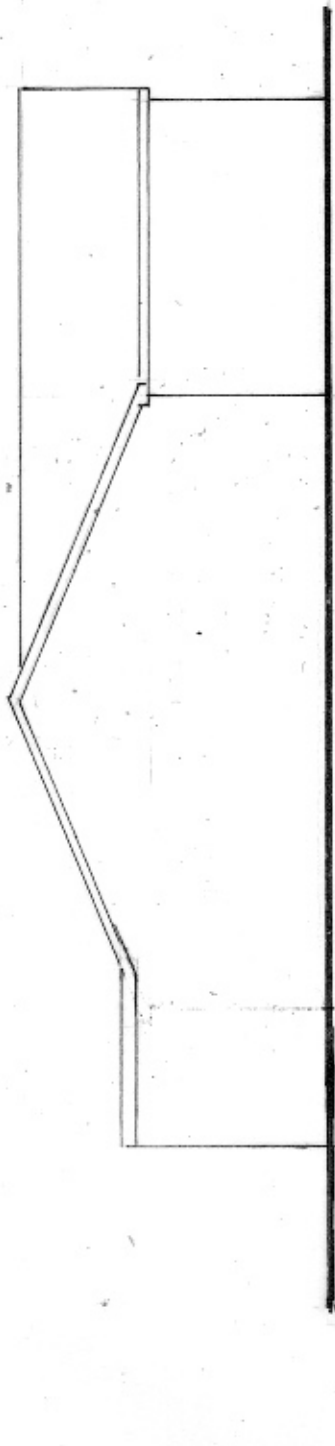

SIDE

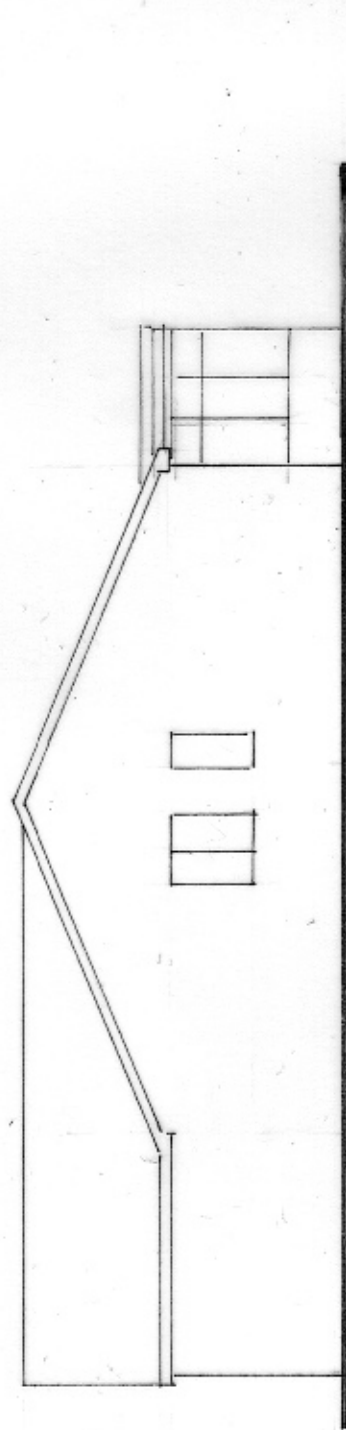

SIDE

job title	12 Manor Rise Lichfield WS14 9SL		
drawing title	Ground floor rear extension Existing elevations		
scale	1/100	@	A3
date	Dec 2023	drg No	2025/2
Stephen Capper Design & Planning 16 Savey Lane, Yoxall Staffordshire, DE13 8PD tel 01543 472094/mob 07960 950532 e-mail steve.capper@ymail.com www.midlandsbuildingplans.co.uk			

SCALE BAR 1:100

