


SCALE BAR 1:50

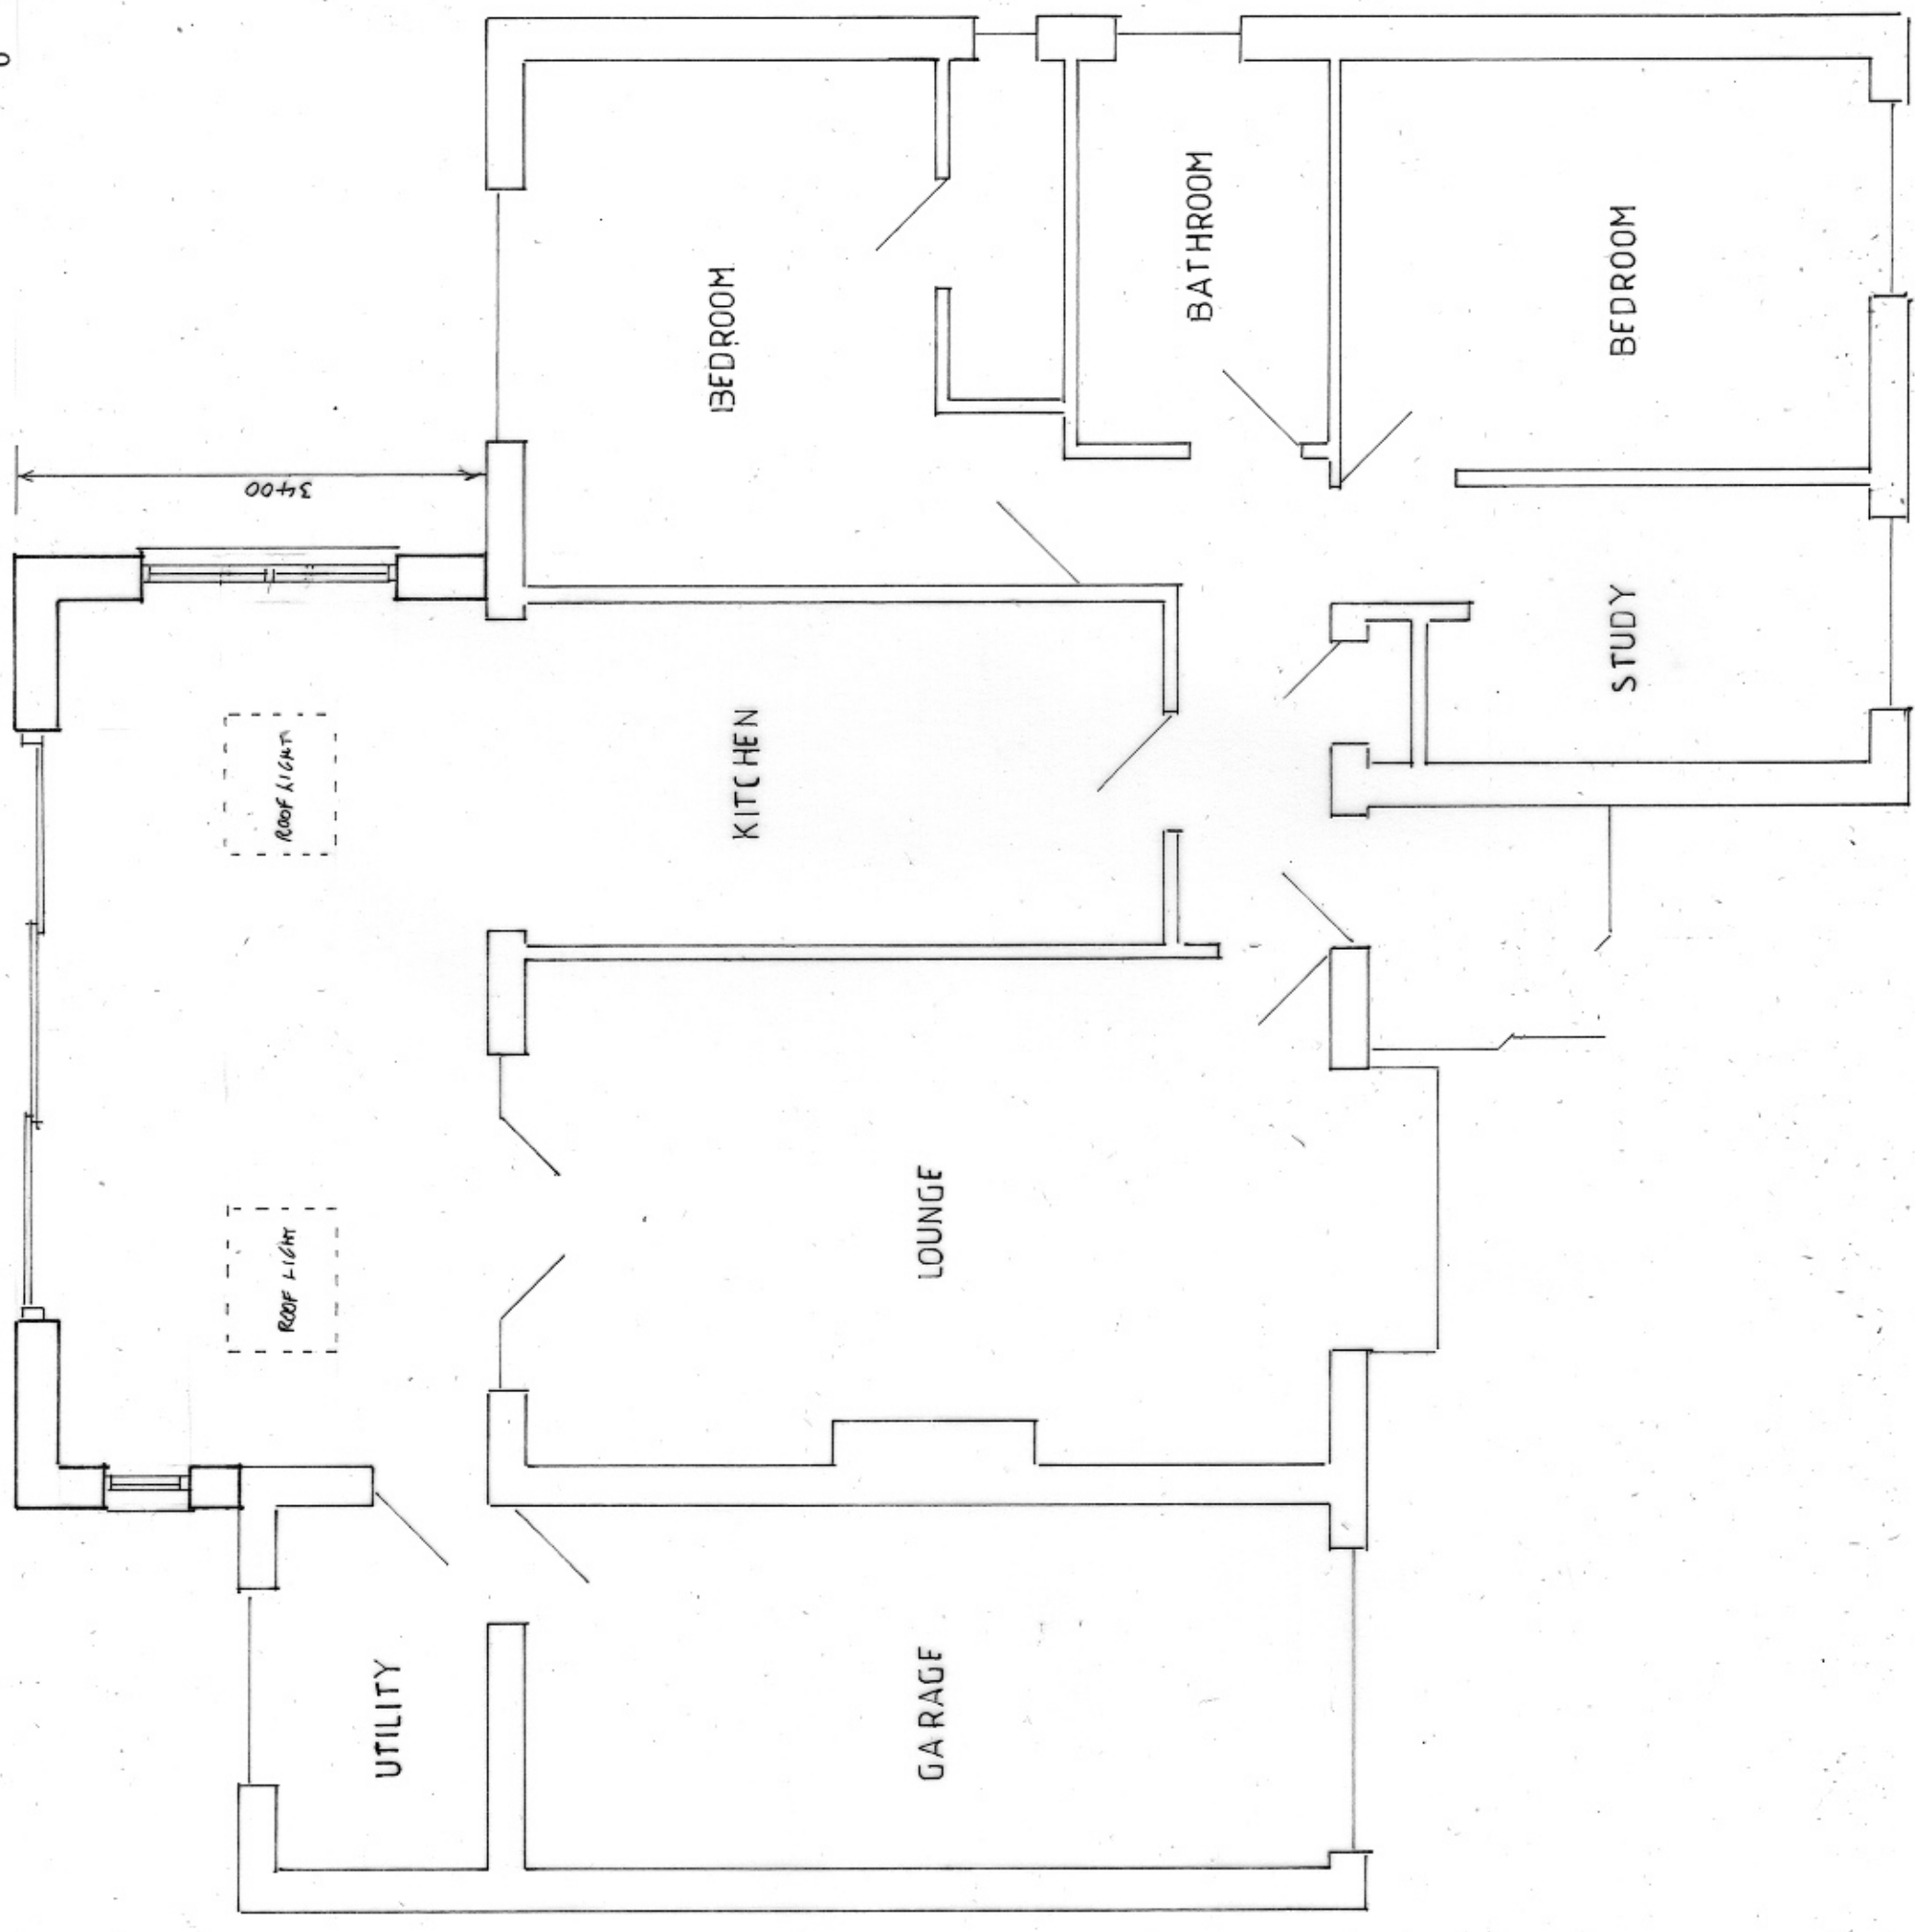

job title
12 Manor Rise
Lichfield
WS14 9SL

drawing title
Ground floor rear extension
Proposed plan

scale
1/50 @ A3

date
Dec 2023 drg No **2025/3**

Stephen Capper
Design & Planning
 16 Savey Lane, Yoxall
 Staffordshire, DE13 8PD
 tel 01543 472094/mob 07960 950532
 e-mail steve.capper@ymail.com
www.midlandsbuildingplans.co.uk