



Any dimensions shown should be checked on site and discrepancies reported to the Architect prior to construction. Designs are not coordinated with engineer projects. Do not scale for construction purposes.

Block Plans are scaled from the Ordnance Survey Location Maps. Please see the licence number for the OS Maps in the Location Plans

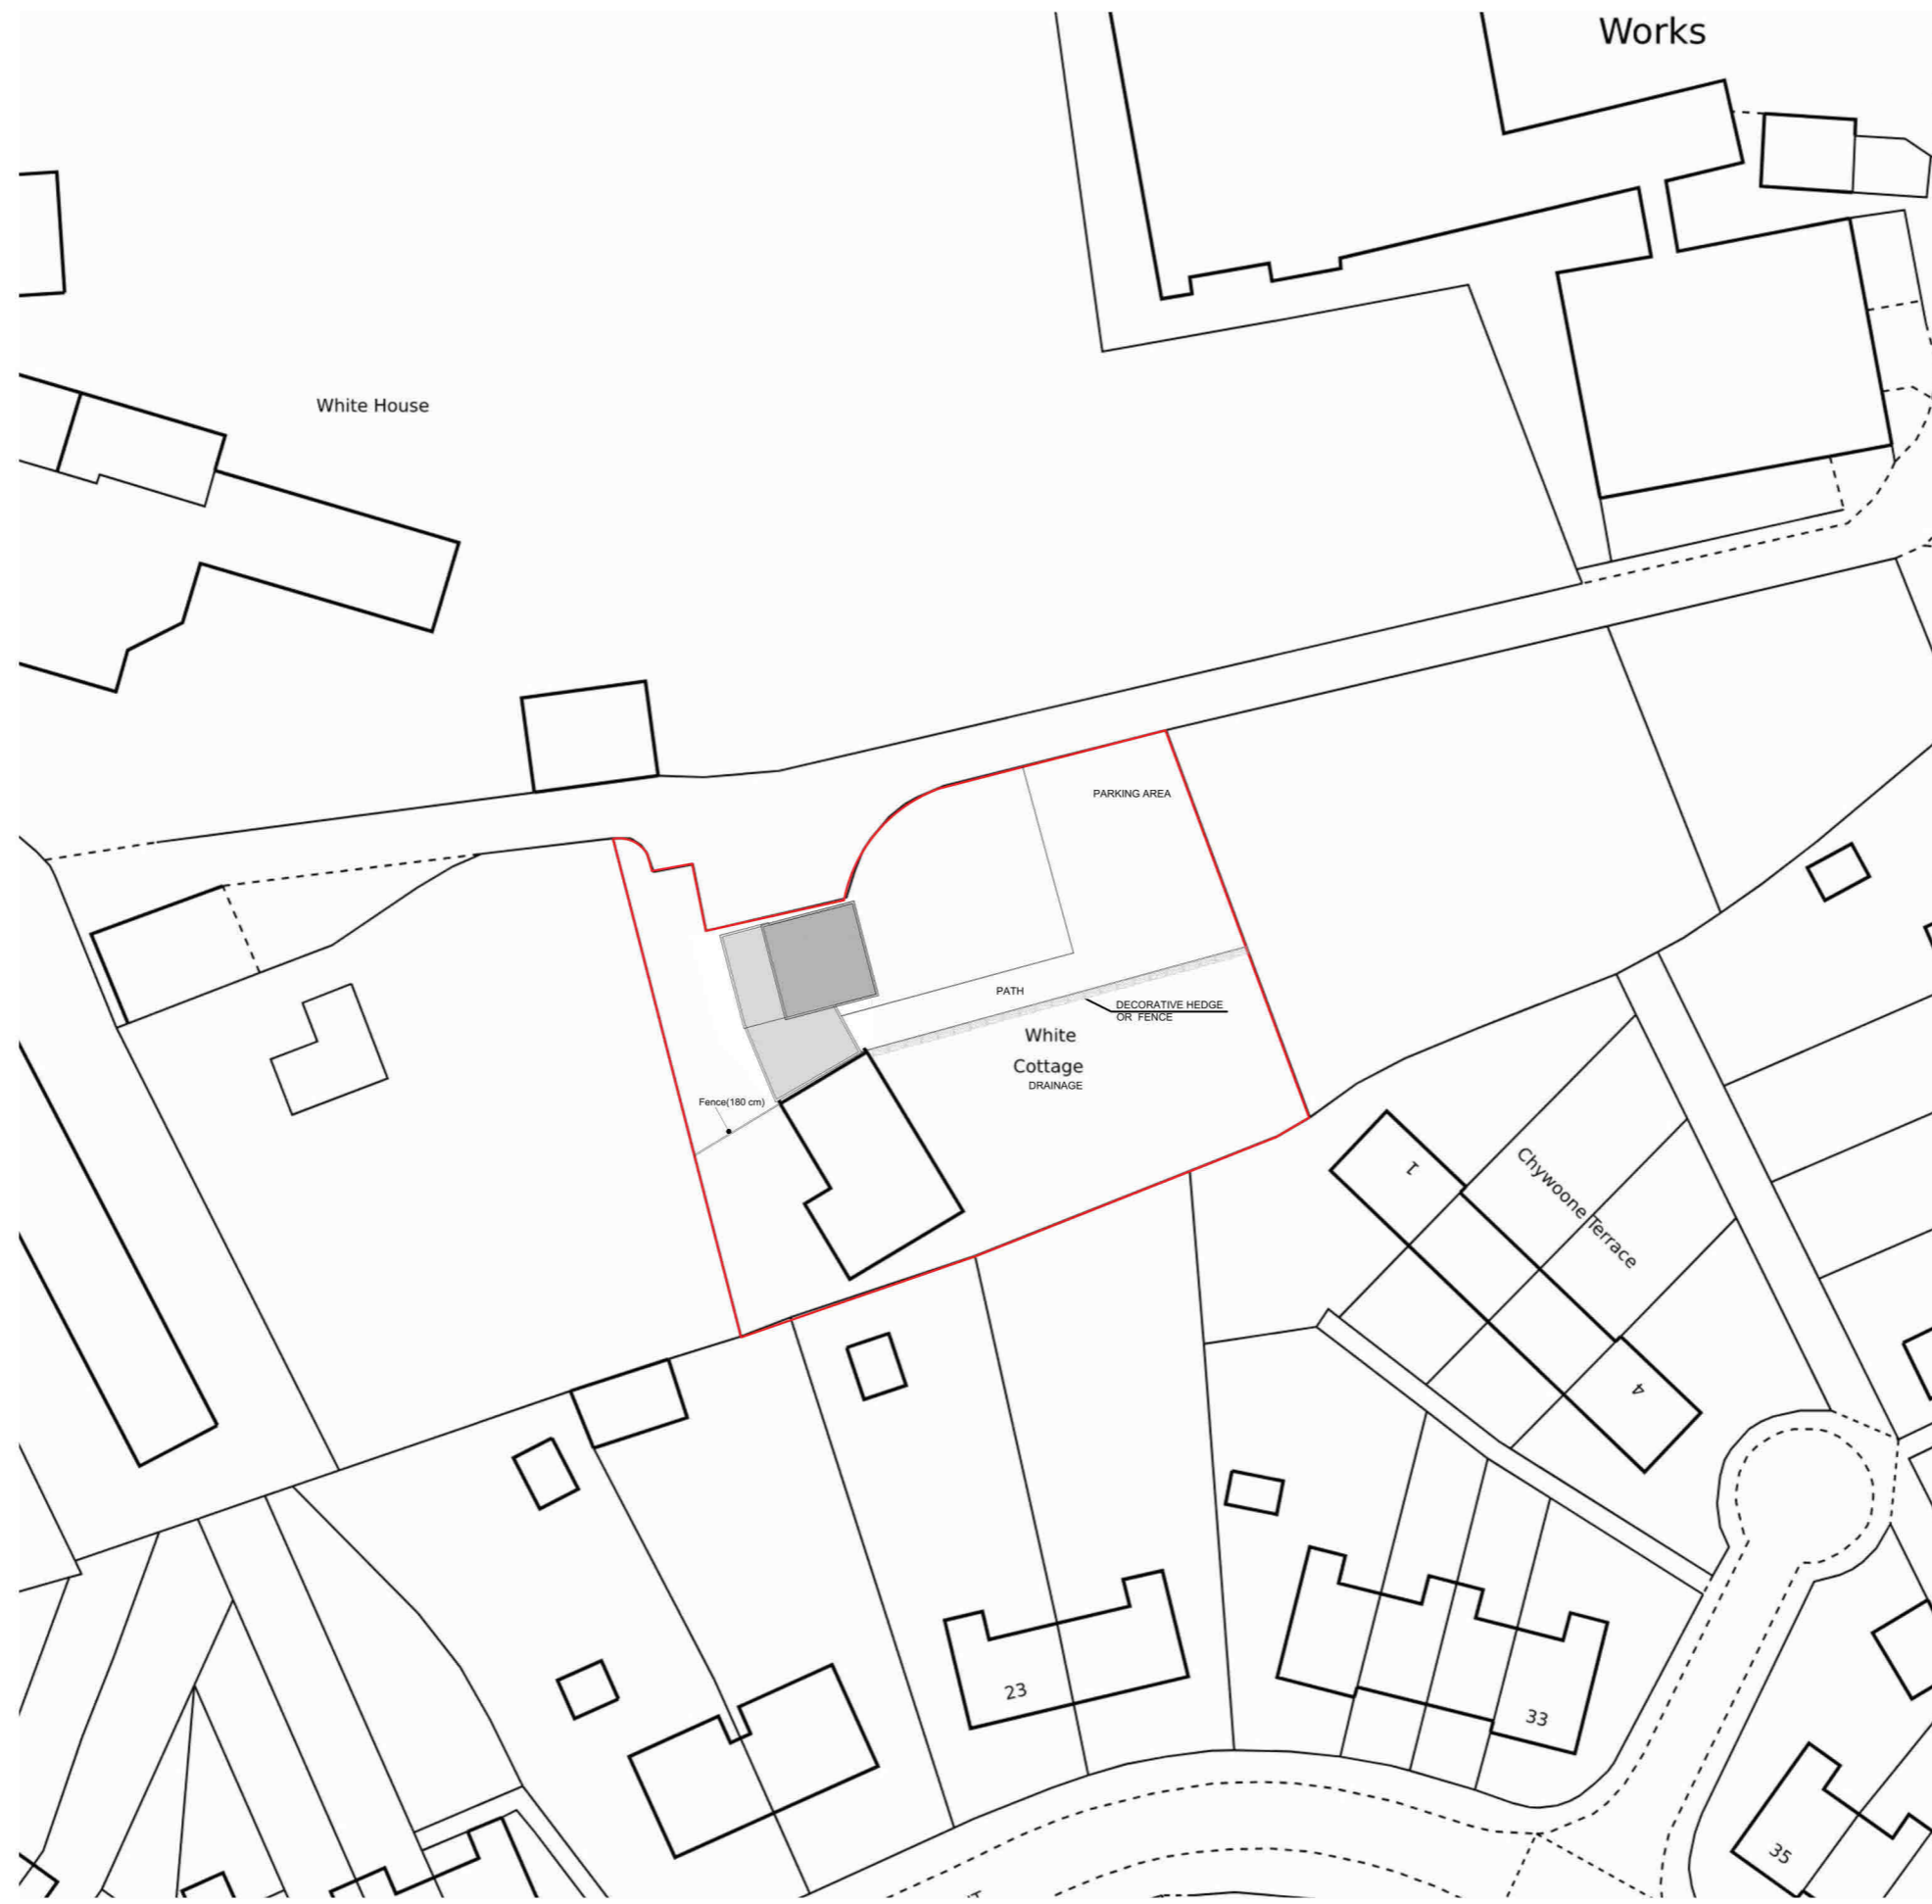

Plan 07

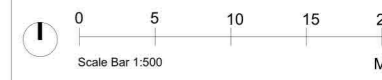

Drawing Name
Existing Block Plan

Project Address
**White Cottage, Chywoone Hill
Newlyn, Penzance TR18 5AR**

Scale	Date
1/500 at A3	24.05.2023

Designer	Revision
DG	V3

Drawing No.
**WhiteCottage
ExistingBlockPlan_V3**



Planning By Design Ltd
www.planning-by-design.co.uk
hello@planning-by-design.co.uk