



1. Do not scale off this drawing for construction purposes.
 2. All dimensions and levels to be checked on site by the contractor before commencement of work and discrepancies reported to the architect.
 3. No responsibility can be accepted for errors arising on site due to unauthorised variations from the architect's drawing.
 4. This drawing is the copyright of the architect and may not be reproduced without license.
 5. This drawing is prepared for submission in relation to local authority consent. The author accepts no design liability for works constructed on the basis of this drawing.


A3

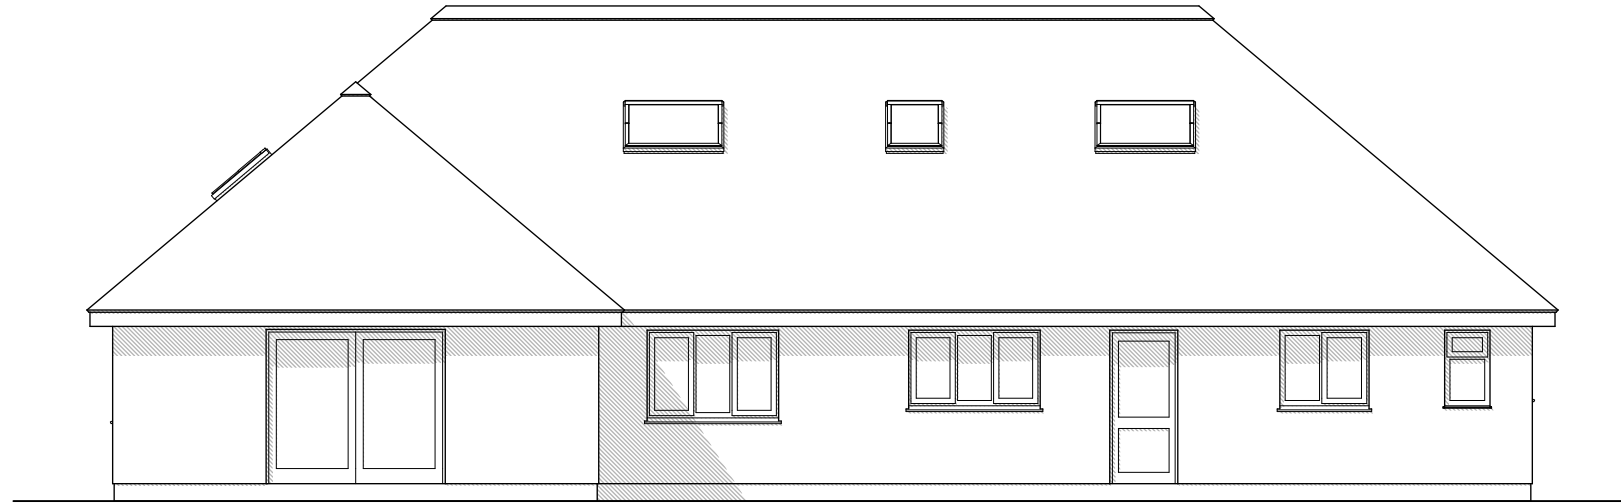

SW (REAR) ELEVATION
1:100

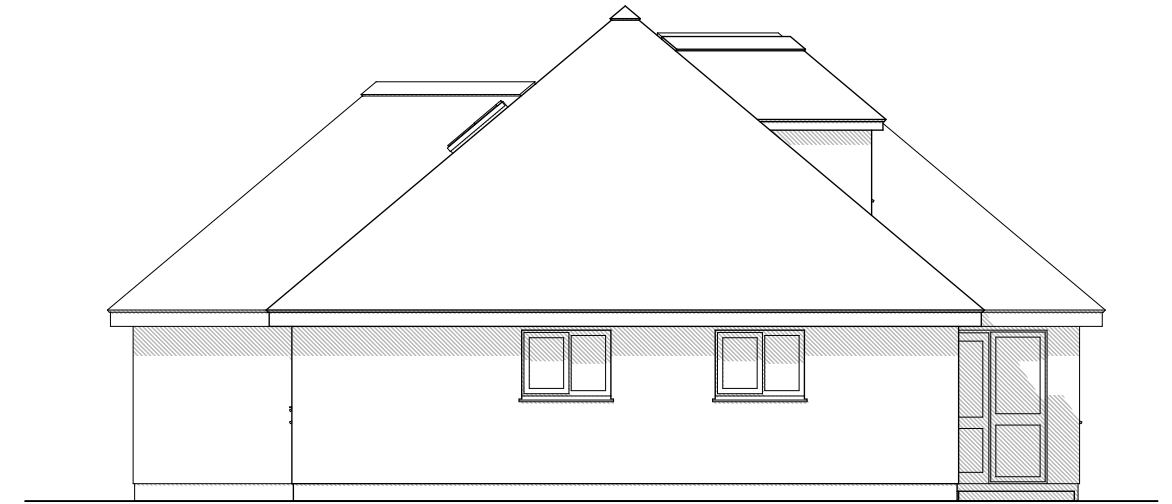

SE (SIDE) ELEVATION
1:100

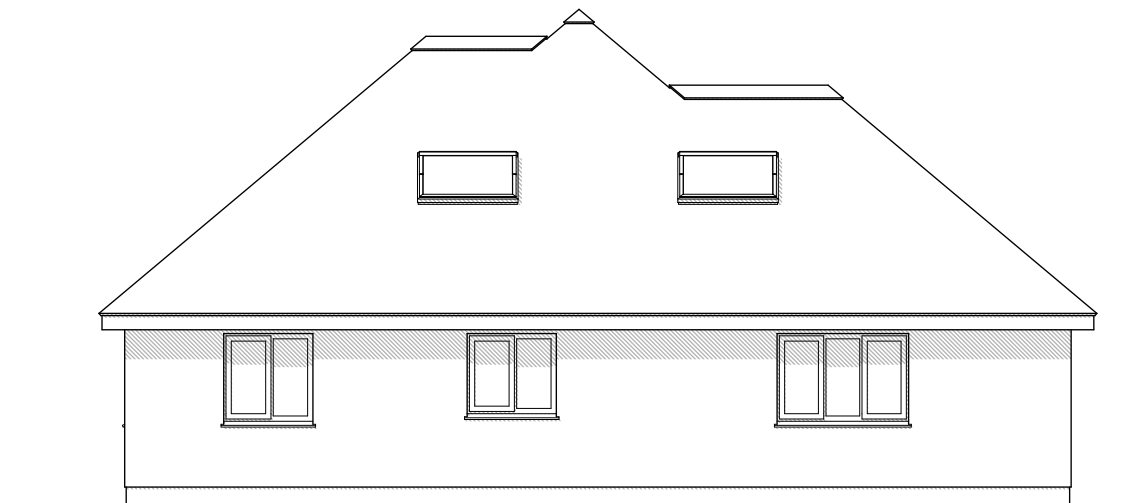

NW (SIDE) ELEVATION
1:100



drawing no
1381.04
rev.

job
Alterations and Extension to Dwelling
And Associated Works

Treetops, Coach Lane, Redruth,
Cornwall, TR15 2TP

drawing
ELEVATIONS - EXISTING

drawing no	rev.	scale	paper size	date
1381.04		1:100	A3	Aug. 2023

Martin Richards Design

Principal: Martin Richards B.A. (Hons) Dip. Arch.



email. mail@martinrichardsdesign.co.uk