


SECTION as EXISTING

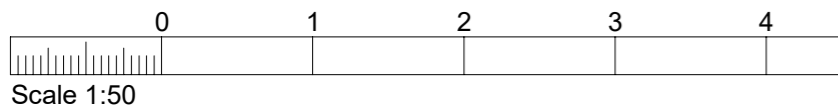

SECTIONS as EXISTING

Proposed single storey extension and unenclosed porch
to the rear at 96 Devonshire Road, W.S.M BS23 4NX

Peter J Bath
Project Design and Construction Management Ltd
5 Halswell Road
Clevedon
Somerset
BS21 6LD
Date: Nov 2023
Scale: 1:50 at A3
Drg No: PDCM:736-04
07710-063216
01275-870781
pete@peterbath.co.uk
www.peterbath.co.uk