


Location Plan

Site Address: Easting: 537451 Northing: 177617

Date Produced: 12-Dec-2023

Scale: 1:1250 @A4

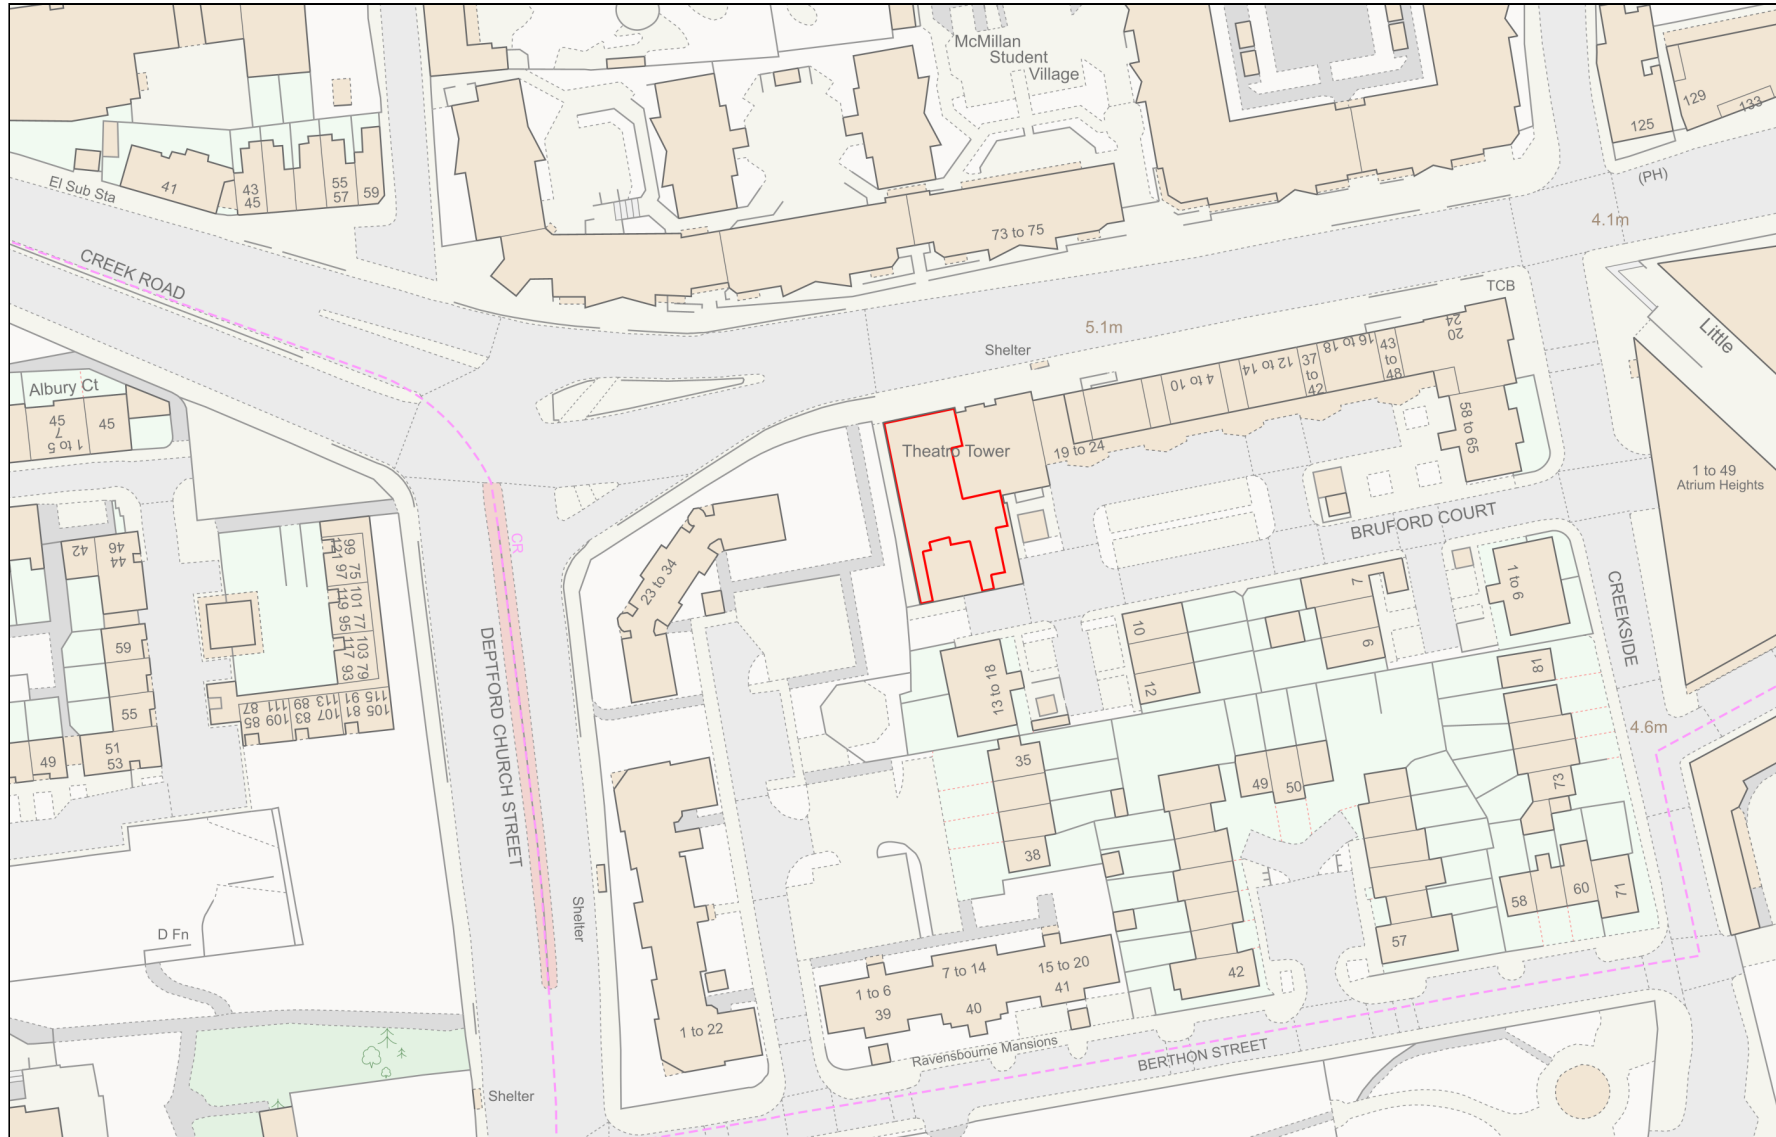

Planning Portal Reference: PP-12668794v1