



LOCATION PLAN
SCALE 1:1250 @ A3

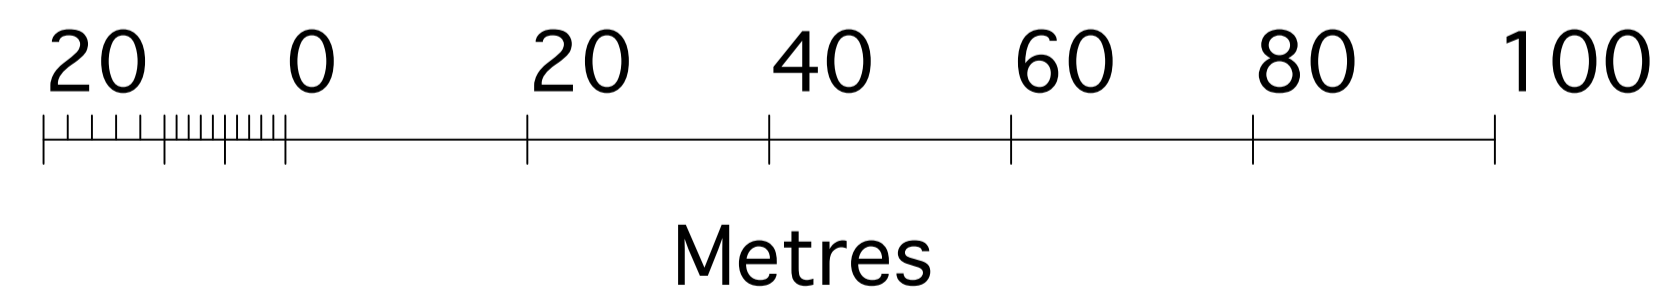

BLOCK PLAN
SCALE 1:500 @ A3

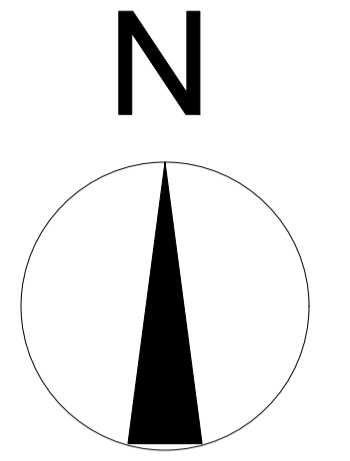

REV	DESCRIPTION	DATE	INT	CHKD
STATUS	FOR INFORMATION			

Client
Mr. G McGarvey
 Project
**85 Ivydale Road, Peckham
 London SE15 3DS**
 Title
Existing Location & Block Plan

Scale	Date	Drawn	Checked
1:50@A1	27/06/2022	N/A	N/A
Project No.	Drawing No.	Revision	
2022/165	201	~	