
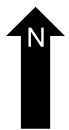
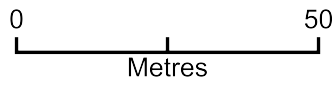


Revised Location Plan

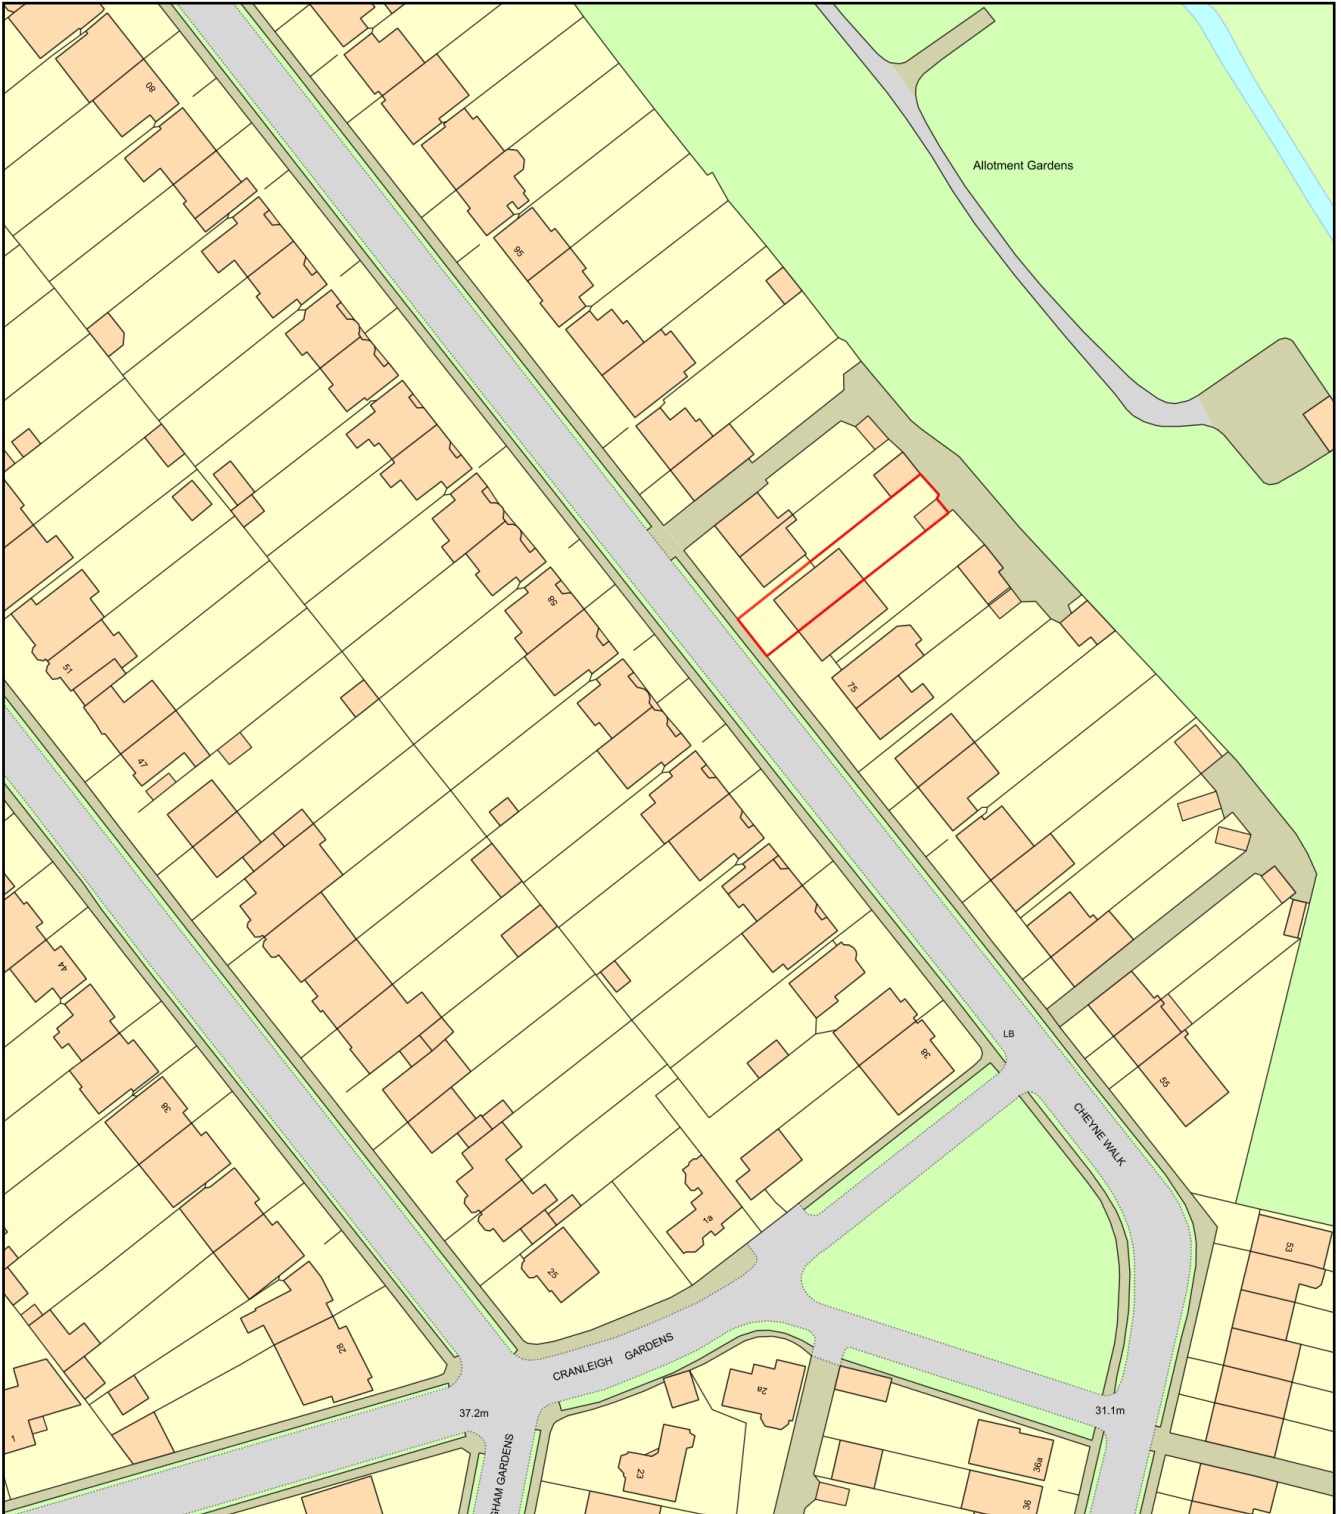

Plan Produced for: 79 Cheyne Walk N21 1DD

Date Produced: 12 Dec 2023

Plan Reference Number: TQRQM23346105530040

Scale: 1:1250 @ A4