


Proposed Section A - A

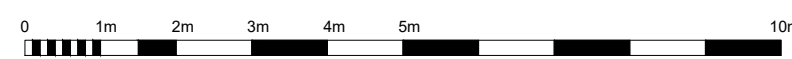

Note:
Do not scale this drawing. All levels and dimensions are to be checked on site. This drawing is to be read in conjunction with all relevant consultants' requirements, drawings and specifications. Any discrepancies between consultants' drawings to be reported to the Contract Administrator before any relevant work commences.

Copyright: 2023 Miller Bourne ©

Rev	Date	Description	Drawn	Checked	Status
P01	13.10.23	First Issue	CT	CT	
-	-	-	-	-	-
-	-	-	-	-	-
-	-	-	-	-	-
-	-	-	-	-	-
-	-	-	-	-	-

PLANNING	Portslade Village Pavilions Village Centre Proposed Section A - A	
	Scale 1:100 @ A1	Drawing Reference NN030-MBA-ZZZZ-ZZZZ-DR-A-003000

Rev	P01
-----	-----

MILLER BOURNE ARCHITECTS

332 Kingsway
Hove
East Sussex
BN3 4QW
T:01273 411399
design@miller-bourne.co.uk
www.miller-bourne.co.uk