


Proposed Section B - B

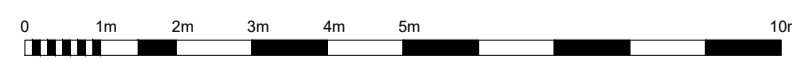

<p>Note: Do not scale this drawing. All levels and dimensions are to be checked on site. This drawing is to be read in conjunction with all relevant consultants' requirements, drawings and specifications. Any discrepancies between consultants' drawings to be reported to the Contract Administrator before any relevant work commences.</p> <p>Copyright: 2023 Miller Bourne ©</p>	<p>Notes</p>	<table border="1"> <thead> <tr> <th>Rev</th> <th>Date</th> <th>Description</th> <th>Drawn</th> <th>Checked</th> <th>Status</th> </tr> </thead> <tbody> <tr> <td>P01</td> <td>13.10.23</td> <td>First Issue</td> <td>CT</td> <td>CT</td> <td></td> </tr> <tr> <td>-</td> <td>-</td> <td>-</td> <td>-</td> <td>-</td> <td>-</td> </tr> <tr> <td>-</td> <td>-</td> <td>-</td> <td>-</td> <td>-</td> <td>-</td> </tr> <tr> <td>-</td> <td>-</td> <td>-</td> <td>-</td> <td>-</td> <td>-</td> </tr> <tr> <td>-</td> <td>-</td> <td>-</td> <td>-</td> <td>-</td> <td>-</td> </tr> <tr> <td>-</td> <td>-</td> <td>-</td> <td>-</td> <td>-</td> <td>-</td> </tr> </tbody> </table>	Rev	Date	Description	Drawn	Checked	Status	P01	13.10.23	First Issue	CT	CT		-	-	-	-	-	-	-	-	-	-	-	-	-	-	-	-	-	-	-	-	-	-	-	-	-	-	-	-	-	-	<p>PLANNING</p> <p>Portslade Village Pavilions Village Centre Proposed Section B - B</p> <p>Scale: 1:100 @ A1</p> <p>Drawing Reference: NN030-MBA-ZZZZ-ZZZZ-DR-A-003001</p> <p>Rev: P01</p>	<p>MILLER BOURNE ARCHITECTS</p> <p>332 Kingsway Hove East Sussex BN3 4QW T:01273 411399 design@miller-bourne.co.uk www.miller-bourne.co.uk</p>
		Rev	Date	Description	Drawn	Checked	Status																																							
P01	13.10.23	First Issue	CT	CT	
-	-	-	-	-	-	
-	-	-	-	-	-	
-	-	-	-	-	-	
-	-	-	-	-	-	
-	-	-	-	-	-	