




Elevation A

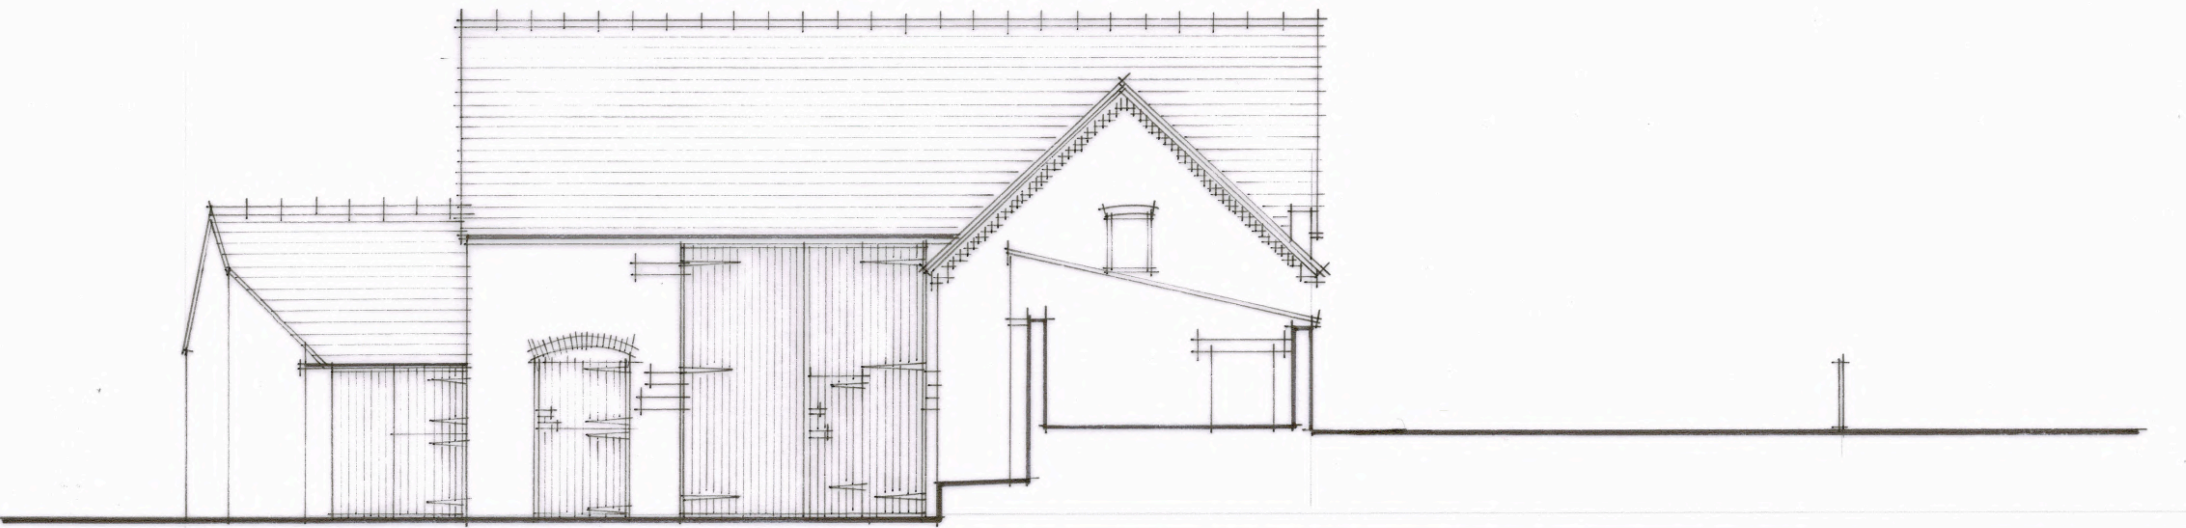


Elevation B

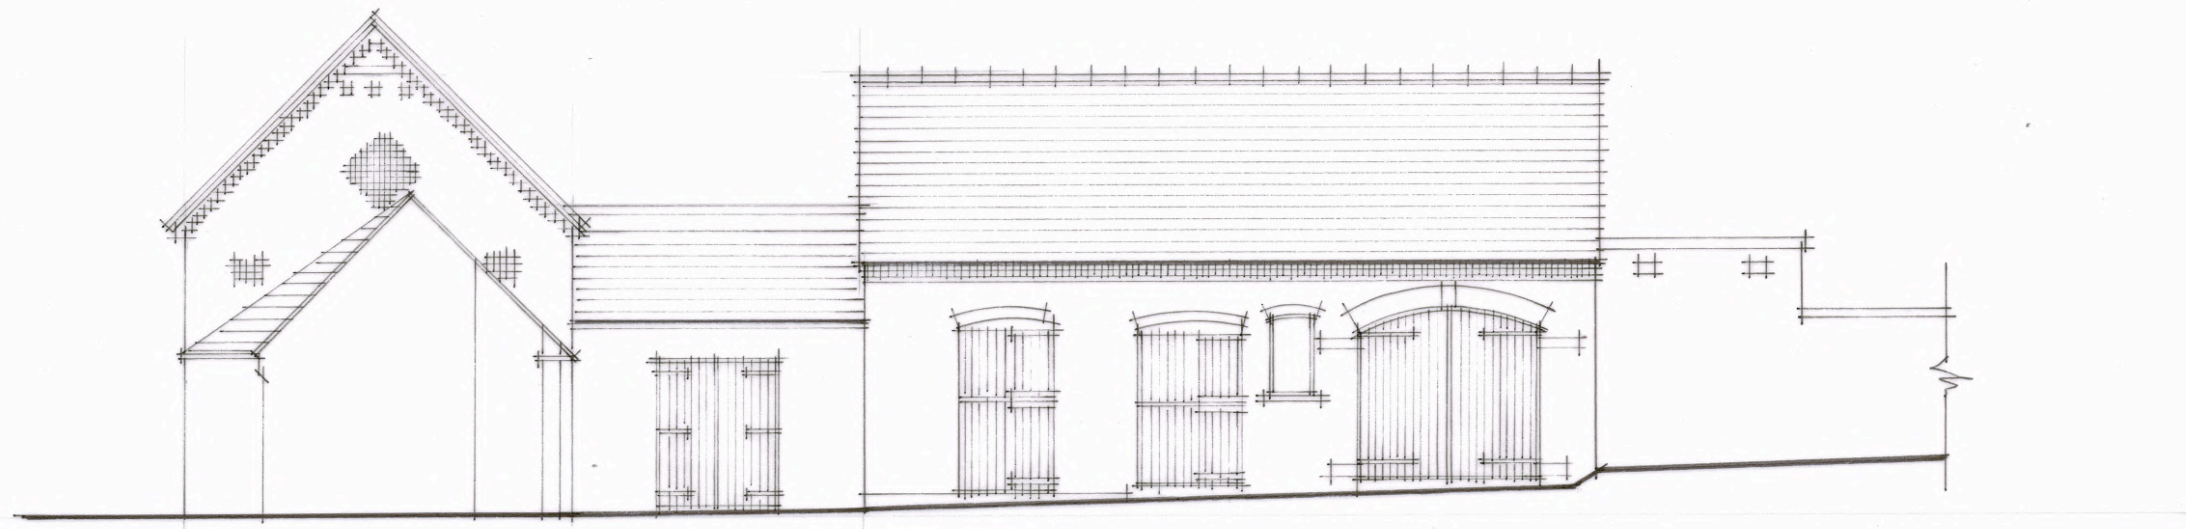

Elevation C

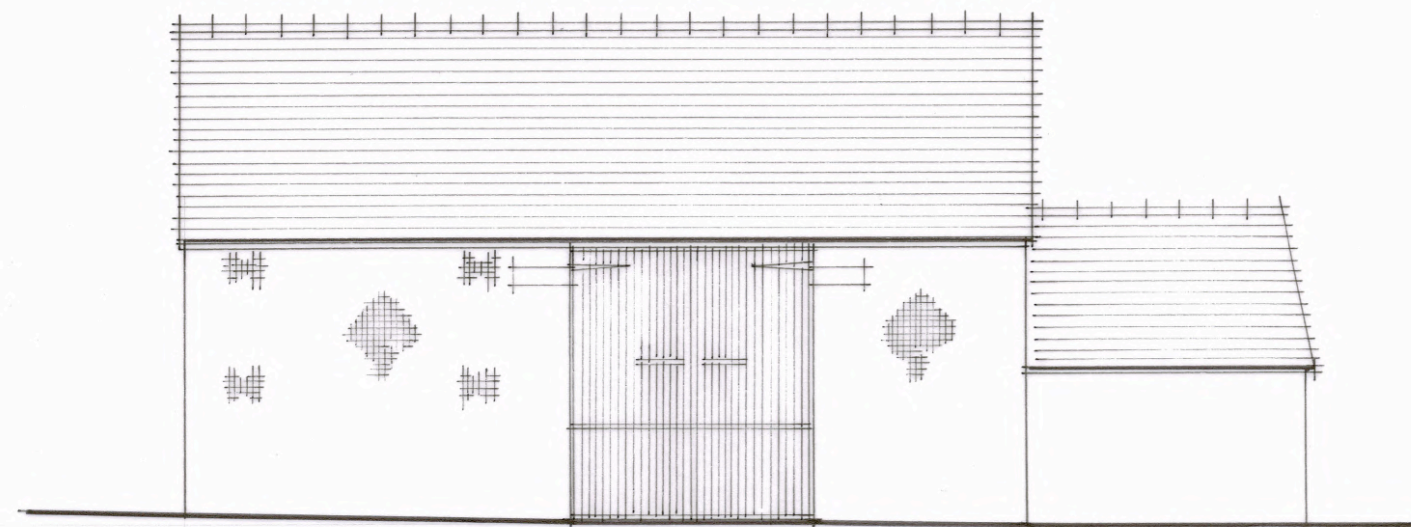

Elevation D

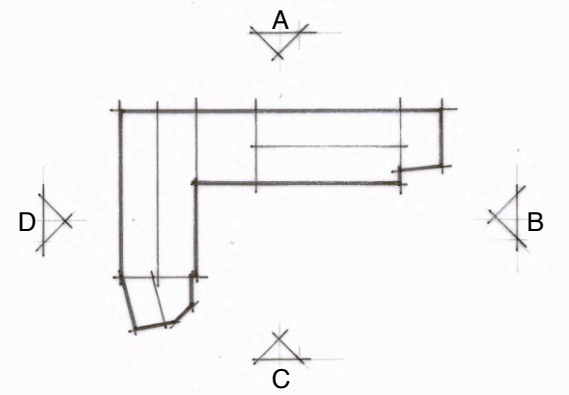

Project
Proposed Barn and Stables Conversion
Shepherds Fold, Rowington

Drawing
Elevations - existing
scale 1/100@A3 | june 23 | drg no. PA/03

Intelligent Residential Design
Architecture | Design | Planning

T | 07768 013594 E | info@ir-design.co.uk