
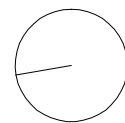
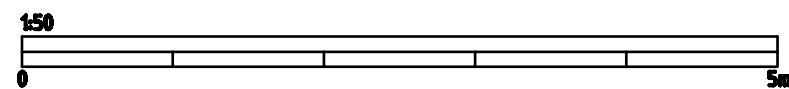


ADJACENT PROPERTY No. 157

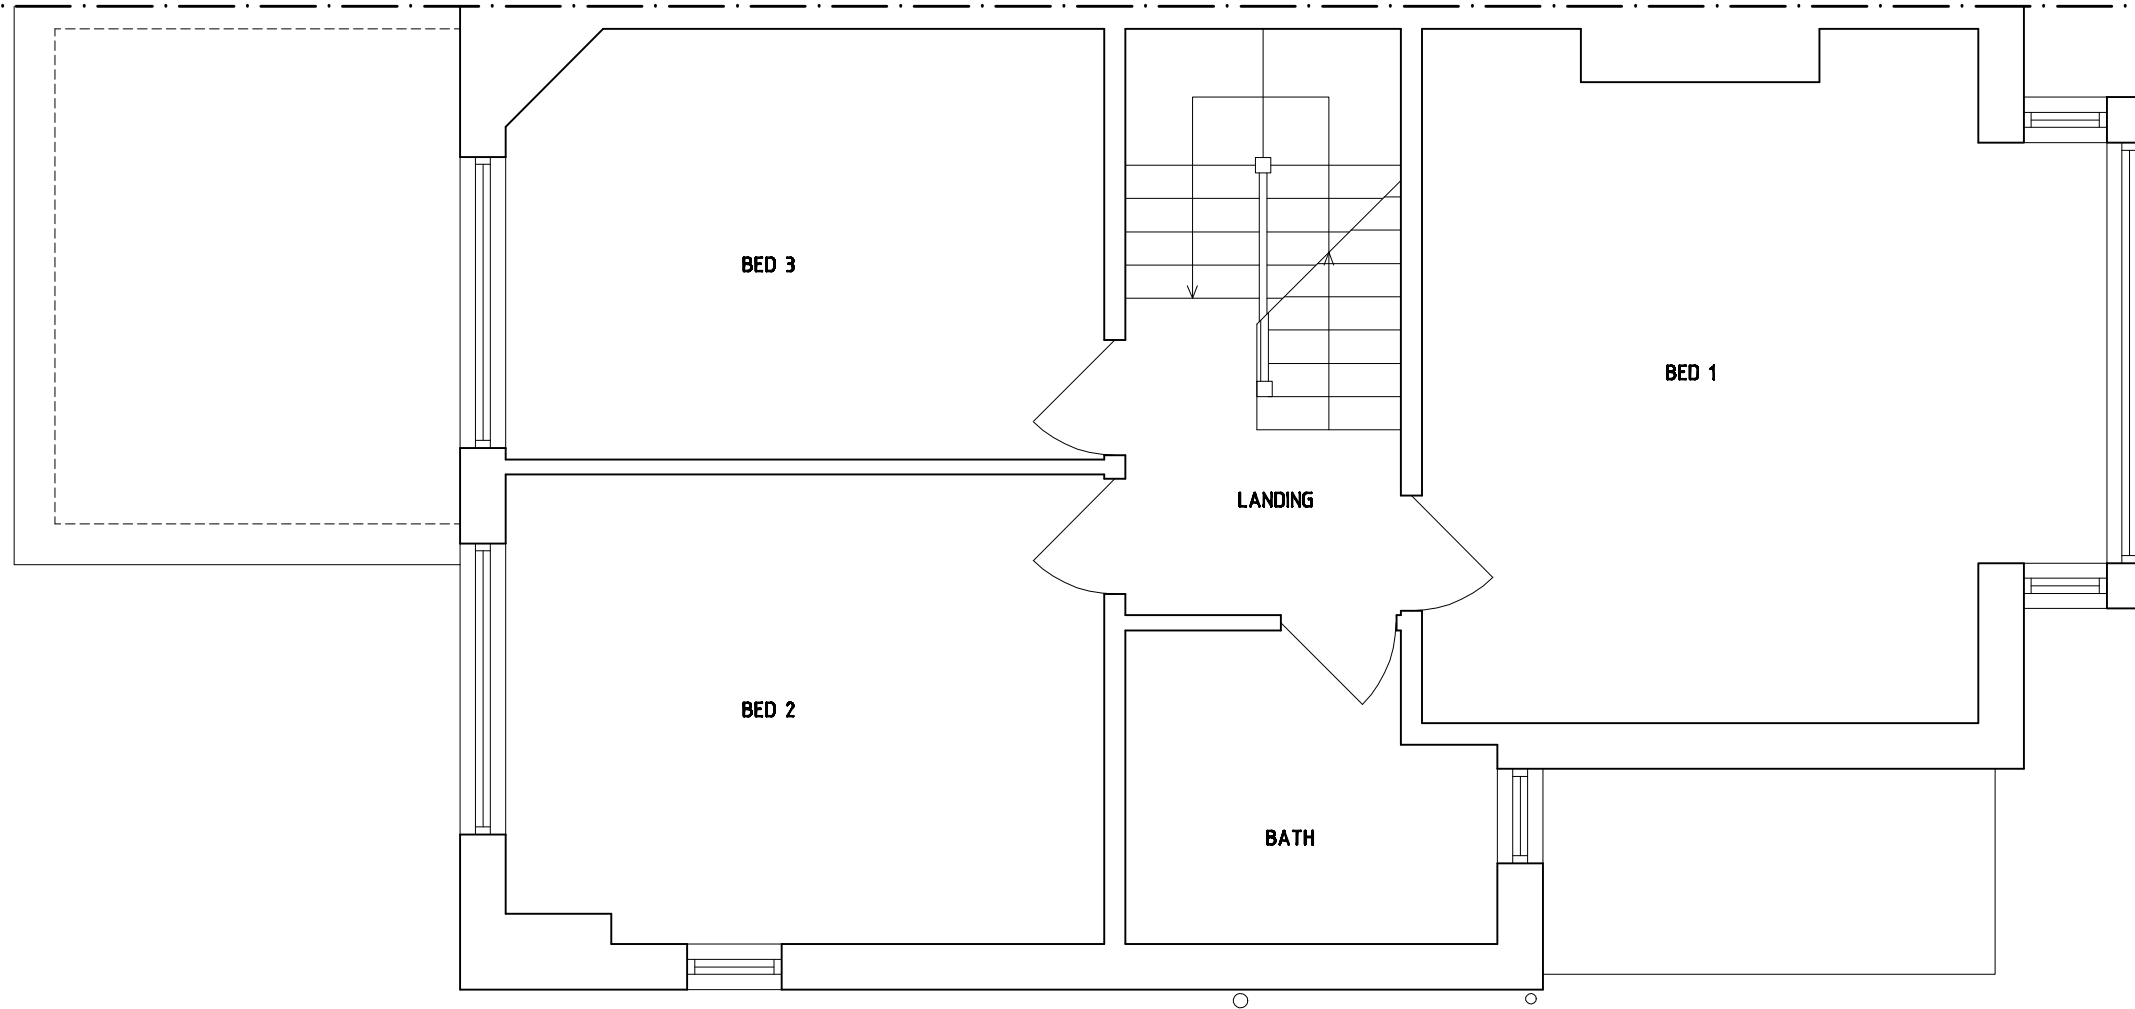

159 Bishop Road | Replacement Porch + Side Extension
Pete + Becky | Dec 2023
Existing First Floor Plan | 002 | Rev -
small Place Design | 07914 748953

EXISTING