

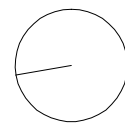


ADJACENT PROPERTY No. 157

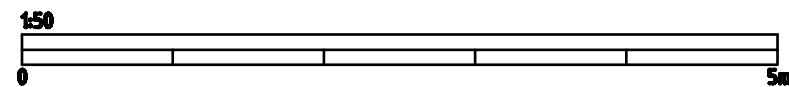

159 Bishop Road | Replacement Porch + Side Extension  
Pete + Becky | Dec 2023  
Proposed First Floor Plan | 007 | Rev -  
small Place Design | 07914 748953

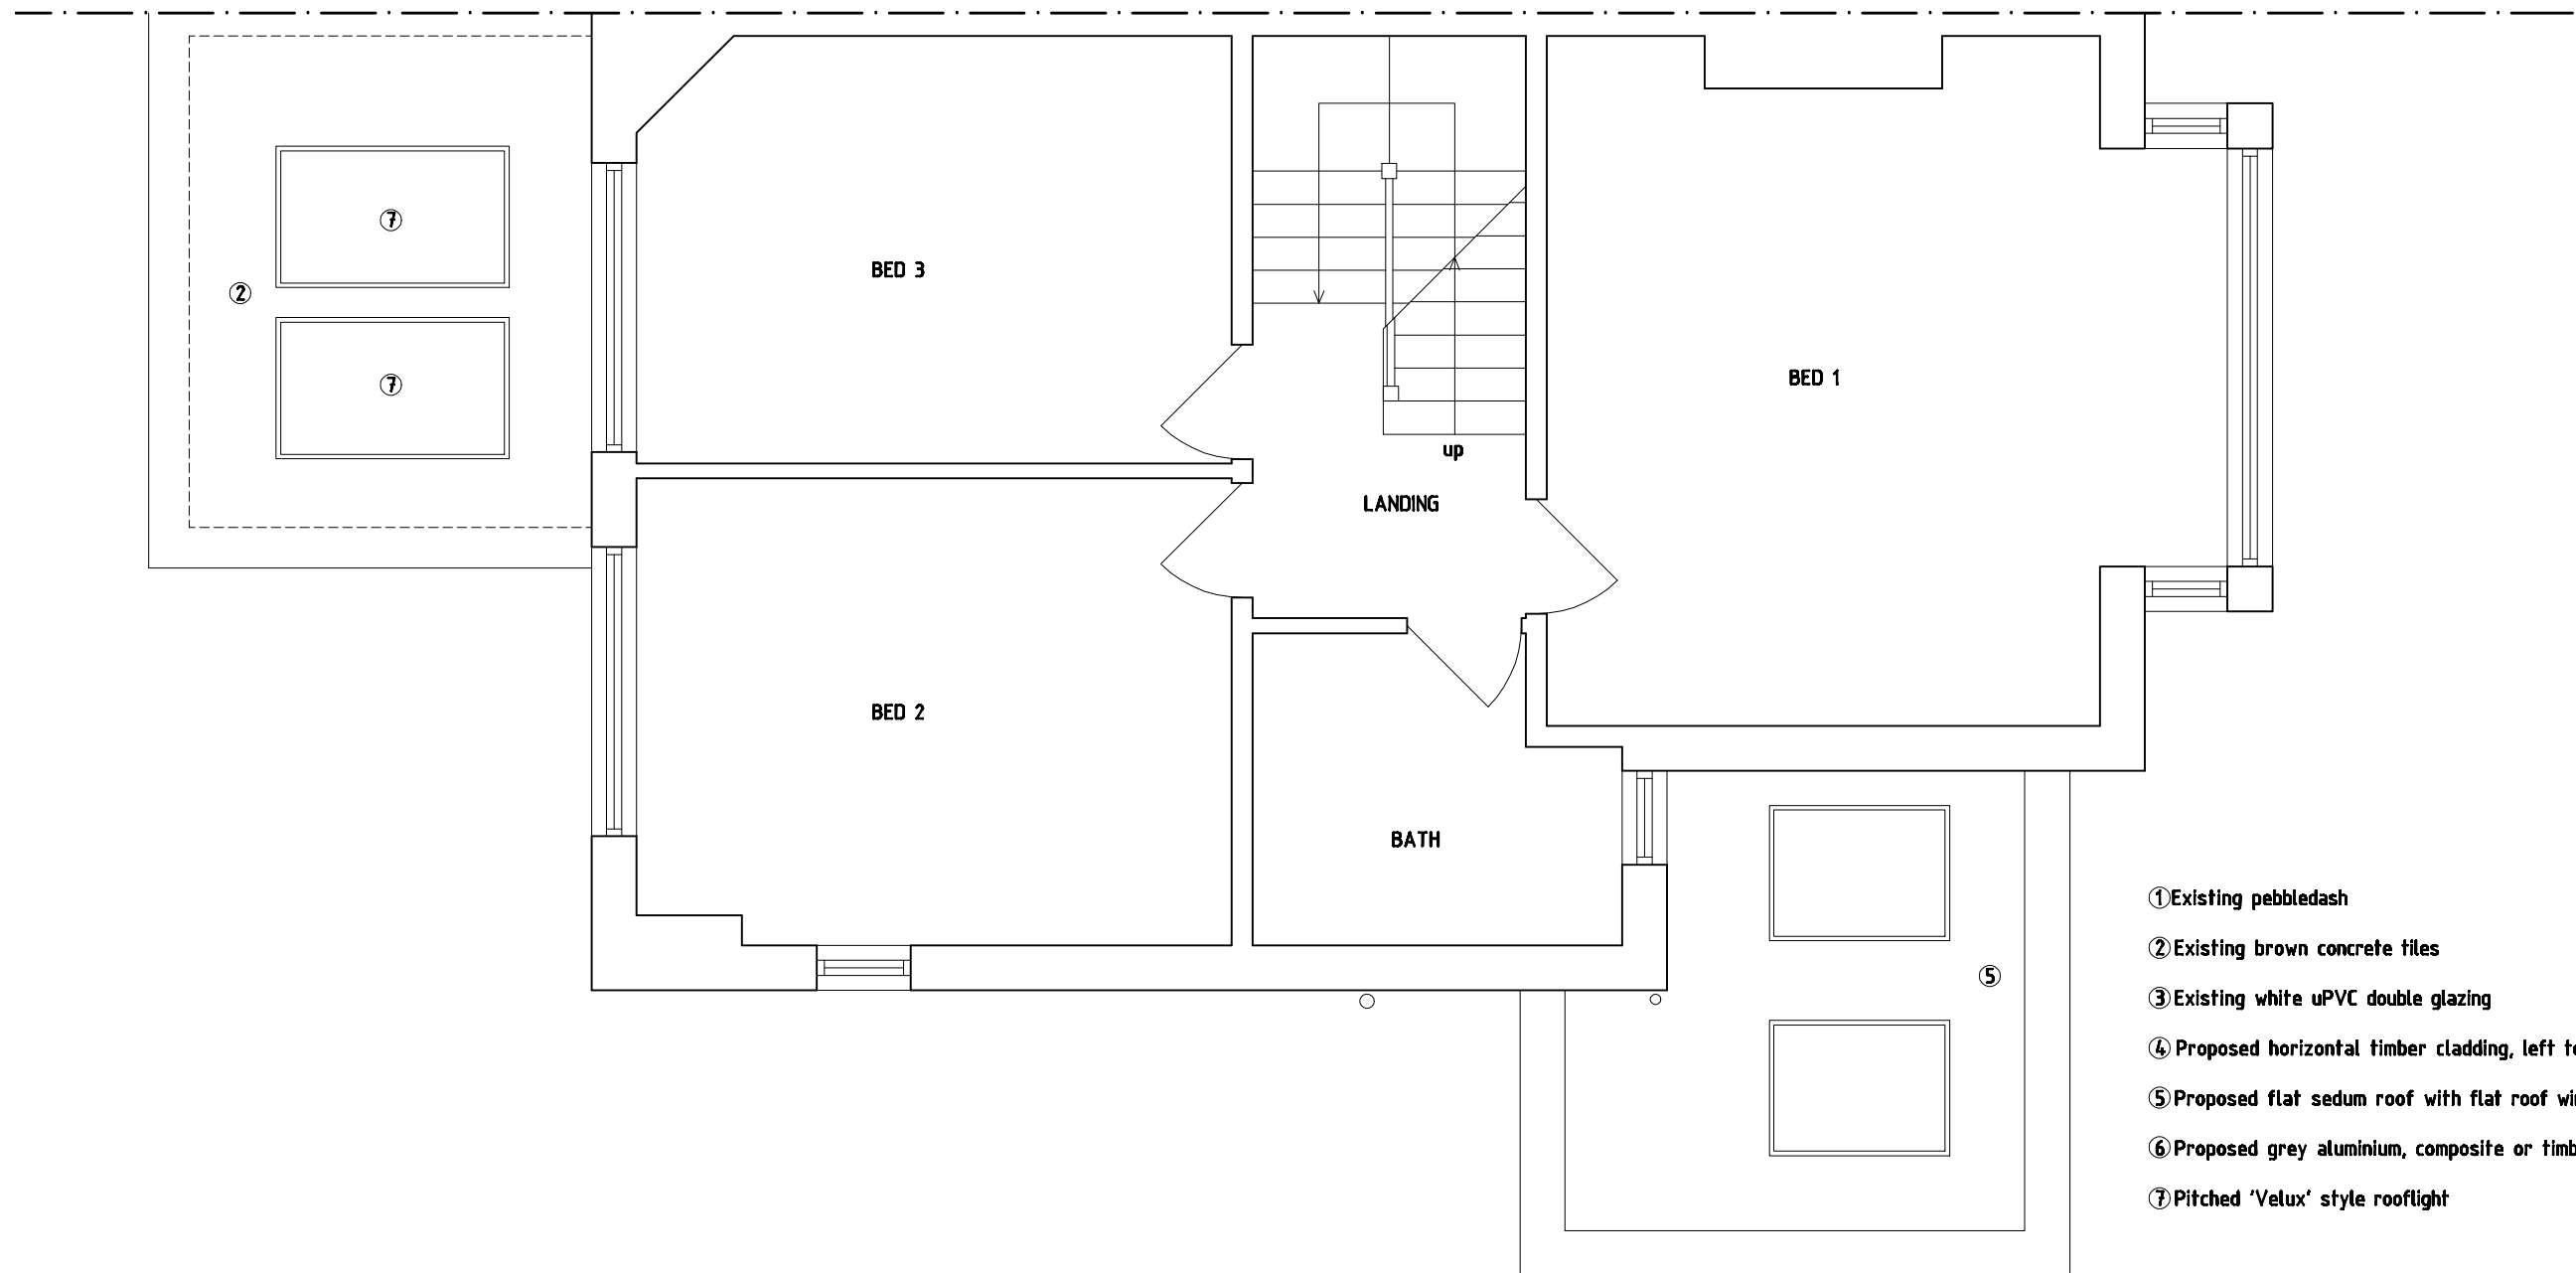

PLANNING