
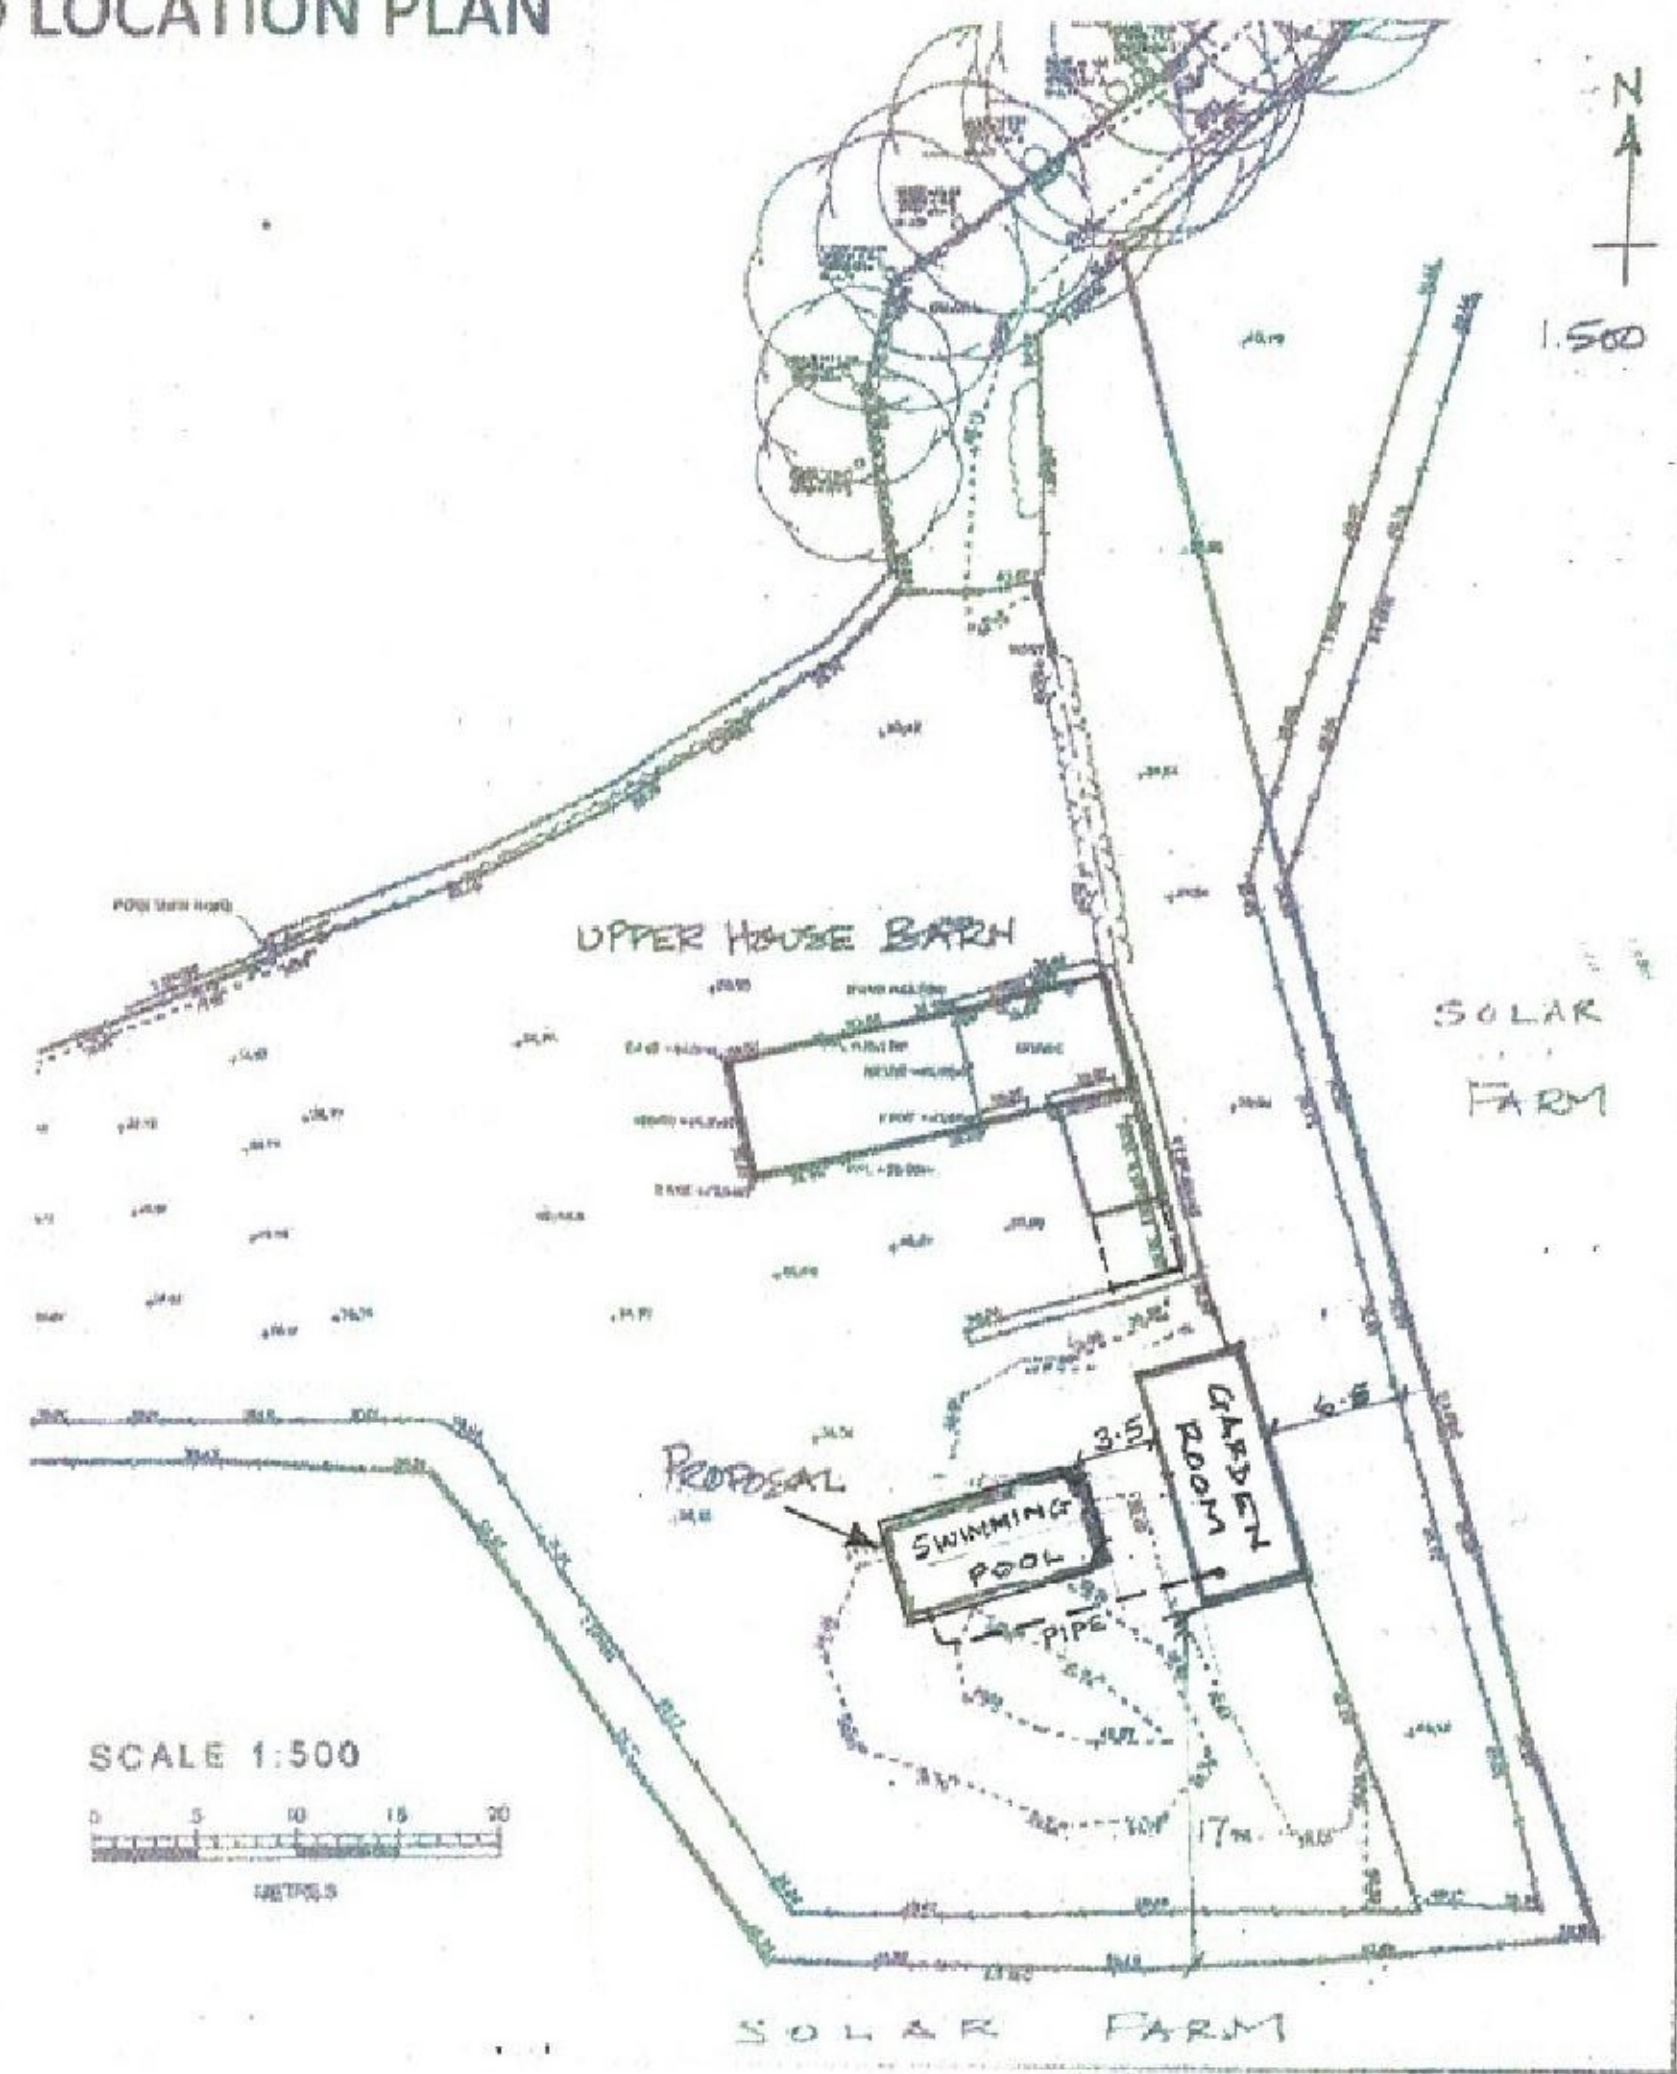


PROPOSED SITE AND LOCATION PLAN

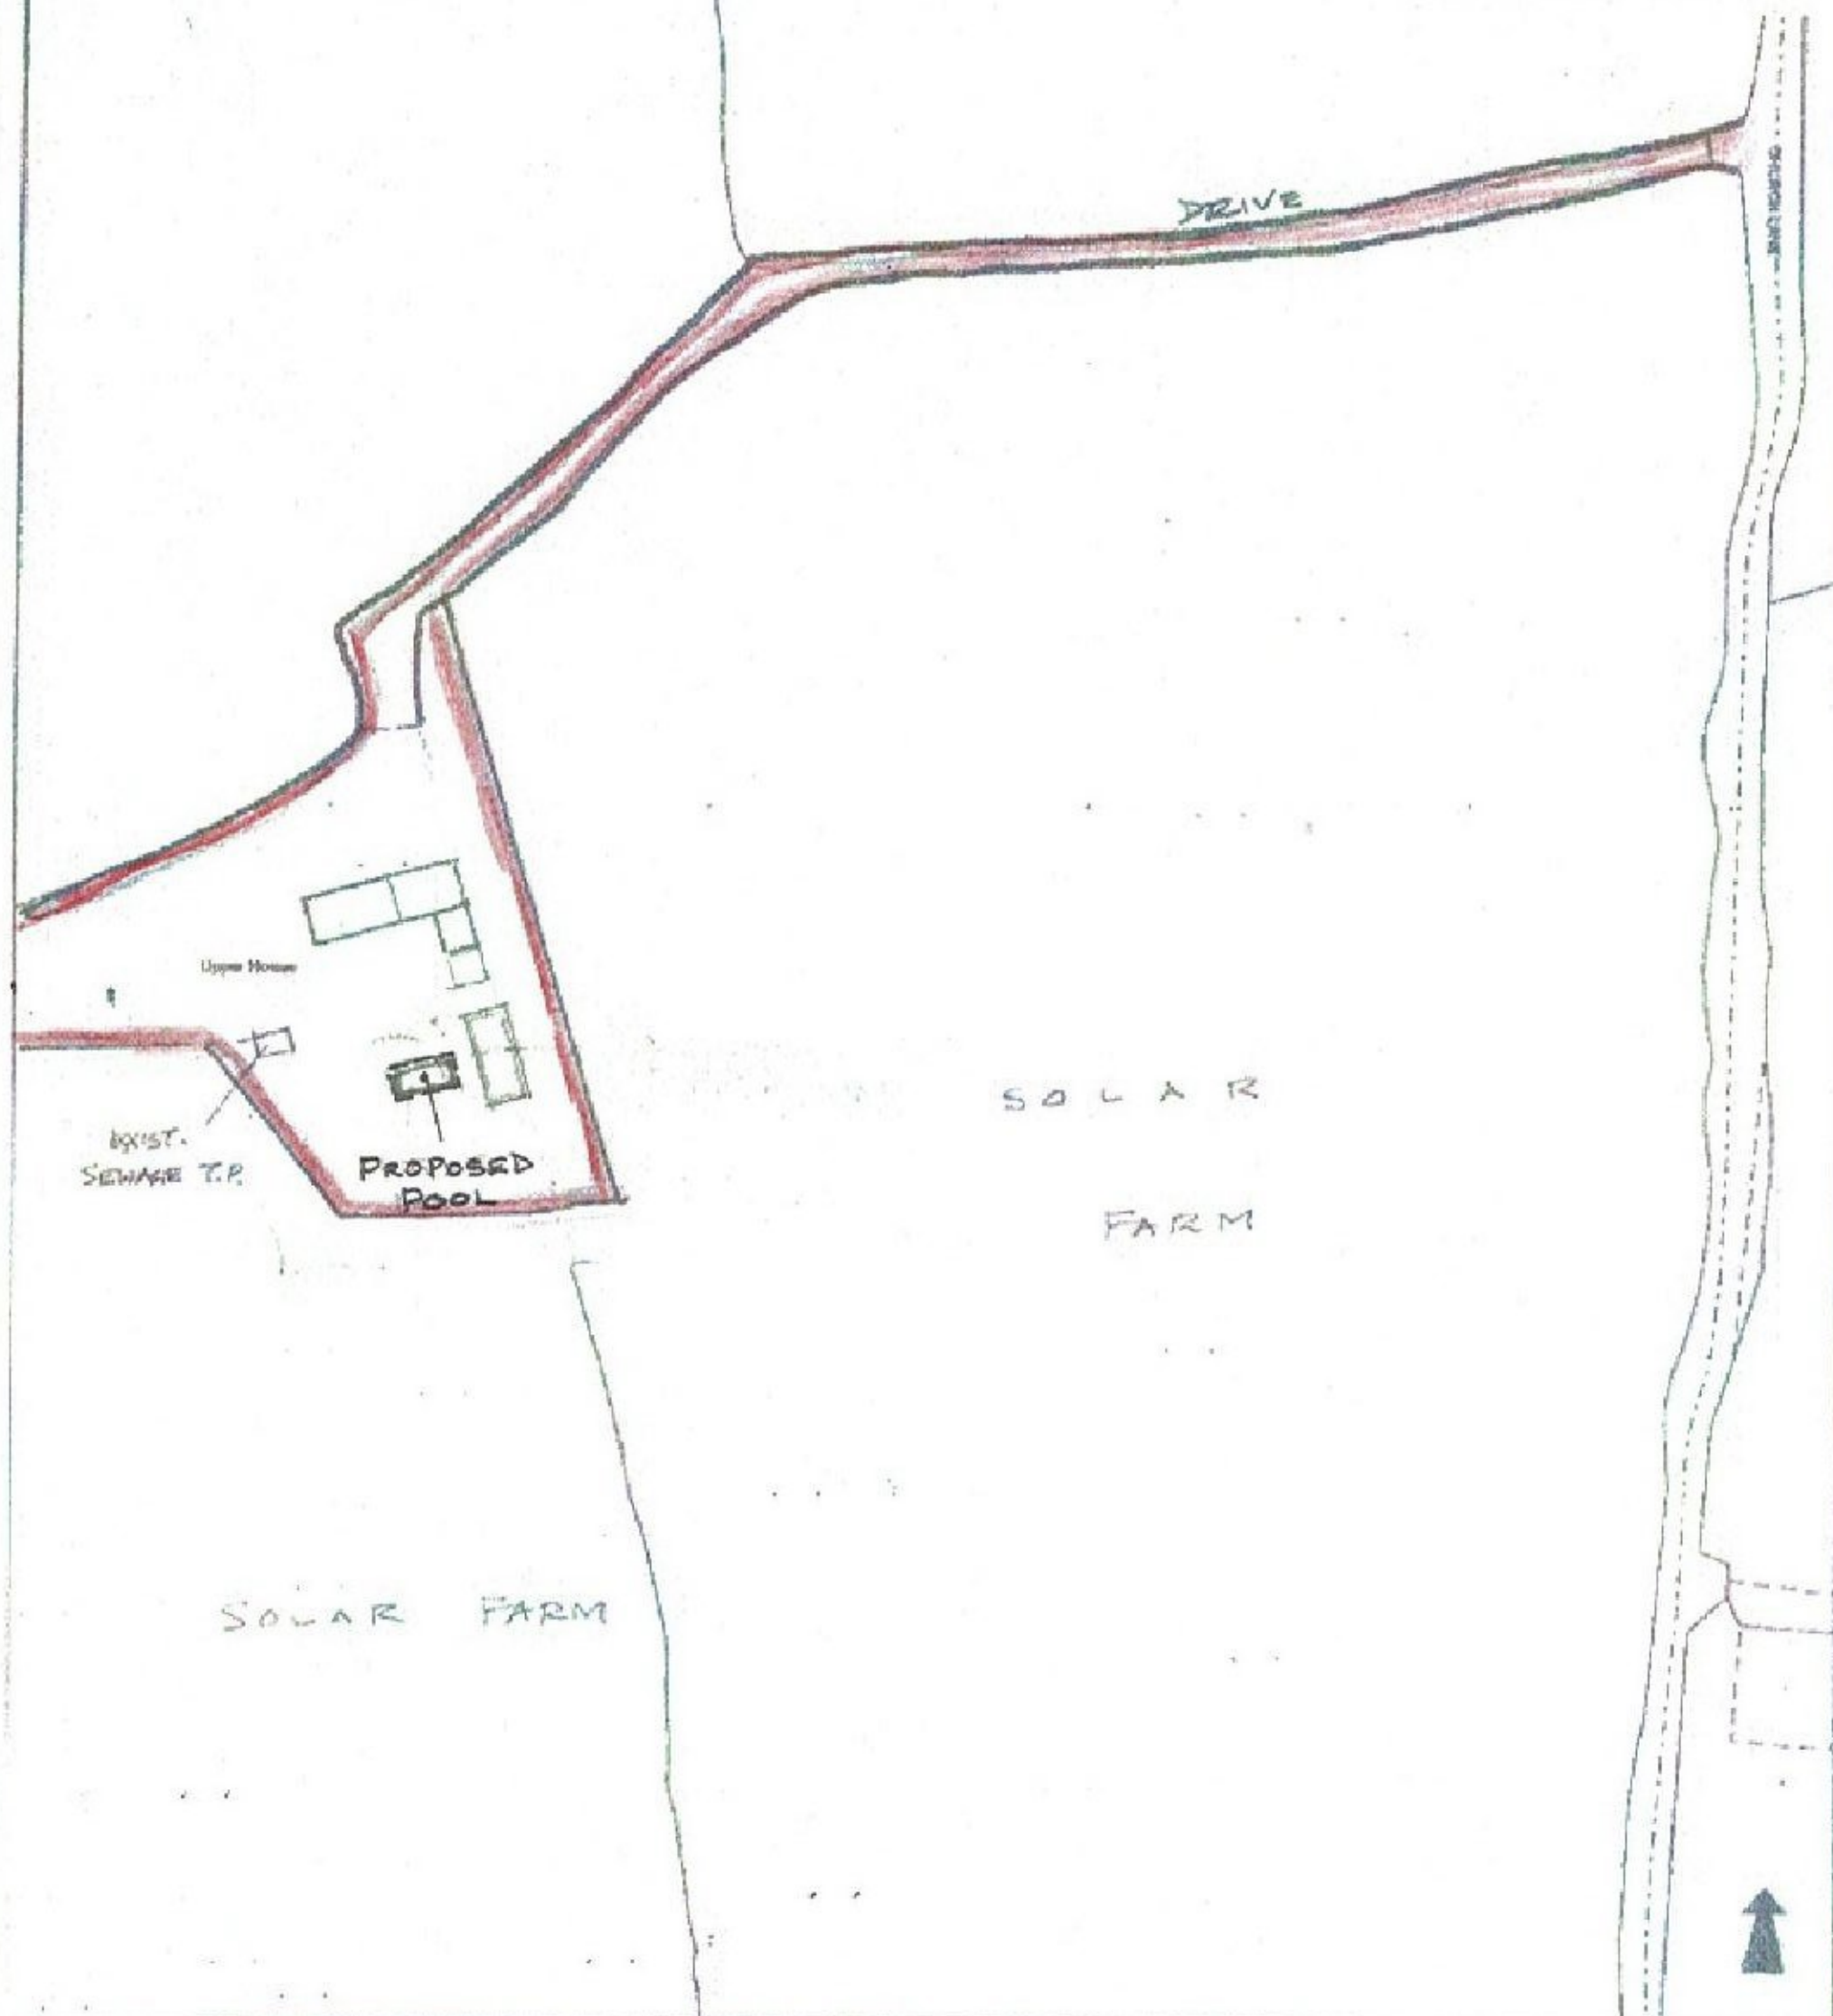

Environment

DATE: 09/10/2007

MAP REFERENCE: S03404SE

SCALE: 1:1250

Title: *Upper House Barn.*



**Proposed garden swimming pool, Upper House Barn,  
Church Lane, Kemys Commander, Usk for Mr & Mrs L Jones**  
Scale 1.1250, 1.500 @ A3 Drg. No. 3531/23/01 Sept. 2023

Reproduced from the Ordnance Survey Mapping with the permission of Her Majesty's Stationary Office (C) Crown Copyright. Inauthorised reproduction infringes Crown Copyright and may lead to prosecution or civil proceedings. Monmouthshire County Council LA 090 12L 2005.