
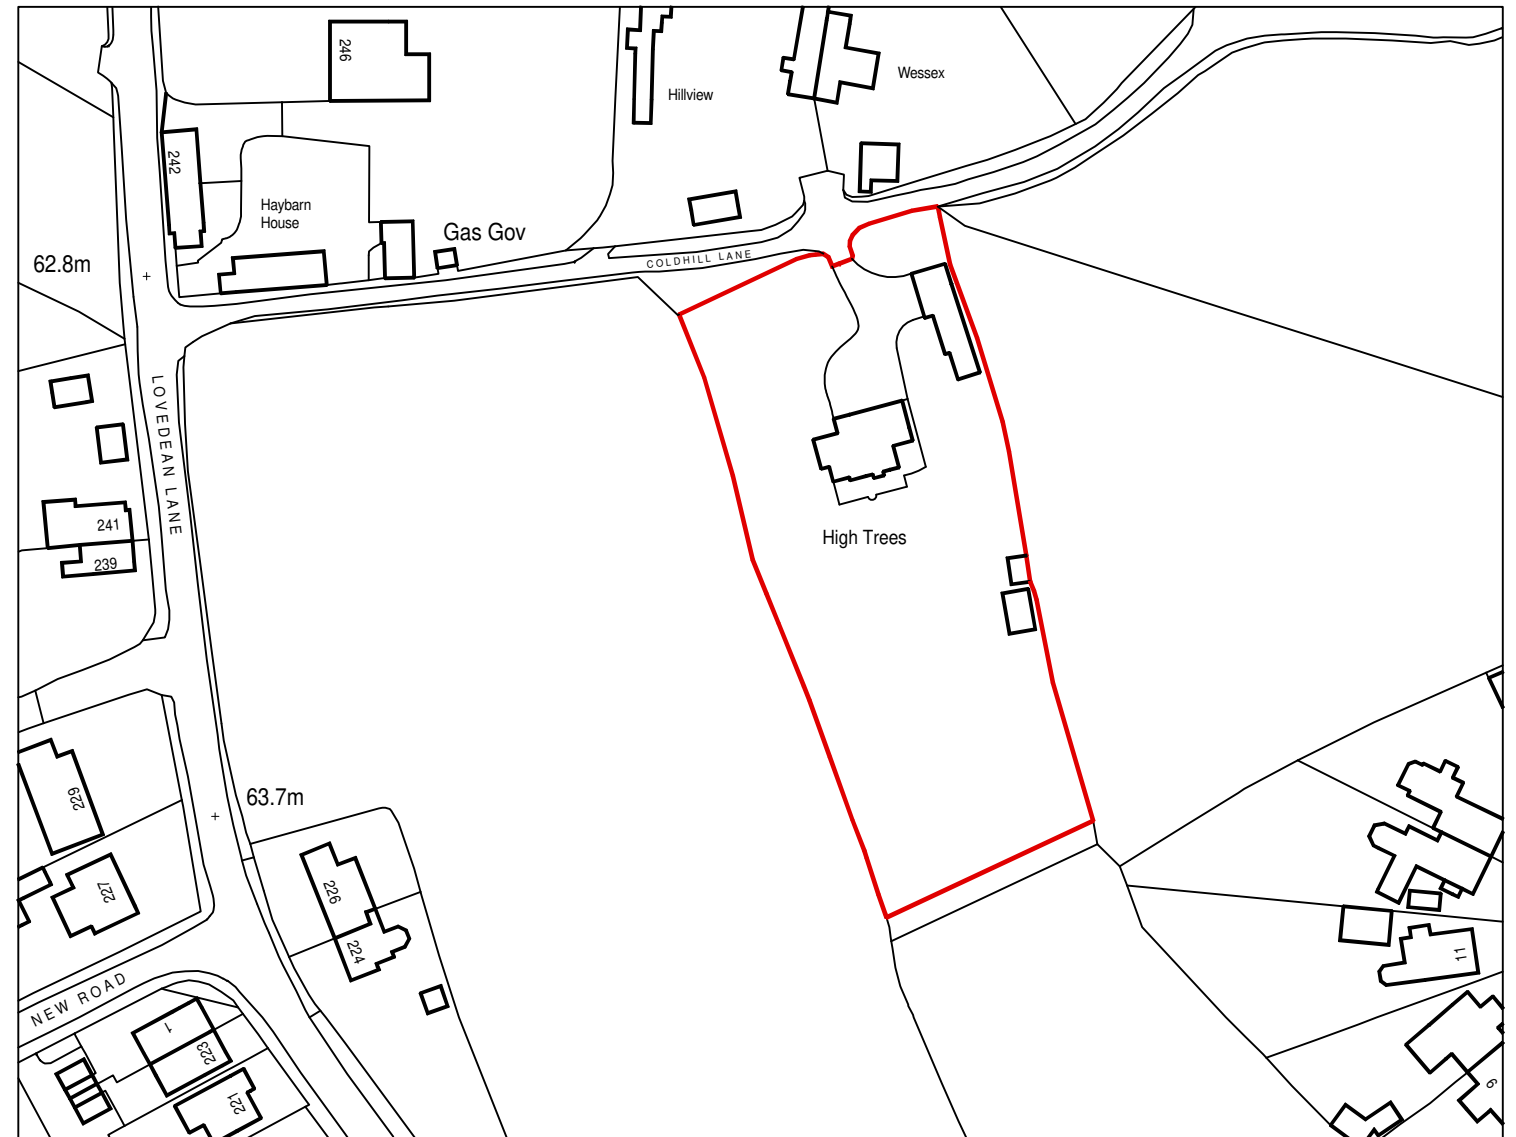



Ordnance Survey (c) Crown Copyright 2023. All rights reserved. Licence number 100022432

Existing Block Plan 1/500

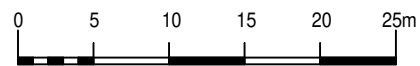

Ordnance Survey (c) Crown Copyright 2023. All rights reserved. Licence number 100022432

Location Plan 1/1250

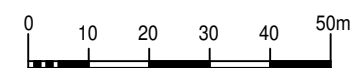

<p>This drawing is the copyright of the Architect and must not be reproduced without permission, except by the Local Planning Authority for planning purposes.</p> <p>Figured dimensions to be taken in preference to scaled. Dimensions to be checked on site before work commences. No deviation from this drawing will be permitted without the prior written consent of the Architect. Ground floor slabs, foundations, structure, etc., and all work below ground is shown provisionally and inspection of ground conditions is essential prior to work commencing. Reassessment is essential when the ground conditions are apparent and redesign may be necessary in the light of soil conditions found. The responsibility for establishing the soil and subsoil conditions rests with the Contractor.</p>	<p>revisions</p> <table border="1"> <thead> <tr> <th>drawing no.</th> <th>rev.</th> <th>date</th> <th>scale(s)</th> <th>sheet size</th> </tr> </thead> <tbody> <tr> <td>22302/101</td> <td></td> <td>NOV 2023</td> <td>1:500/1250</td> <td>A3</td> </tr> </tbody> </table>	drawing no.	rev.	date	scale(s)	sheet size	22302/101		NOV 2023	1:500/1250	A3
	drawing no.	rev.	date	scale(s)	sheet size						
22302/101		NOV 2023	1:500/1250	A3							
<p>drawing</p> <p>EXISTING BLOCK PLAN &amp; LOCATION PLAN</p> <p>client</p> <p>N P SLYDELL</p> <p>project</p> <p>EXTENSIONS &amp; ALTERATIONS TO TWO STOREY DETACHED HOUSE, 'HIGH TREES' COLDHILL LANE, HAMPSHIRE PO8 9SB</p>	<p>Jeffrey Douglas Chartered Architect</p> <p>60a Sinah Lane Hayling Island Hampshire PO11 0HH Tel: (023) 9246 8889 E-mail: jdd@jeffreydouglas.co.uk</p>										