
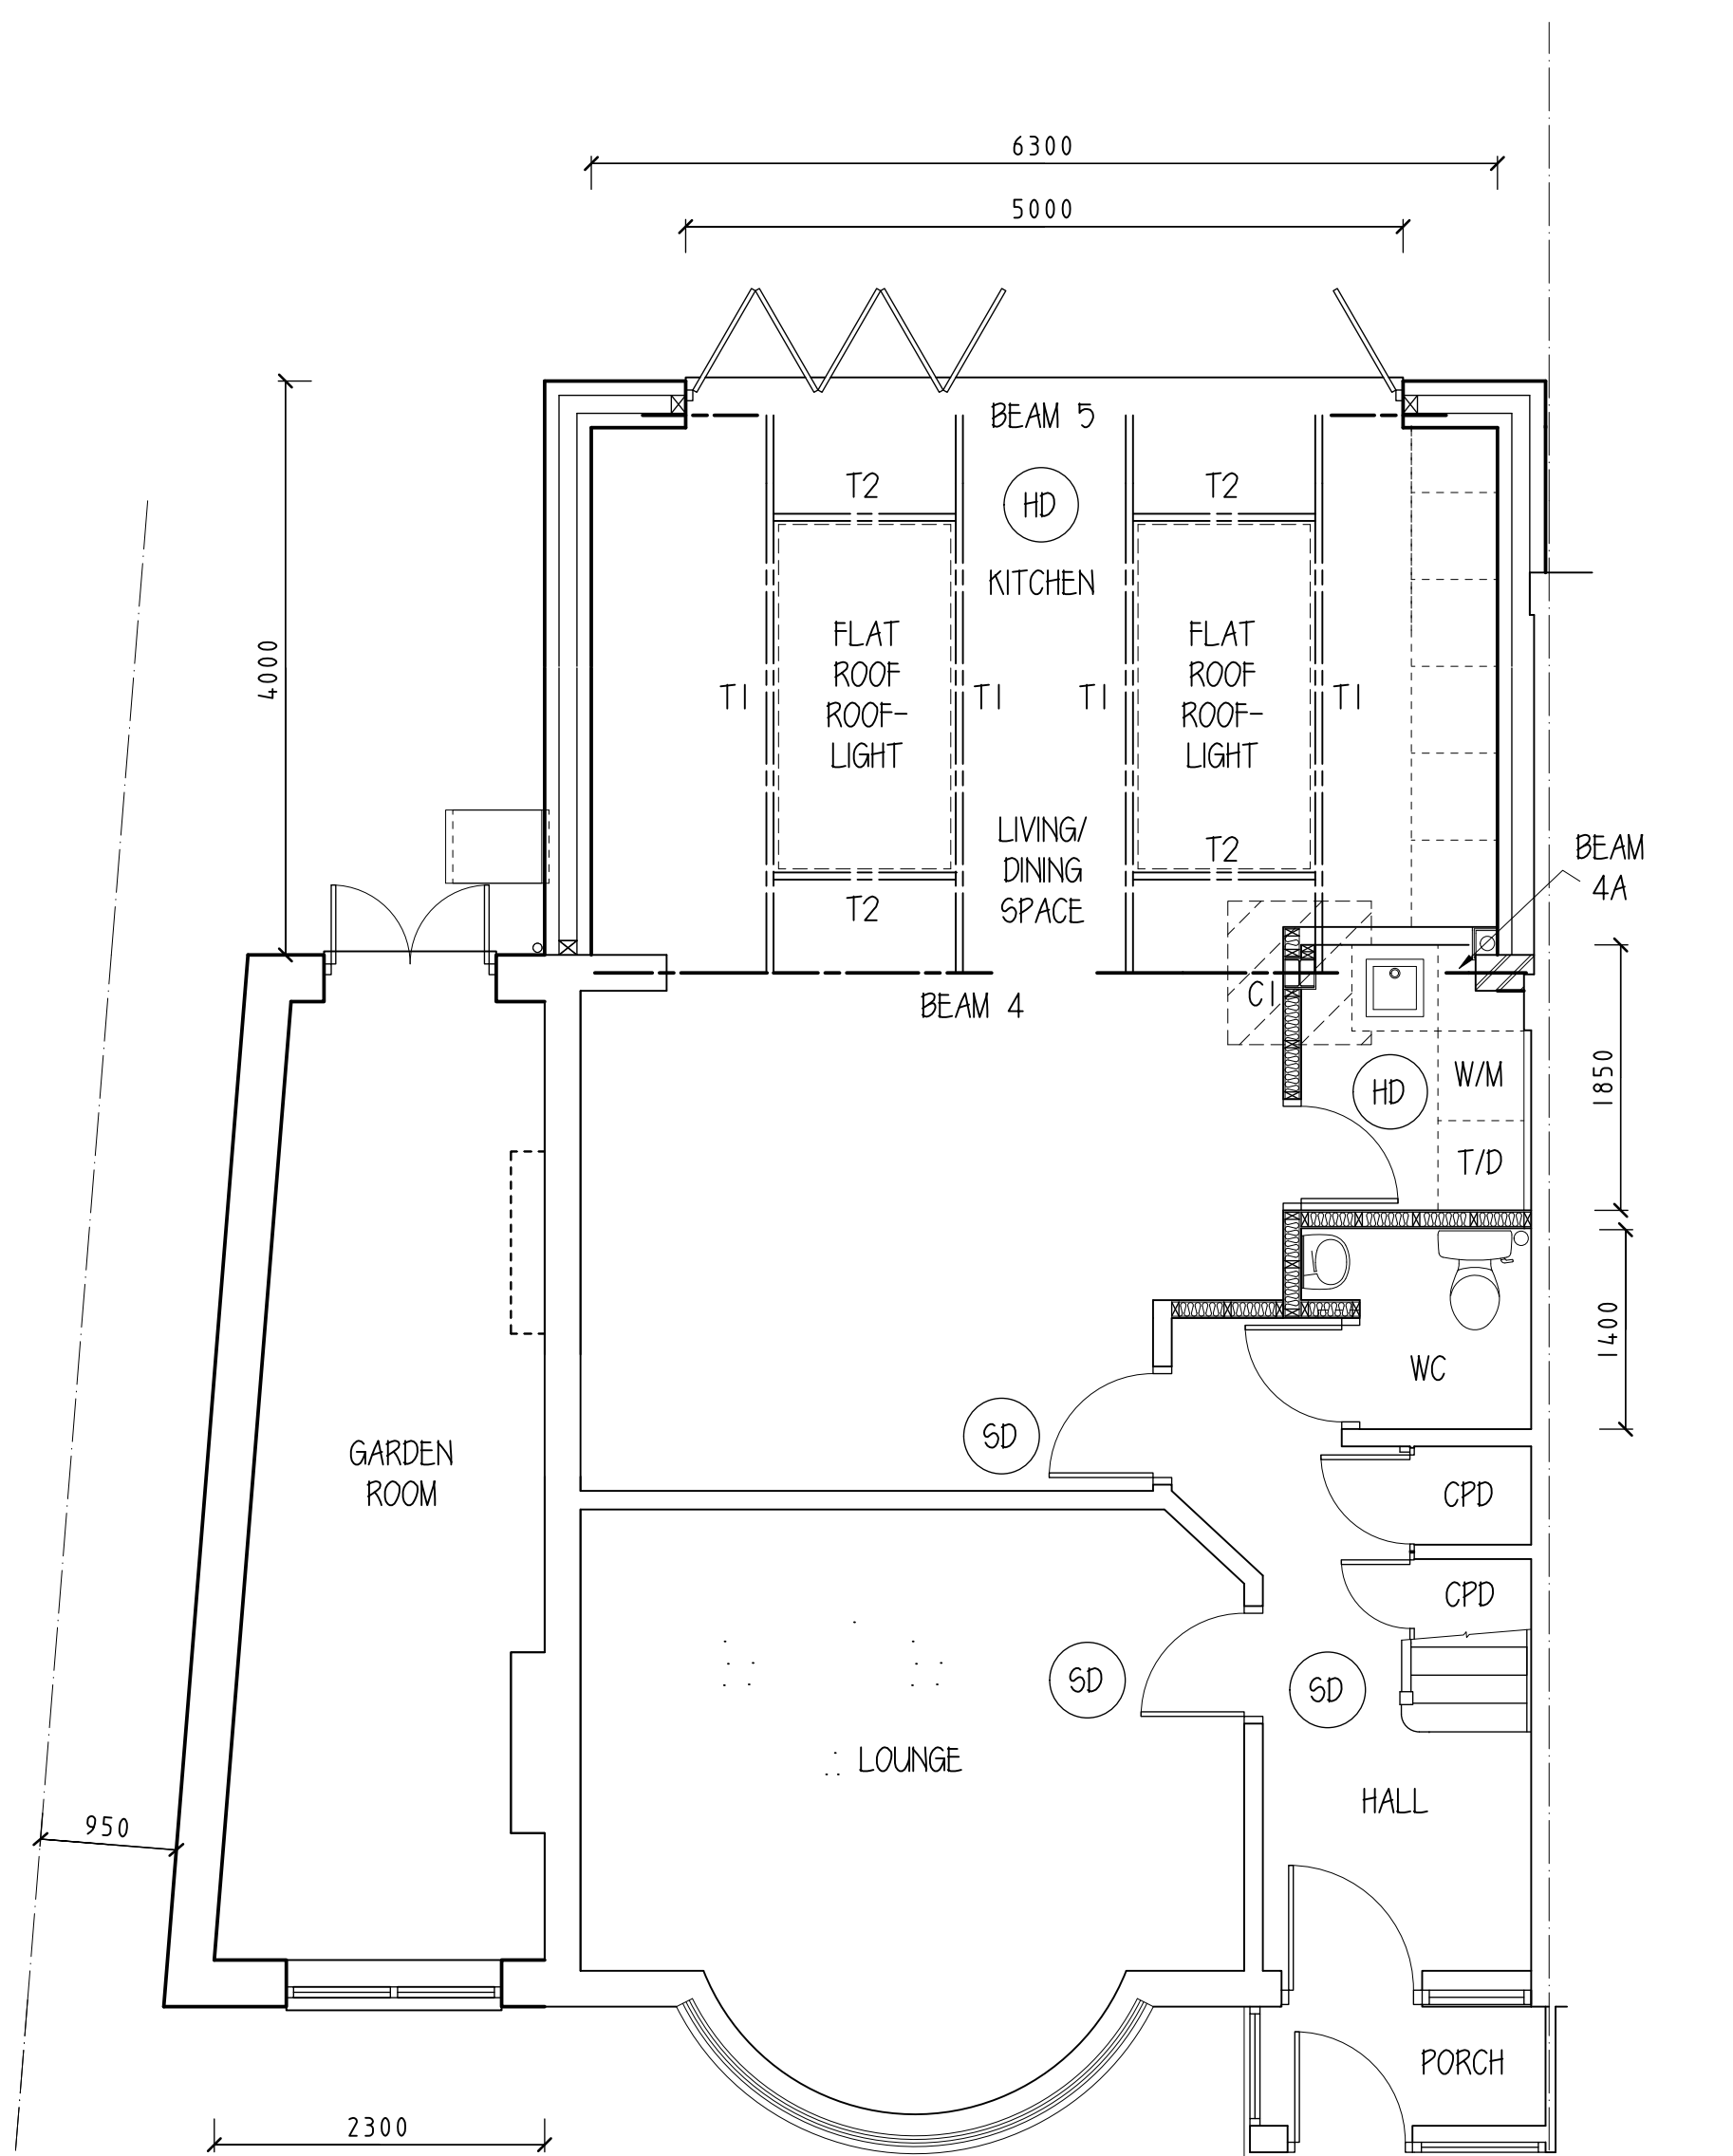
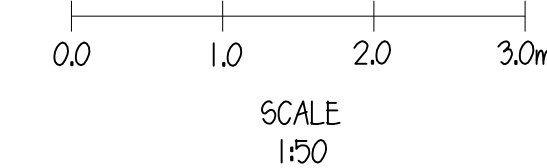


EXISTING GROUND FLOOR LAYOUT

NB. ALL MATERIALS  
TO MATCH EXISTING

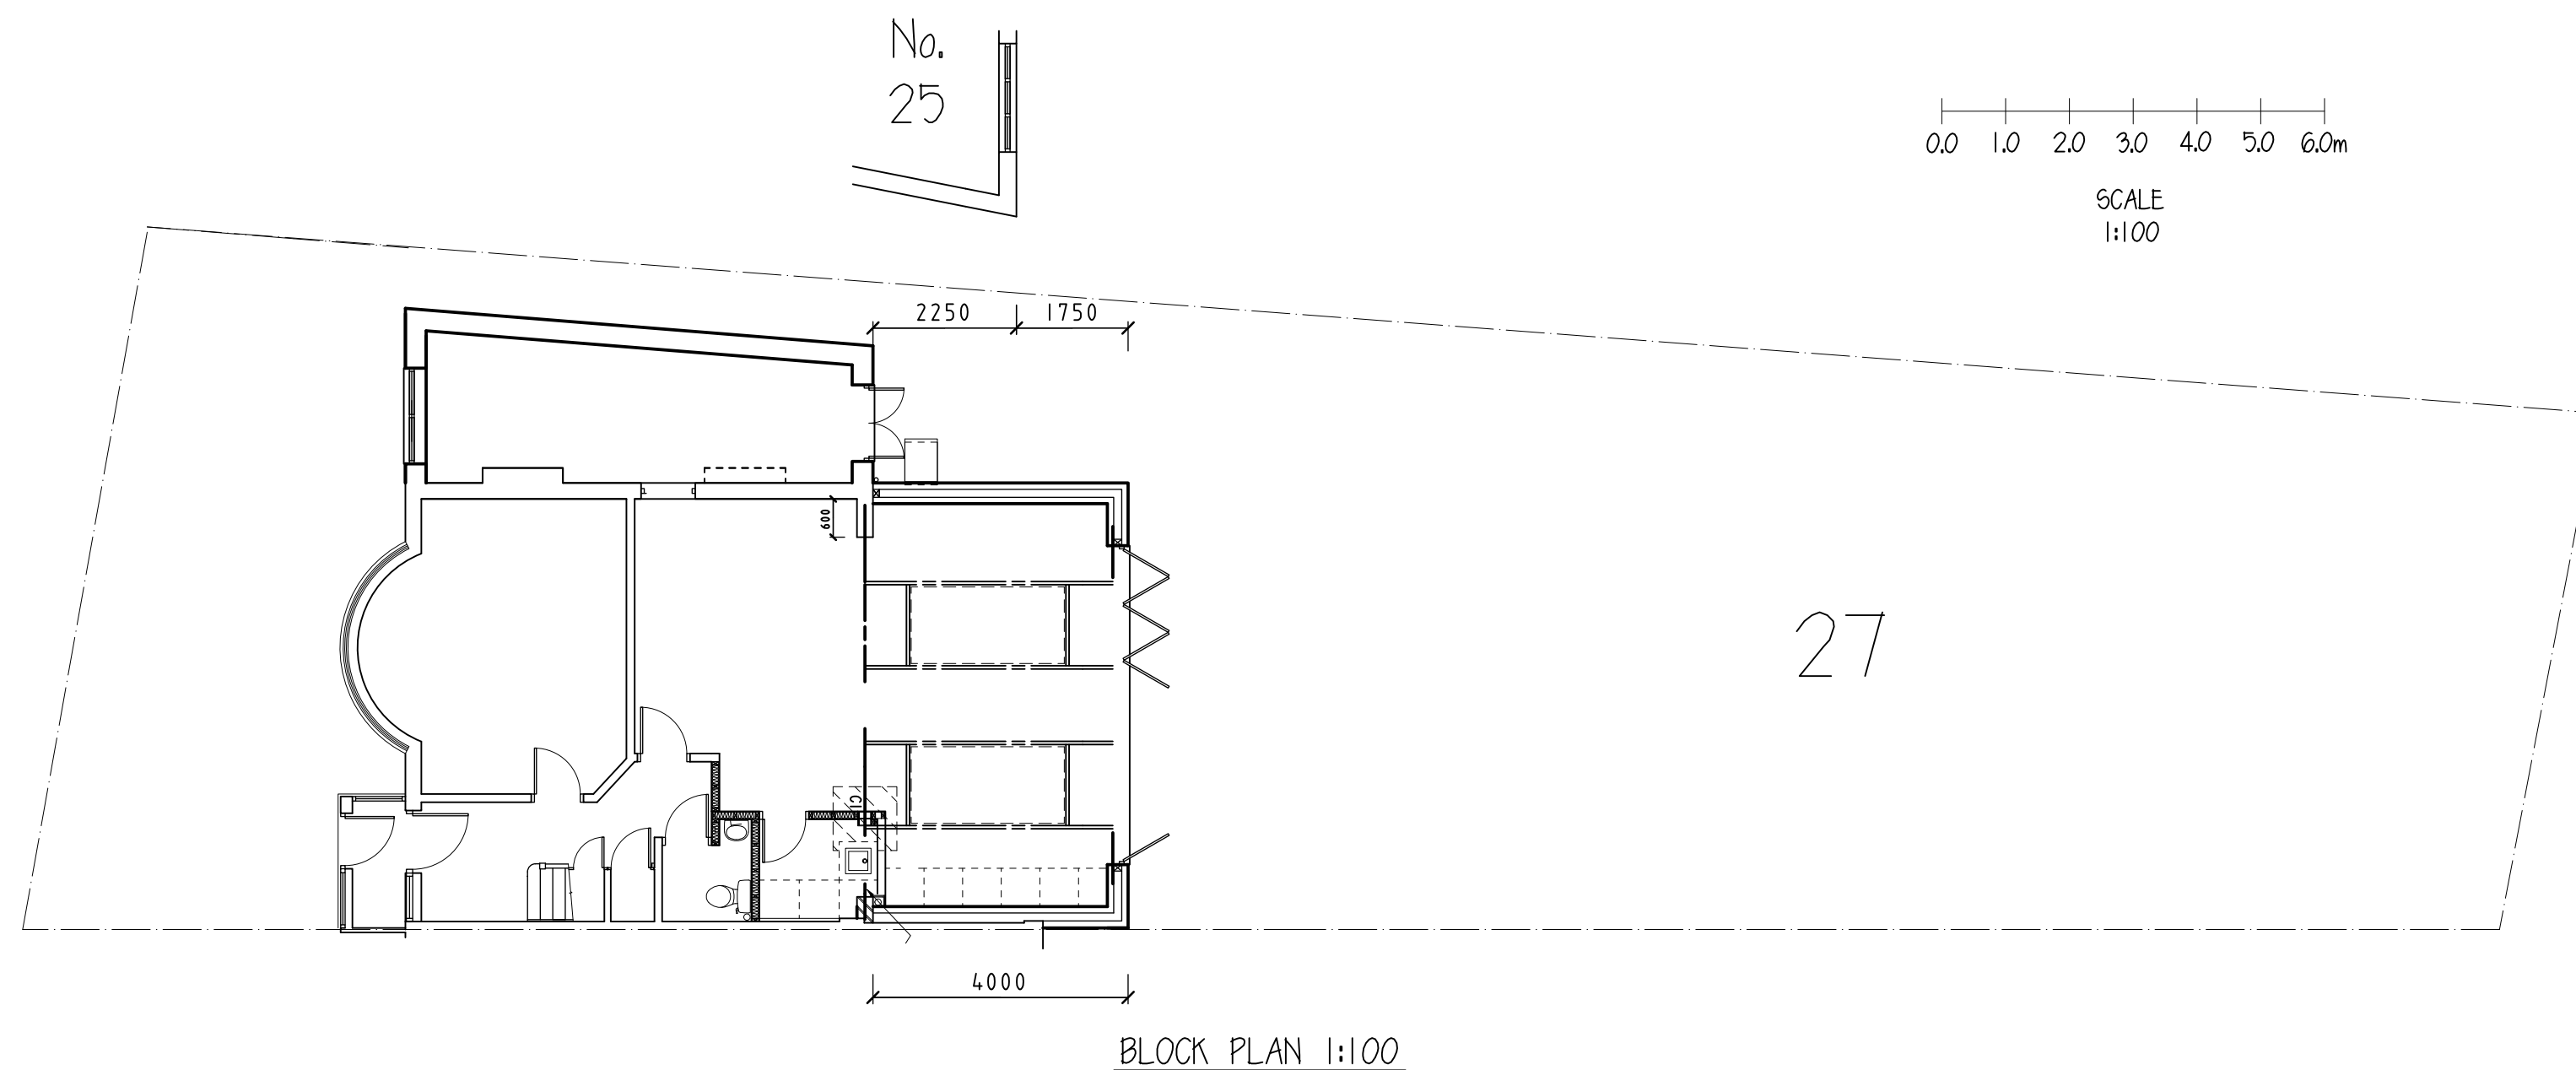

PROPOSED GROUND FLOOR LAYOUT

**SPECIFICATION/ NOTES**

1. COPYRIGHT: Written consent must be obtained from Carter Surveying Associates for reproducing or copying this drawing in part or in whole.
2. PARTY WALL etc. ACT 1996: This work may be affected by the provisions of the Party Wall etc. Act 1996.
3. All work is to be carried out in compliance with the current bye-laws and regulations of the local authority.
4. All dimensions are to be checked on site by the contractor and works set out accordingly.
5. All works are to comply with the relevant British Standards and Code of Practice Specifications.

**CARTER SURVEYING ASSOCIATES**  
07941 443968

SITE ADDRESS:

27 CEDAR AVENUE  
BARNET, HERTS.  
EN4 8DY

CLIENT:

MG D BENSON

PROJECT: SINGLE STOREY  
REAR EXTENSION

DRAWING: PLANNING

SCALES: 1:50 @ A1

DATE: DEC 2023

DRAWN: CSA

DRAWING NO: BEN 06P

REVISION: