


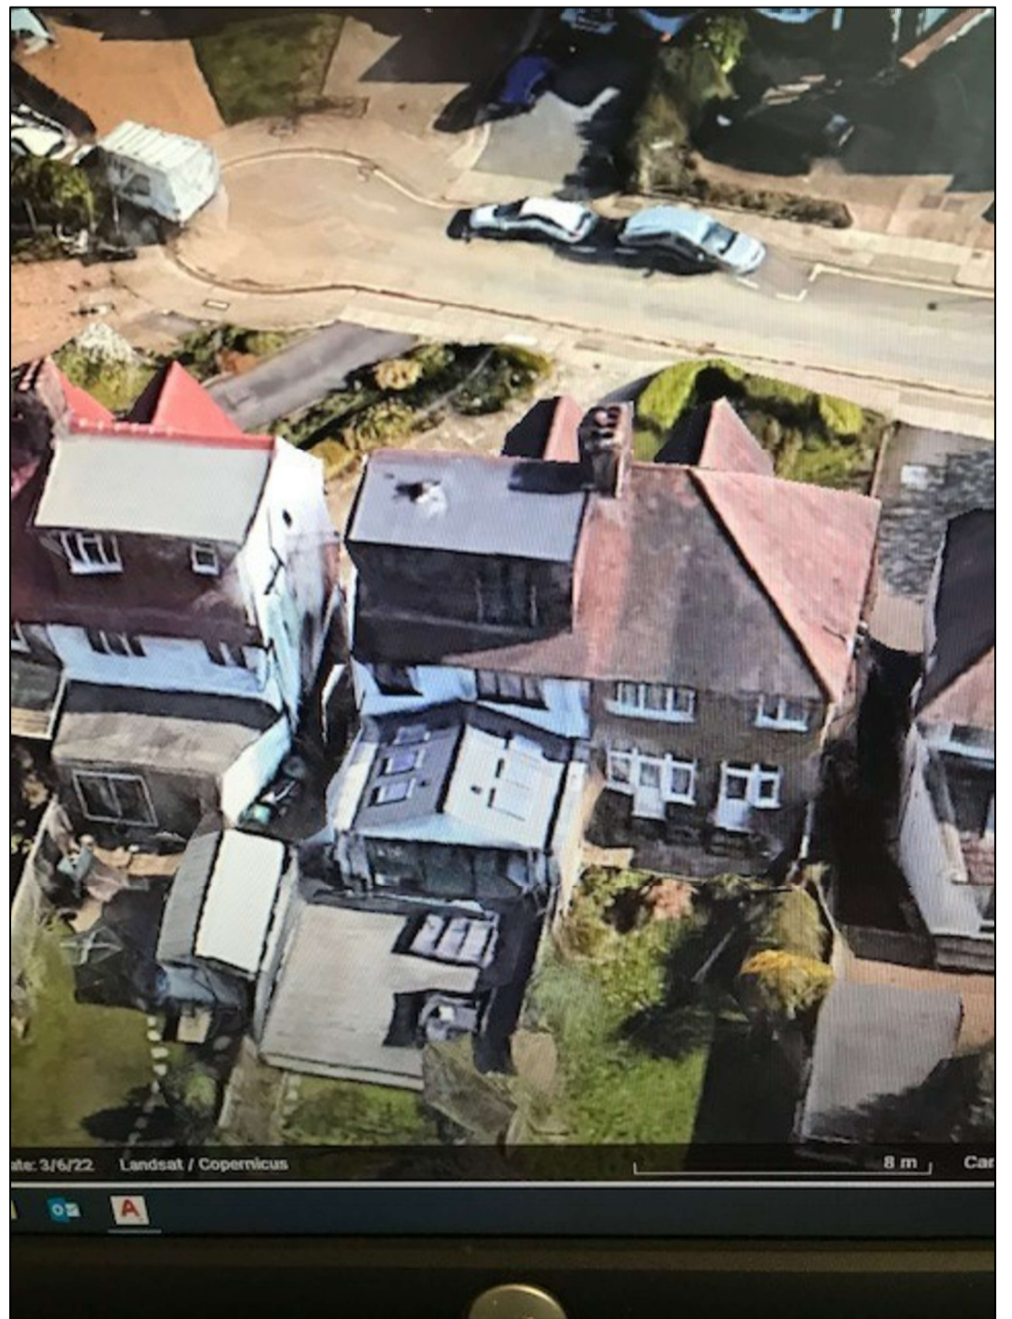


◀ AERIAL VIEW : LOOKING NORTH WEST.



▶

AERIAL VIEW : LOOKING EAST.

0. 1. 2. 3. 4. 5m.

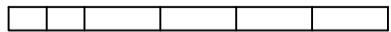

scale bar.

PRELIMINARY.

Scale: 1:100 @ A3  
Landscape.  
Date: 11/09/23  
Drawn: LJS

Job  
9 MAXWELTON CLOSE  
MILL HILL NW7 3NA.

Drawing No.  
05/1136/PRELIM/111.

**FARROW SILVERTON**  
CHARTERED ARCHITECTS & DESIGN CONSULTANTS

6 HALE LANE MILL HILL  
LONDON NW7 3NX  
tel: 020-8906 8502 fax: 020-8906 8503  
e-mail: office@farsil.com