


Notes:

- Development Site
- Bollard
- Feeder Pillar
- EV Chargepoint

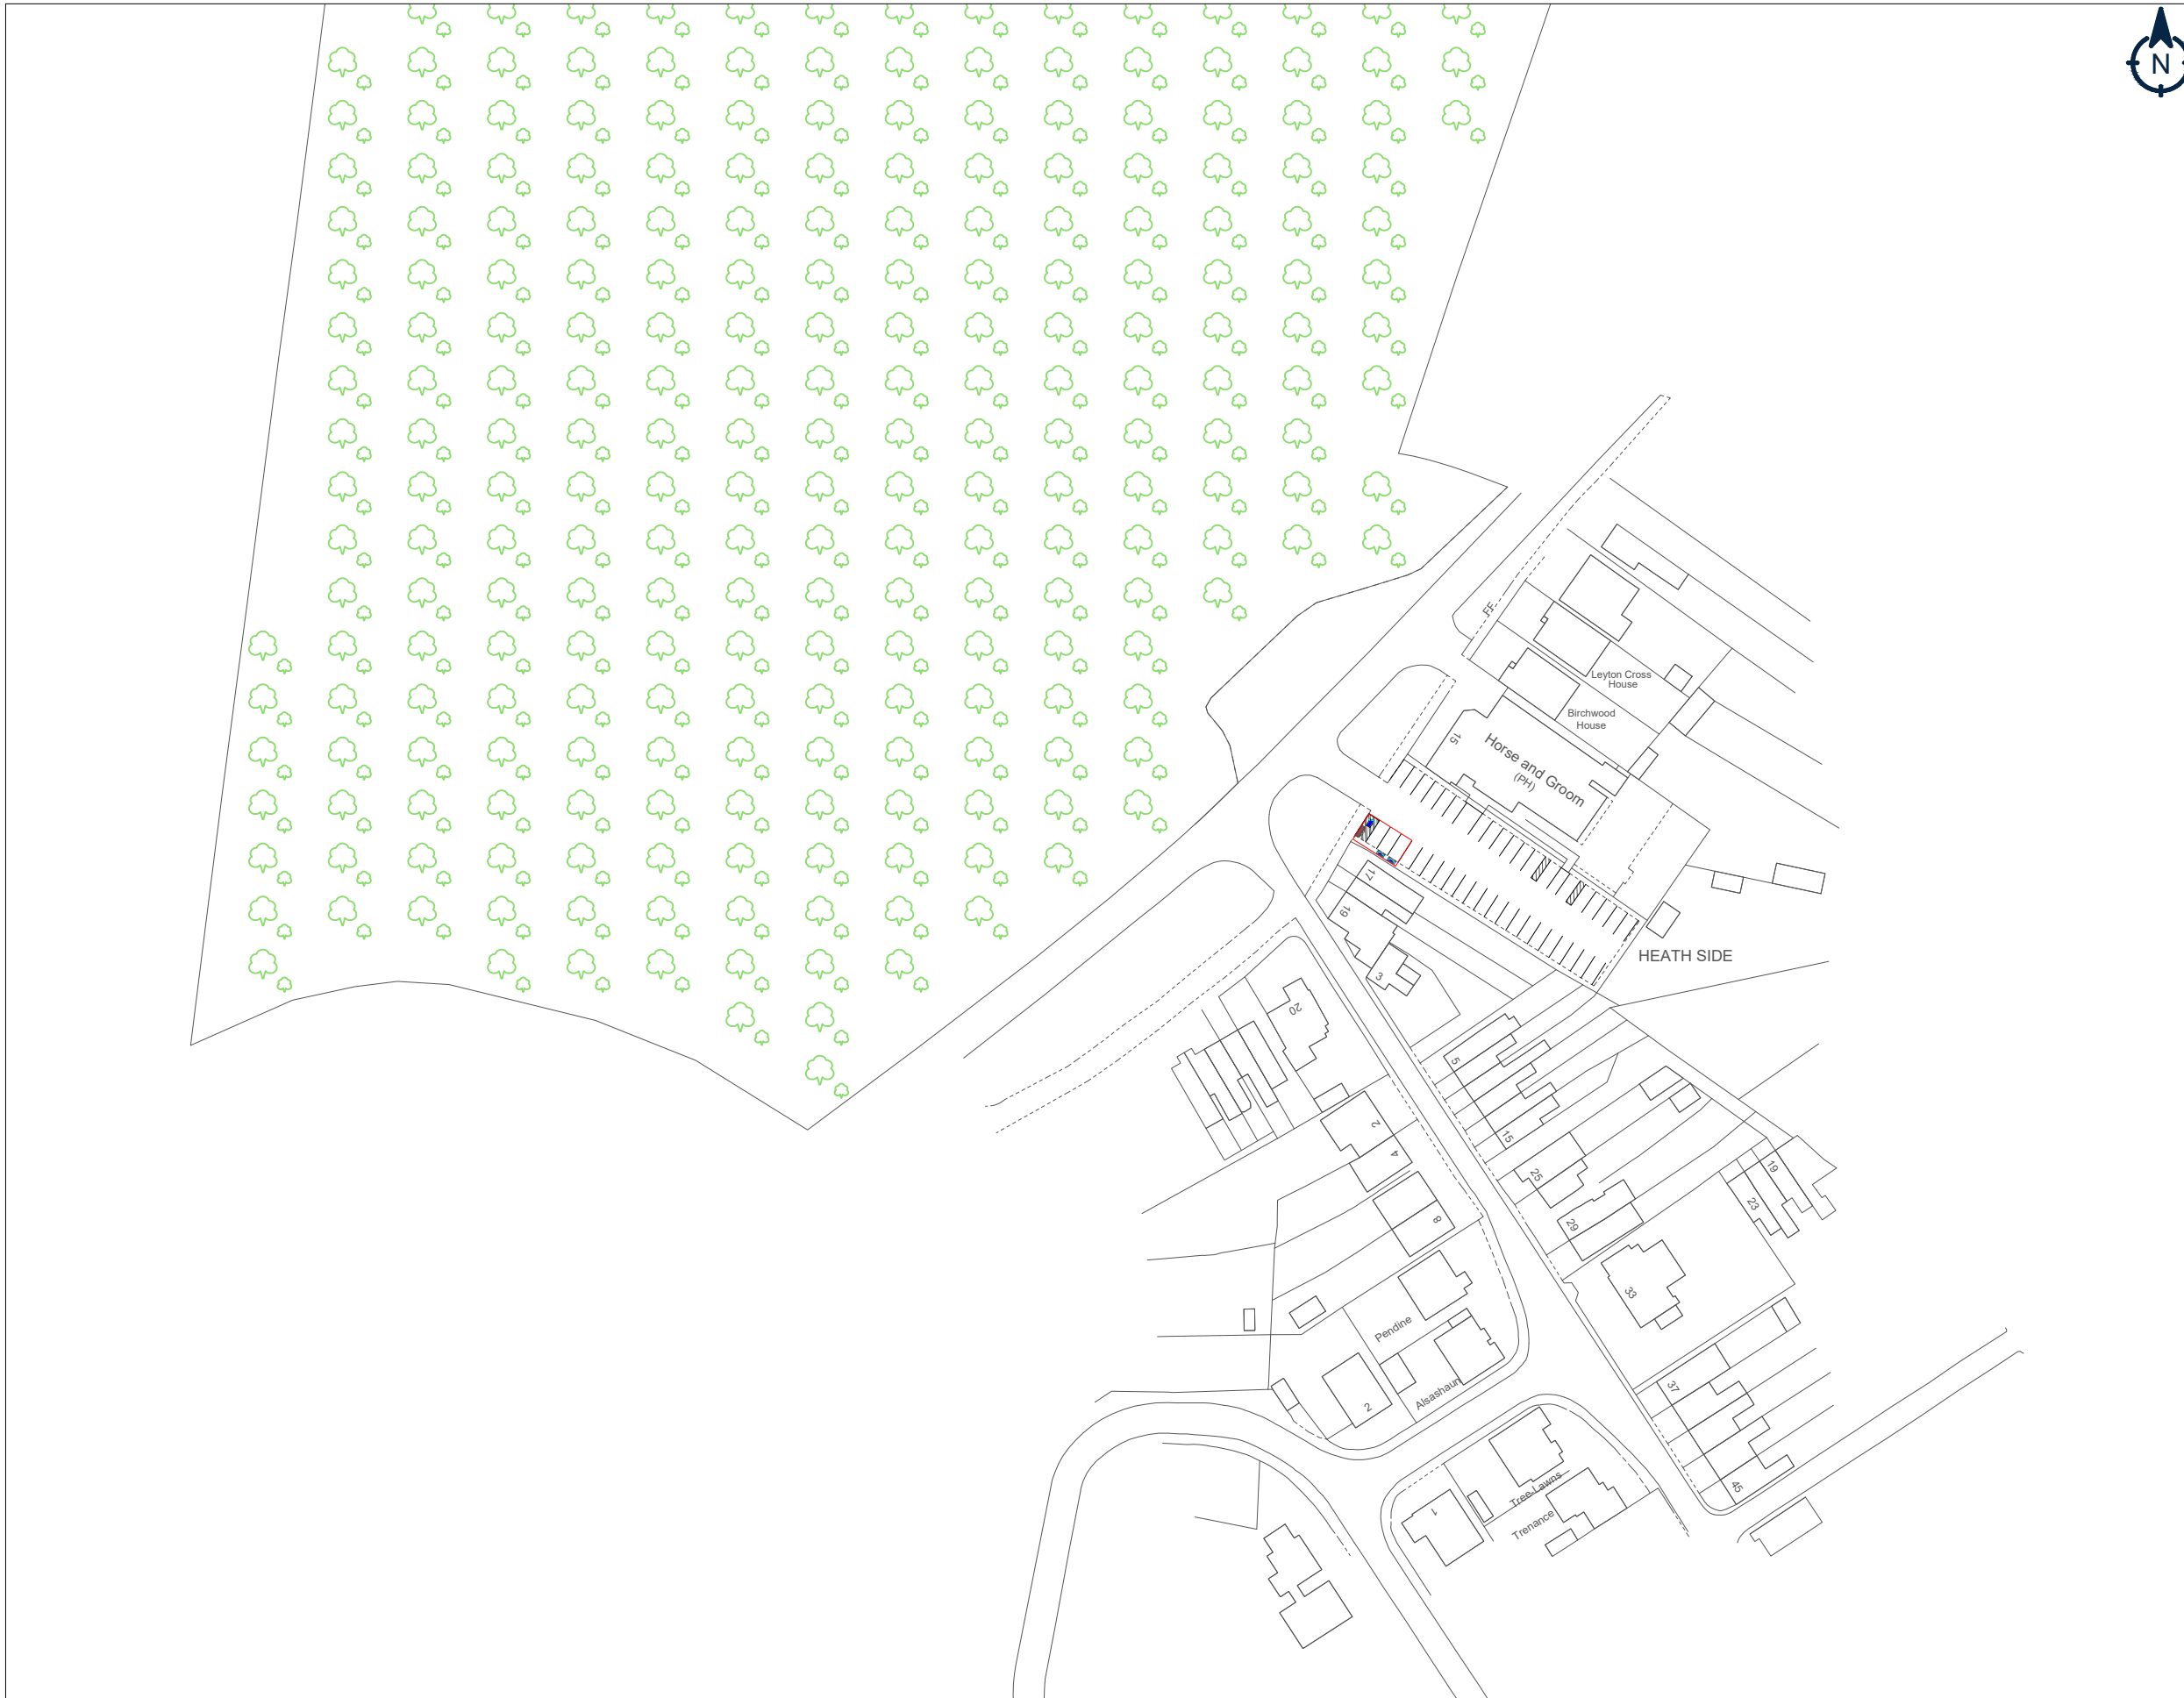

V1	Initial Draft	TL	21/11/23
REV:	DESCRIPTION:	BY:	DATE:

AMENDMENTS:



Osprey Charging Network Ltd
 3rd Floor, Martin House, 5 Martin Lane,
 London, EC4R 0DP
 T: 0800 058 8400
www.ospreycharging.co.uk

CLIENT:
 Shepherd Neame

SITE:
 Horse & Groom - DA2 7AP

TITLE:
 Location Plan

SCALE AT A3:	DATE:	DRAWN:	REVISION:
1:1250	21/11/2023	TL	V1

1:1250

