





- USE MARKED DIMENSIONS
- DO NOT ALTER THIS BY HAND
- THIS DRAWING IS TO BE READ IN CONJUNCTION WITH ALL OTHER RELEVANT DRAWINGS AND SPECIFICATIONS
- ALL DIMENSIONS ARE IN MILLIMETERS UNLESS STATED OTHERWISE

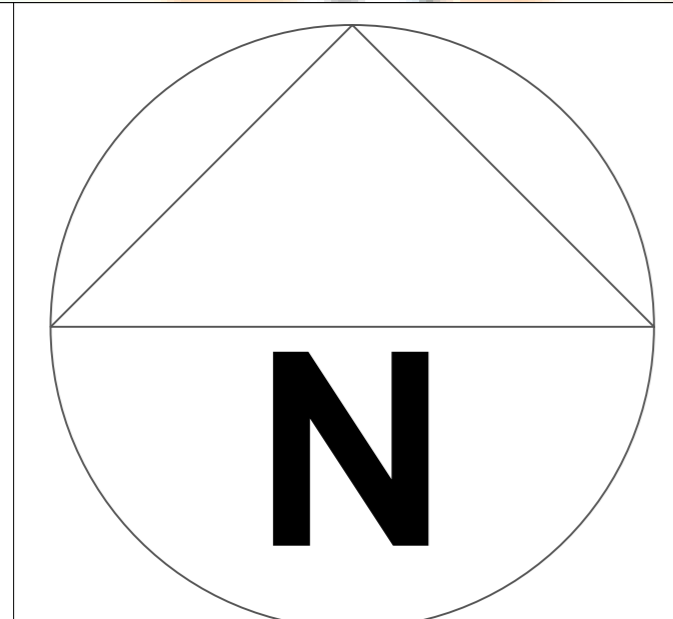

Red line indicates site boundary.

SCALE

1:1000

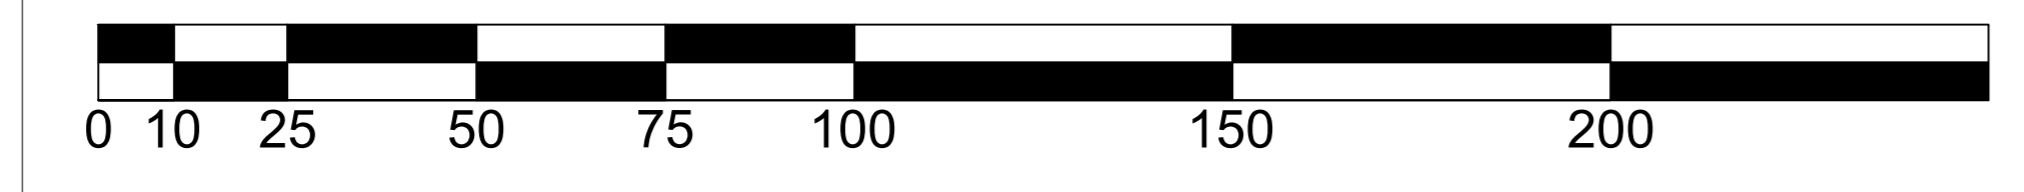

PROJECT	33176 FedEx Dartford
ADDRESS	FedEx Dartford Central Rd North, Dartford DA1 5XA
TITLE	Typical Flat-to-Roof Solar PV Installation Elevations

DRG. NO.	33176-SYZ-DR-04-Block Plan V1		
REVISION	1	SCALE	1:1000
DRAWN BY	HC	ISSUED	11/2023
CHK'D BY	JF	APV'D	ME



SYZGY CONSULTING LIMITED  
4-8 WHITES GROUNDS  
LONDON  
SE1 3LA  
T: +44 (0) 20 7193 6040  
www.syzygyconsulting.eu