


Site Location Plan 1/1250



Block Plan 1/500

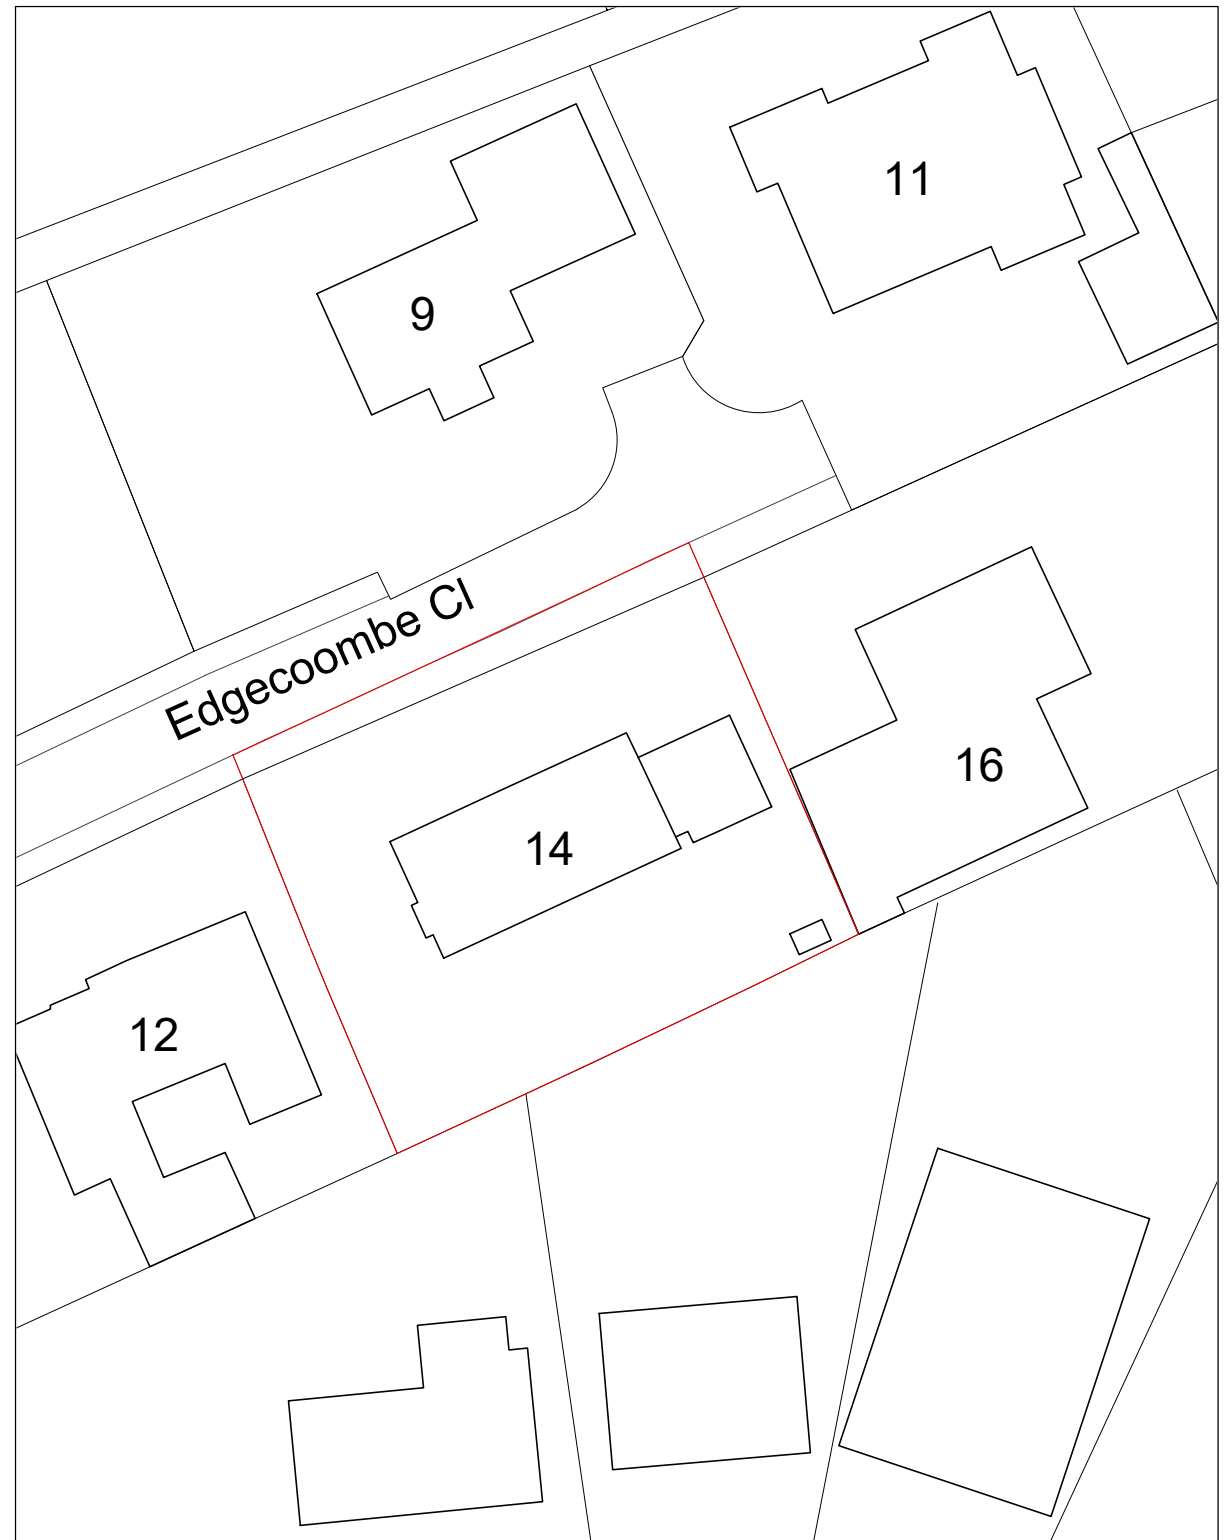

Notes: This drawing is the copyright of hebaseem limited. Figured dimensions to be taken in preference to those scaled. All dimensions to be checked on site and taken in preference to those shown. The drawings are indicative only and subject to change following a detailed survey. Not to be reproduced, retained or disclosed to any unauthorised person either wholly or in part without written permission. The scheme is subject to change following input from relevant consultants during the design process.

6 Auckland Street  
London SE11 5AD  
+44 (0)20 7840 0150  
www.baseassociates.co.uk

© 2023 Hebaseem

SCALE: 1:1250 @ A3  
REV: COMMENT: DATE:



Nov 2023

Site Location Plan & Block Plan

DRAWING NUMBER:

Project No: 0552 RIBA Stage: 3 Series: F

PROJECT: 14 Edgecombe Cl., KT2 7HP

Extension: 0 Drawing No: 001 Revision: 00

CLIENT: Private Client

PLANNING ONLY

DO NOT SCALE FROM THIS DRAWING  
VERIFY ALL DIMENSIONS FROM SITE