
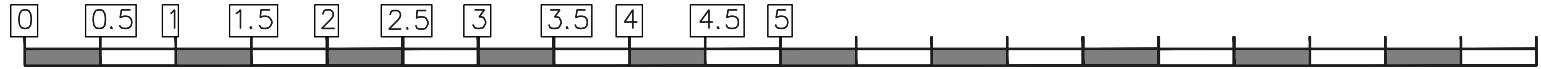


SITE PLAN 1/500

 <p>HOME TALES</p>	<p>PROJECT</p> <p>28A EVERSLEY ROAD KT5 8BQ</p>	<p>CLIENT</p> <p>[REDACTED]</p>	<p>DRAWING</p> <p>00- SITE AND LOCATION PLAN</p> <p>Meters @ 1:50@ A3</p> 	<p>DATE</p> <p>11TH DECEMBER 2023</p>
---	---	---------------------------------	---	---------------------------------------