


**Important Notes & Recommendations**

All measurements are approximate and should not be relied upon for the purposes of ordering material or placing sub-contractor orders. Third parties should take their own site measurements.

Site boundaries are indicative only and are subject to confirmation with Land Registry. A party wall surveyor should be consulted to ascertain whether adjoining owners are notifiable.

On planning drawings, all structural beams, openings, lintels and any other bearings are indicative and are subject to review from a structural engineer.

All drawings are subject to onsite inspection.

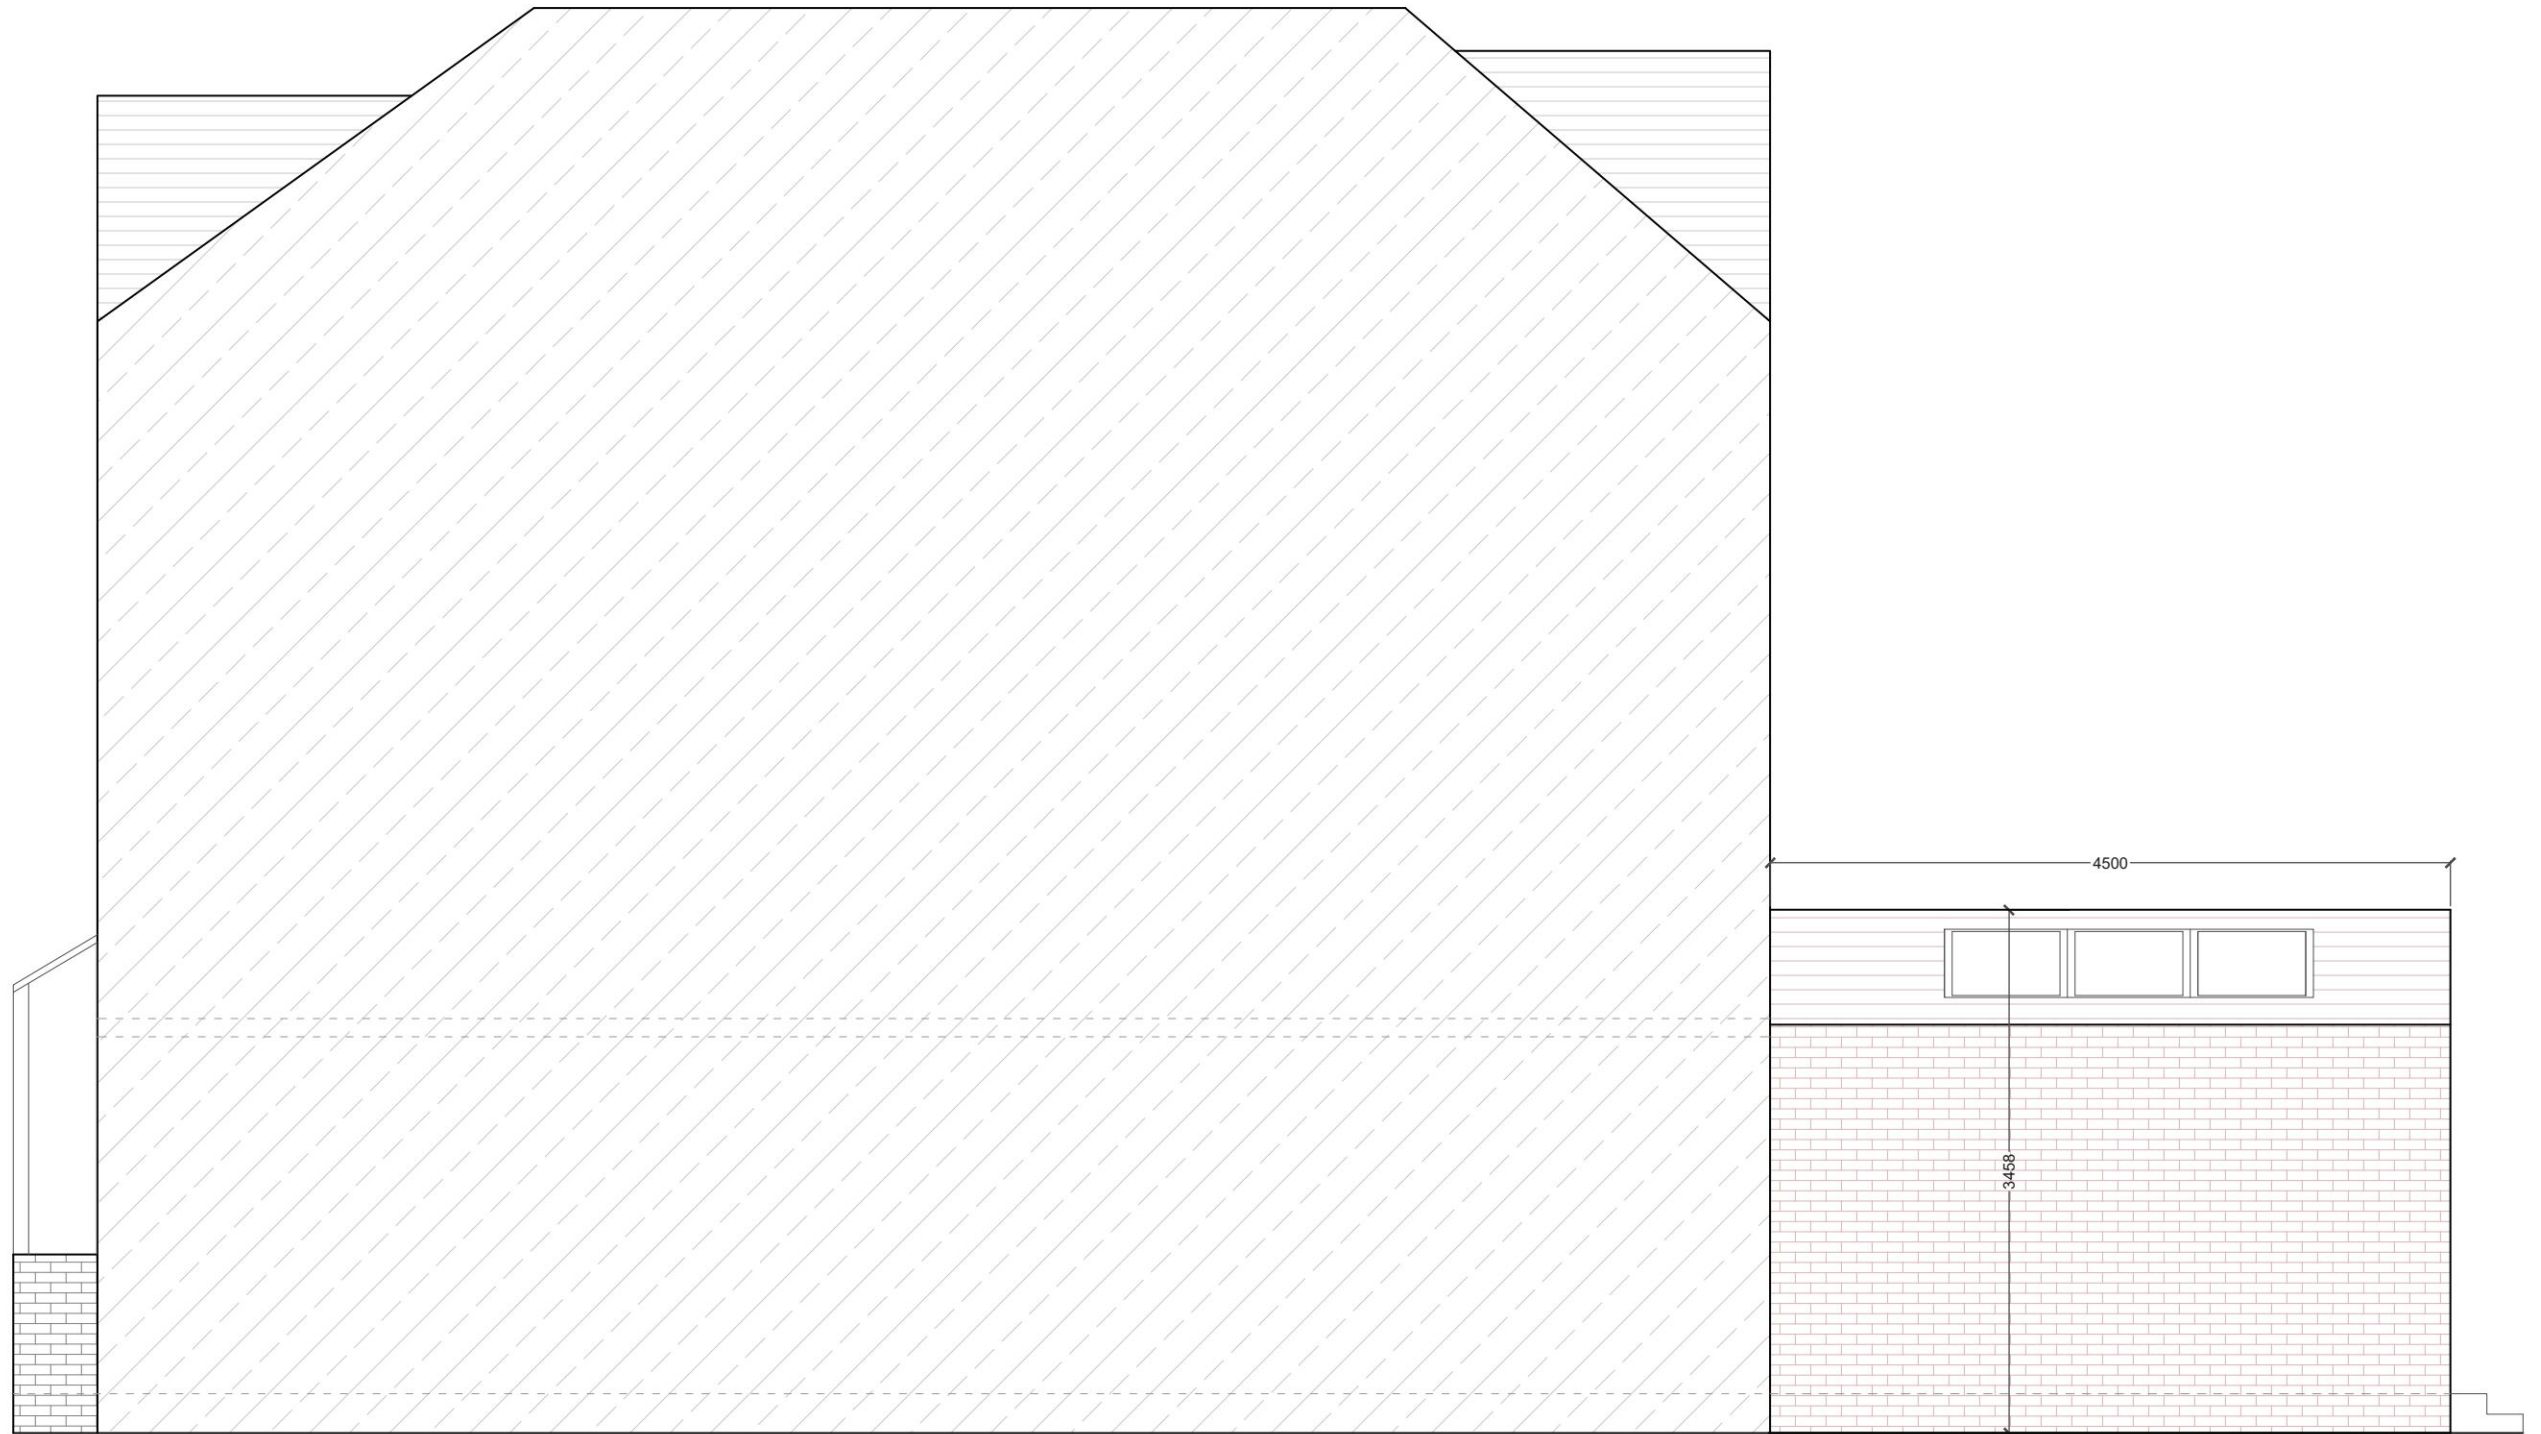

PROJECT  
28A  
EVERSLEY ROAD  
KT5 8BQ

CLIENT  
[REDACTED]

DRAWING  
08— PROPOSED SIDE ELEVATION

DATE  
22TH NOVEMBER 2023

Meters @ 1:50 @ A3

