
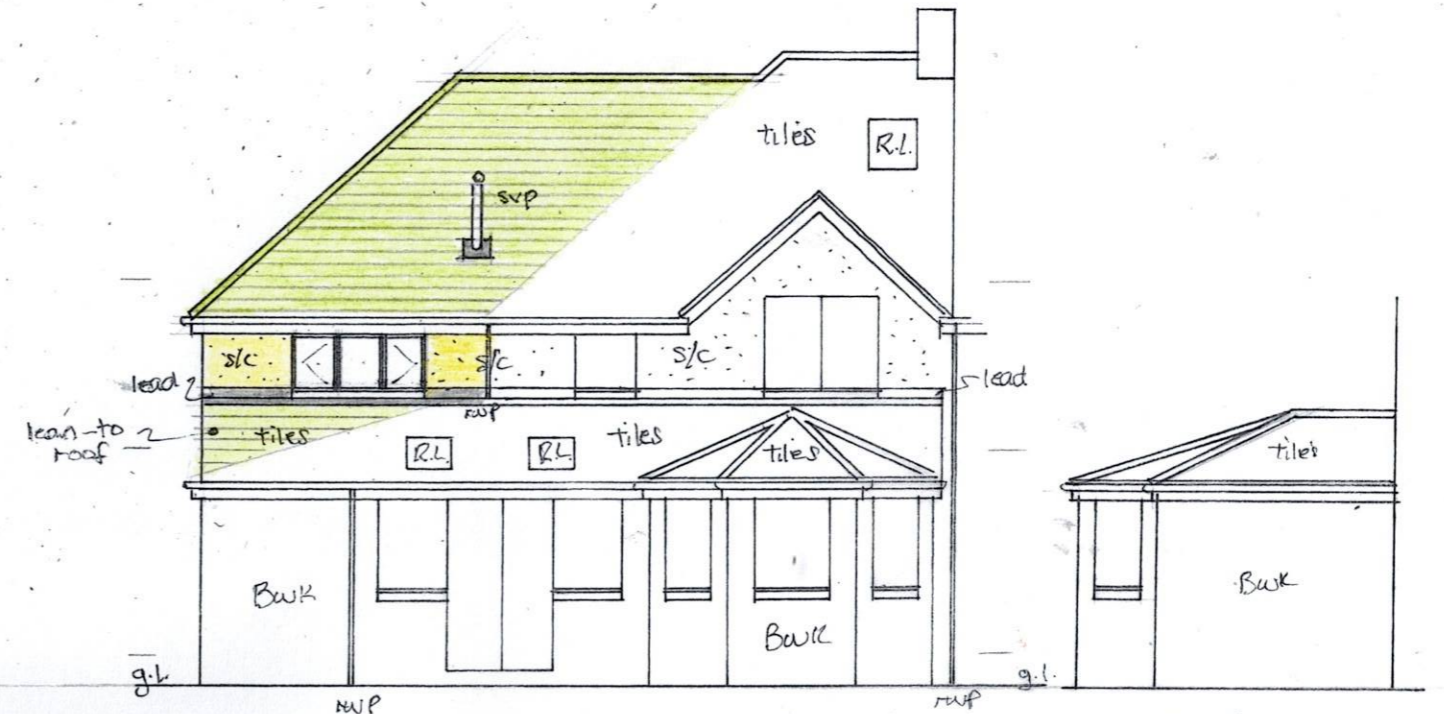


45, Queen Alexandra Road

Scale: 1-100.

s/c rendering with stained cut timber bandering. Tudor Style



s/c (sand & cement)

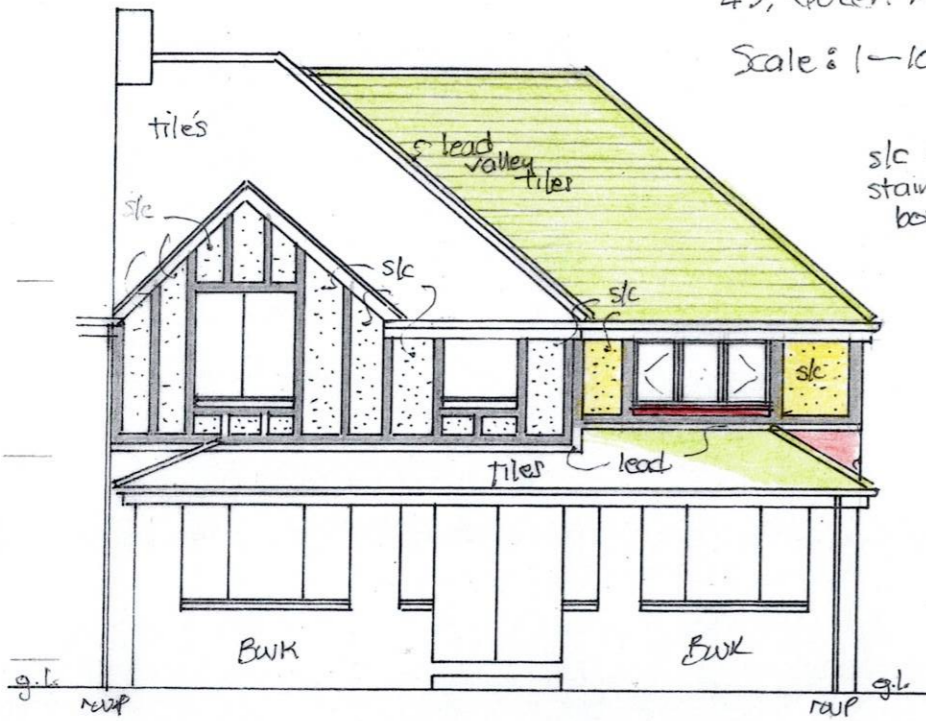

Sun Room Side Elevation (No change)


Front Elevation (Proposed)

Rear Elevation Proposed

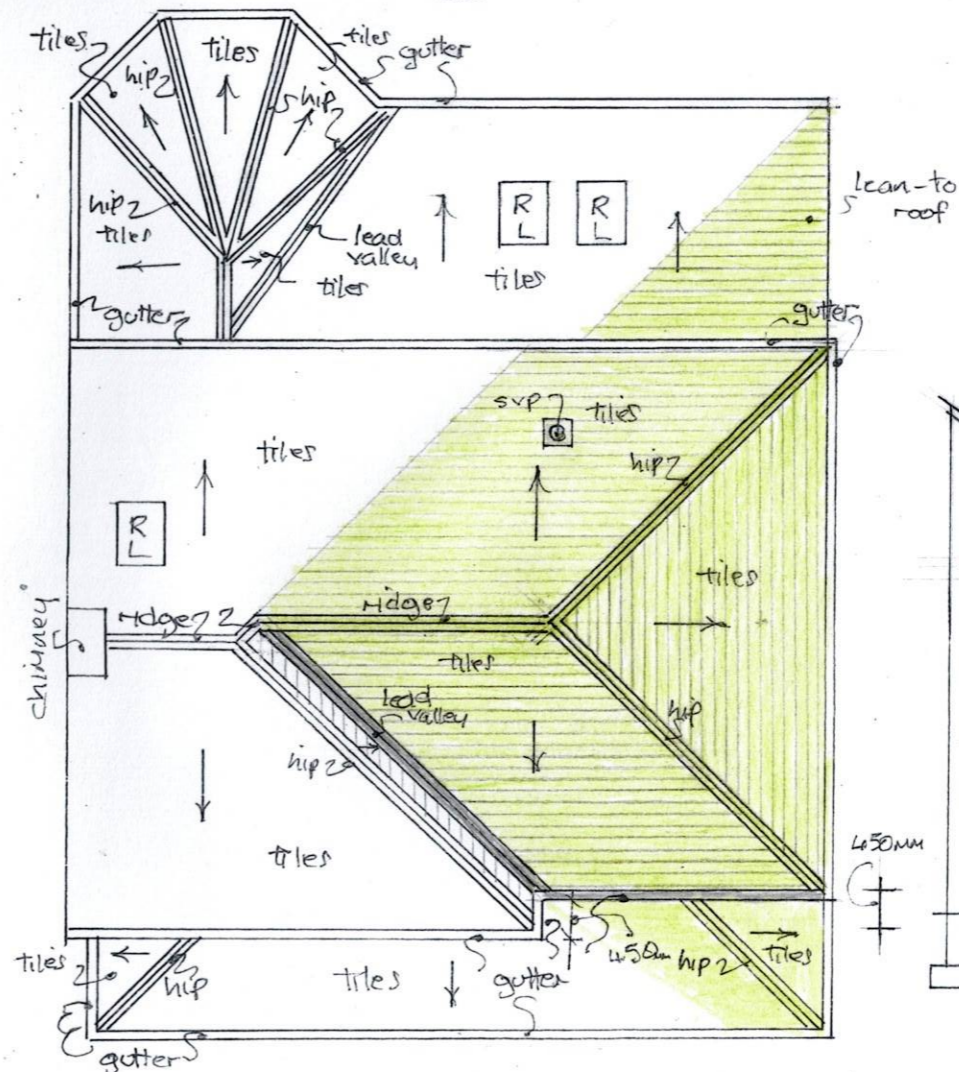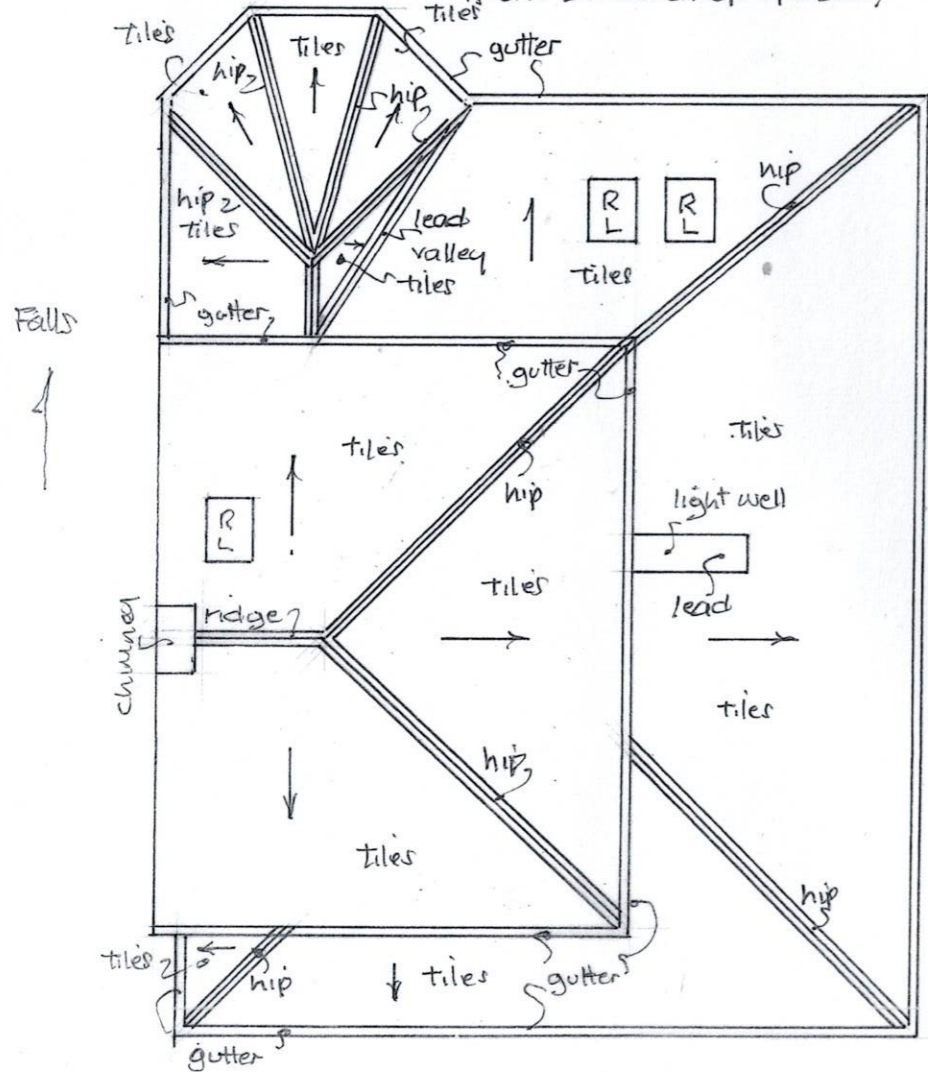


Existing Roof Plan.

Proposed Roof Plan.

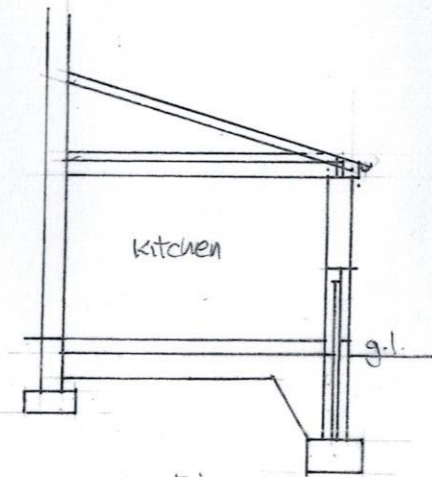

Ex Section

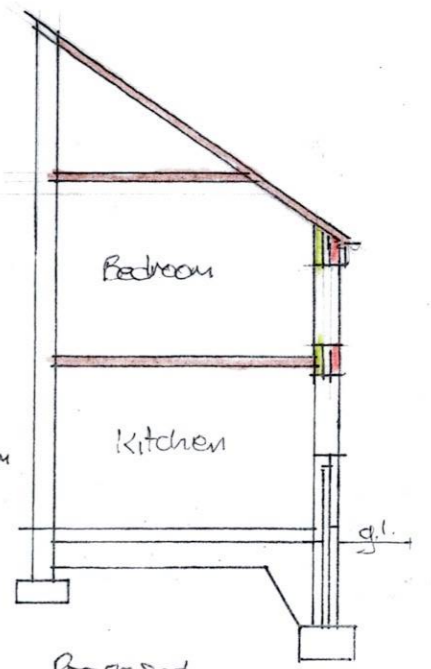

Proposed typical section