


Rear Elevation
Existing

Sunderland, SR2 9NX.

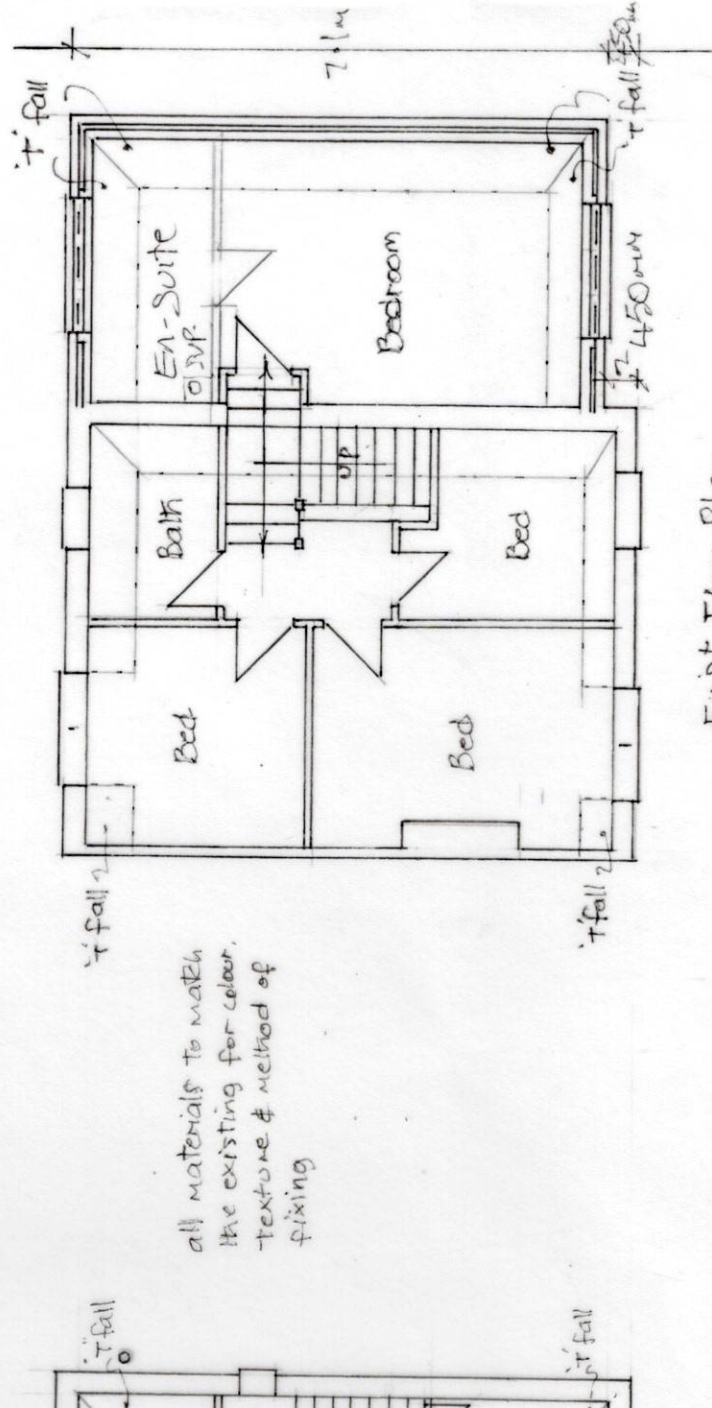

First Floor Plan
Proposed

3.8m