

PROJECT:
DOUBLE STOREY SIDE & REAR EXTENSION.
SINGLE STOREY EXTENSION.
SIDE BOUNDARY CHANGE.
NEW BUILD GARAGE.
RAISE ROOF TO CREATE HABITABLE SPACE
AT SECOND FLOOR.
REAR DORMER.

DATE: 22/11/23 DRAWN BY: RYAN

ADDRESS: 61 OLD ROAD BOLTON BL1 6PU

Drawing No. P2E280923


CLIENT: MR A. DULLOO
Plans 2 Extend Ltd: 07557367769

Plans 2 Extend Ltd 98 Bolton Road Atherton M46 9JY email address: ryan@plans2extend.co.uk

drawings subject to final approval SCALE: 1:500 - PAGE SIZE A4

N



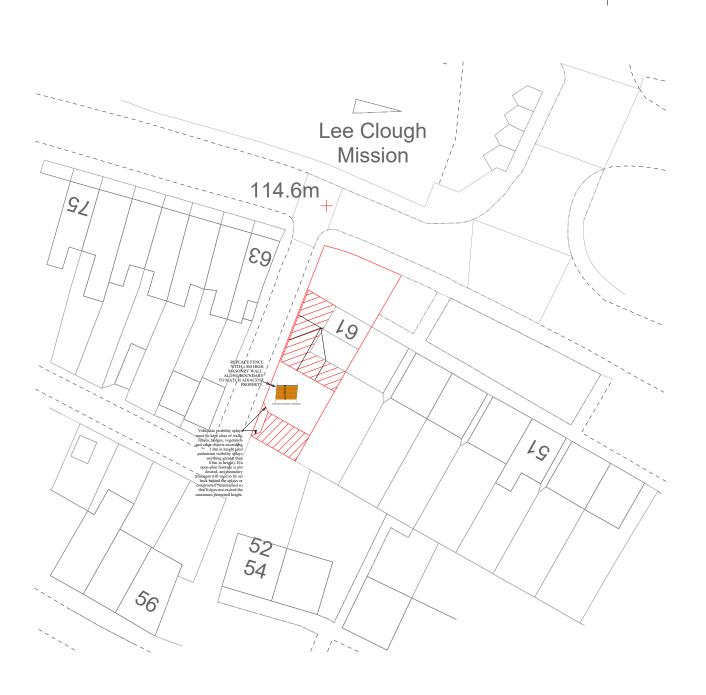



Metres