


EXTRACTION DUNS (BME)

AS DOZF PROVIDE ADDITIONAL MECHANICAL VENTILATION TO KITCHEN INC' W/TO COOKER HOOD TO RUN NO LESS THAN 30L/SEC' AND TO 1ST FLOOR EN'SITE TO RUN - NO GESS THW 15L/SEC' TO DUCT - VENT OUT THRU OUTSIDE WALL 9/4 CAUTY WALL DUCT - SIBBE, MAGNETIC CRUIE + LOUVE USING NU-NIRE OR DIPS SIZ THE LOW VOLTAGE EXTRACTOR FAN WITH AN ADJUSTABLE RUN - ON-TIMER

• PROVIDE A PROPERTY STAINLESS STEEL 'CROODIETIE' SYSTEM SCREENED TO EX MASONRY AND CEILING TO SUIT CONVERSING OF NEW CONC' BUSLOWORK MASONRY OF INDR, CUTS US AS IF NEW CAUTY WALL CONSTRUCTION TO ENSURE A SECURE, ROBUST/POSITIVE CONNECTION ETC IN VIEW OF ATTEMPTING TO TORTRY AND BOND !!

GENERAL NOTES

- APPLICANTS TO PREPARE A SCHEDULE OF WORKS WITH BOTH HEATING SUB-INTEGERS TO DESIGN AND INSTALL A SUITABLE SYSTEM OF GAS CENTRAL HEATING AS EXTENDED, AS POSSIBLE, FLOWERS GAS CH BOILER INSTALLATION WITHIN GARAGE AND
- UPGRAGE, MODIFY AND EXTEND ELECTRICAL INSTALLATIONS INC WIRING, POWER, SOCKETS, SWITCHES, EXTRACTION FANS, SMOKE/HEAT ALARM DETECTORS TO A PRE-AGREED SCHEDULE OF WORKS AND DESIGNED, INSTALLED, INSPECTED AND TESTED BY AN INDEP, ACCREDITED SUB-CONTRACTORS AND CERTIFIED ACCORDINGLY TO CABE!

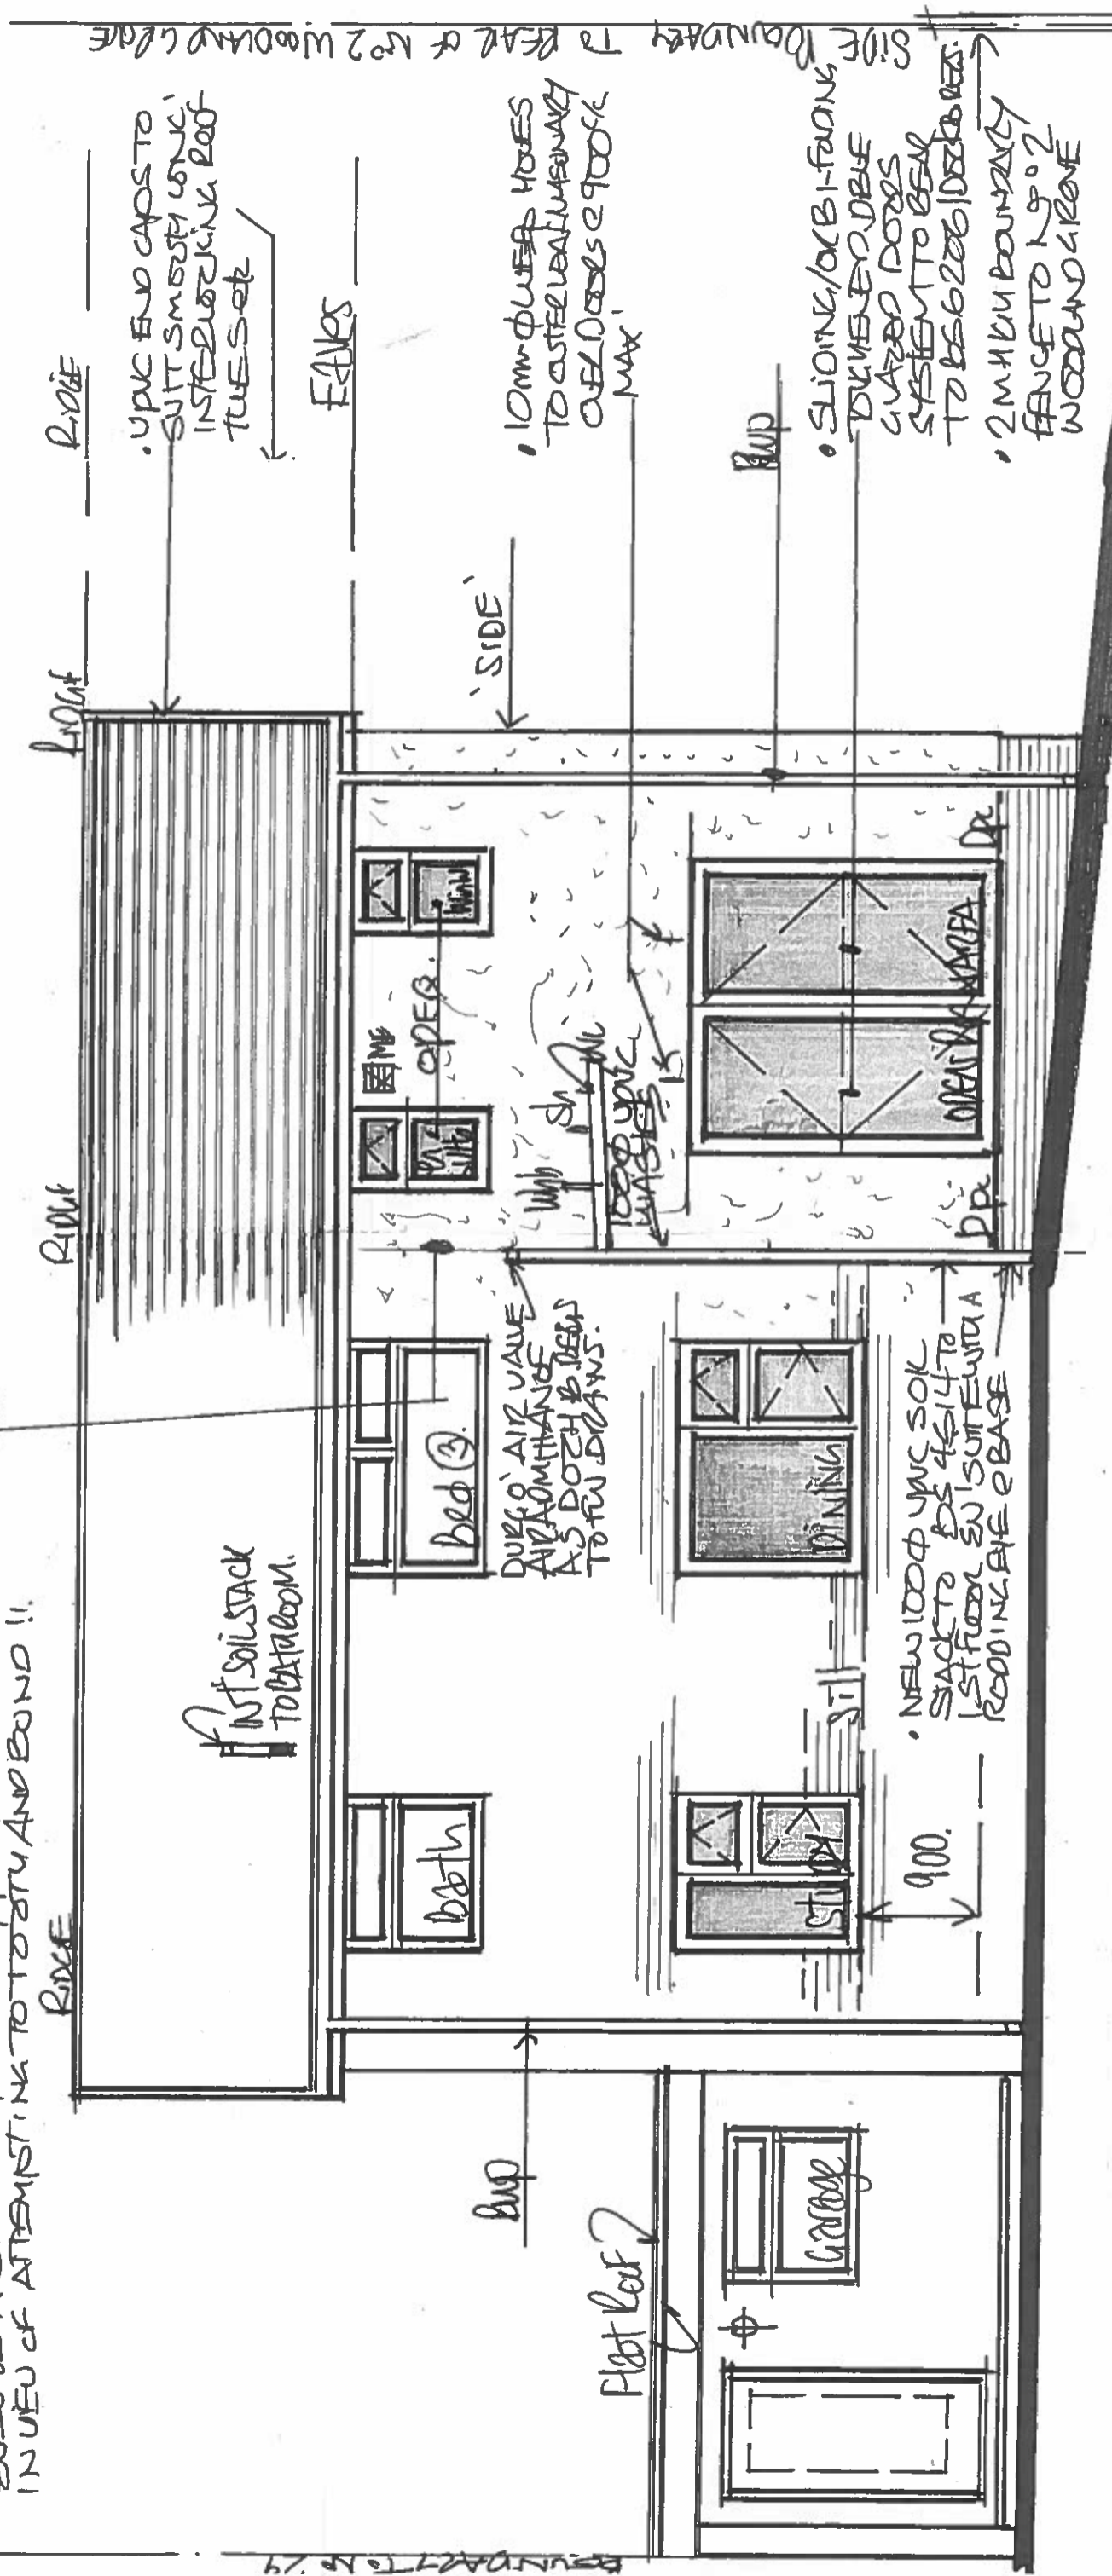

1:50 PROPOSED "REAR" - ELEVATION