



	REV	DATE	DESCRIPTION
Do not scale from the drawing. All dimensions to be verified on site by contractor prior to commencement of any shop		04/24/23	
drawings and any works on site. Report all discrepancies to the Architect immediately.			
This drawing is to read in conjunction with all related			
consultant/engineers drawings and all other relevant information.			


CKD	REV	DATE	DESCRIPTION	CKD		
Chec	ker					KAS Architect
						8 Kidderpore Avenu
					talan kana	London NW3 7SU
					telephone email	020 8057 4567 info@kasarchitects
						-
						KAS JOB NO: 130

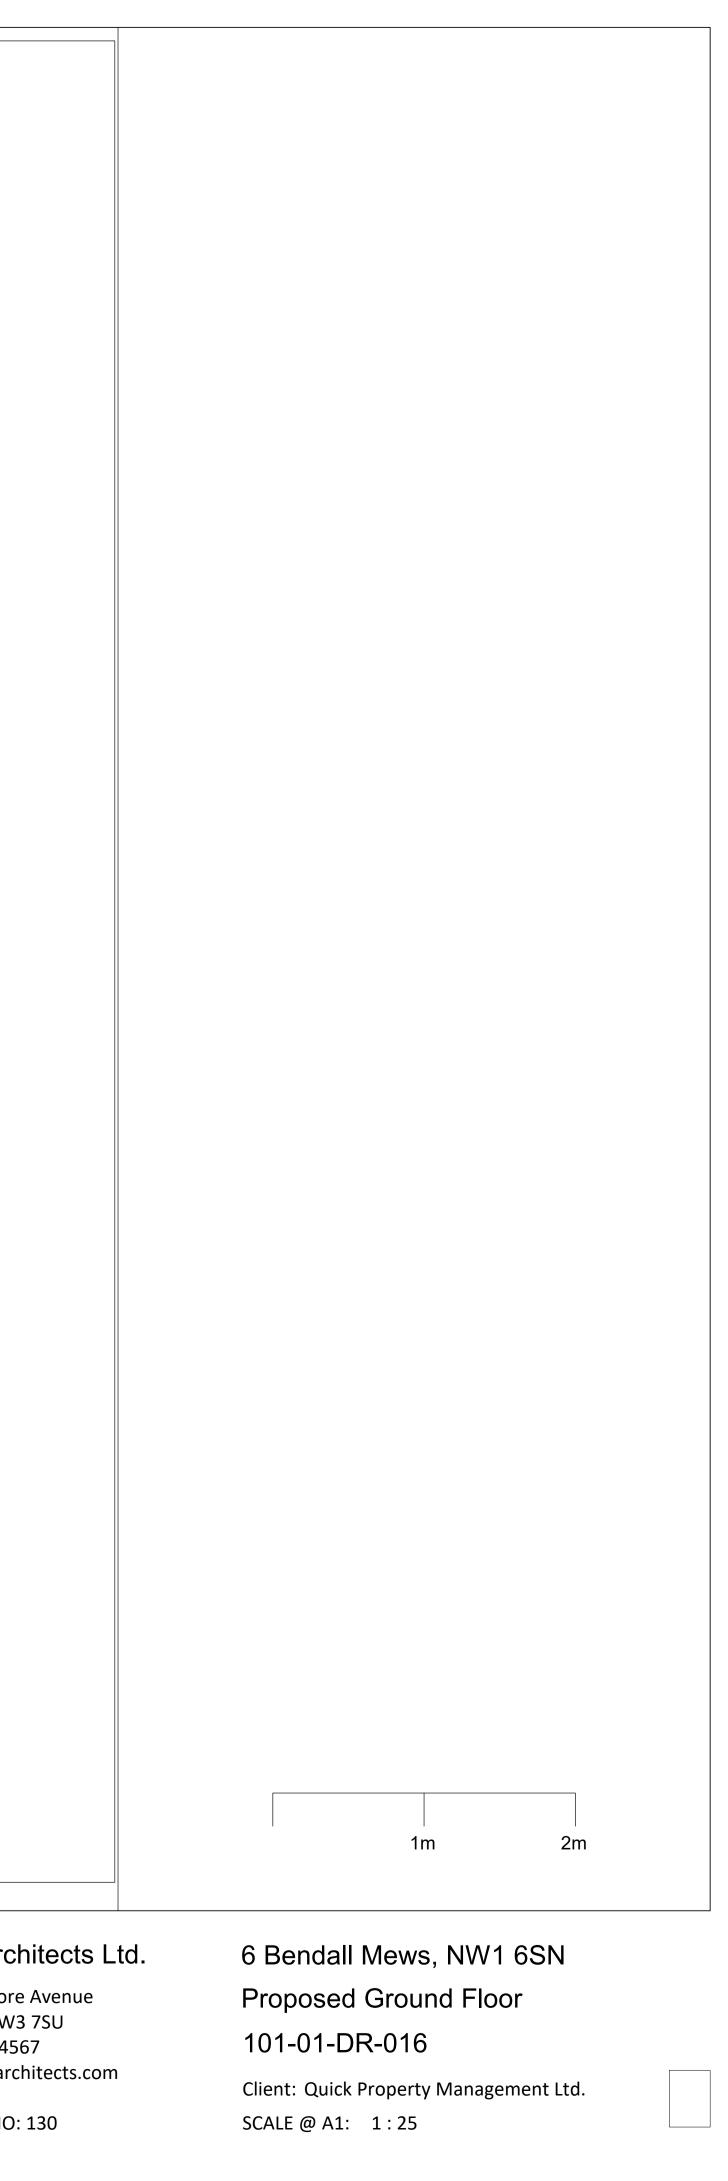

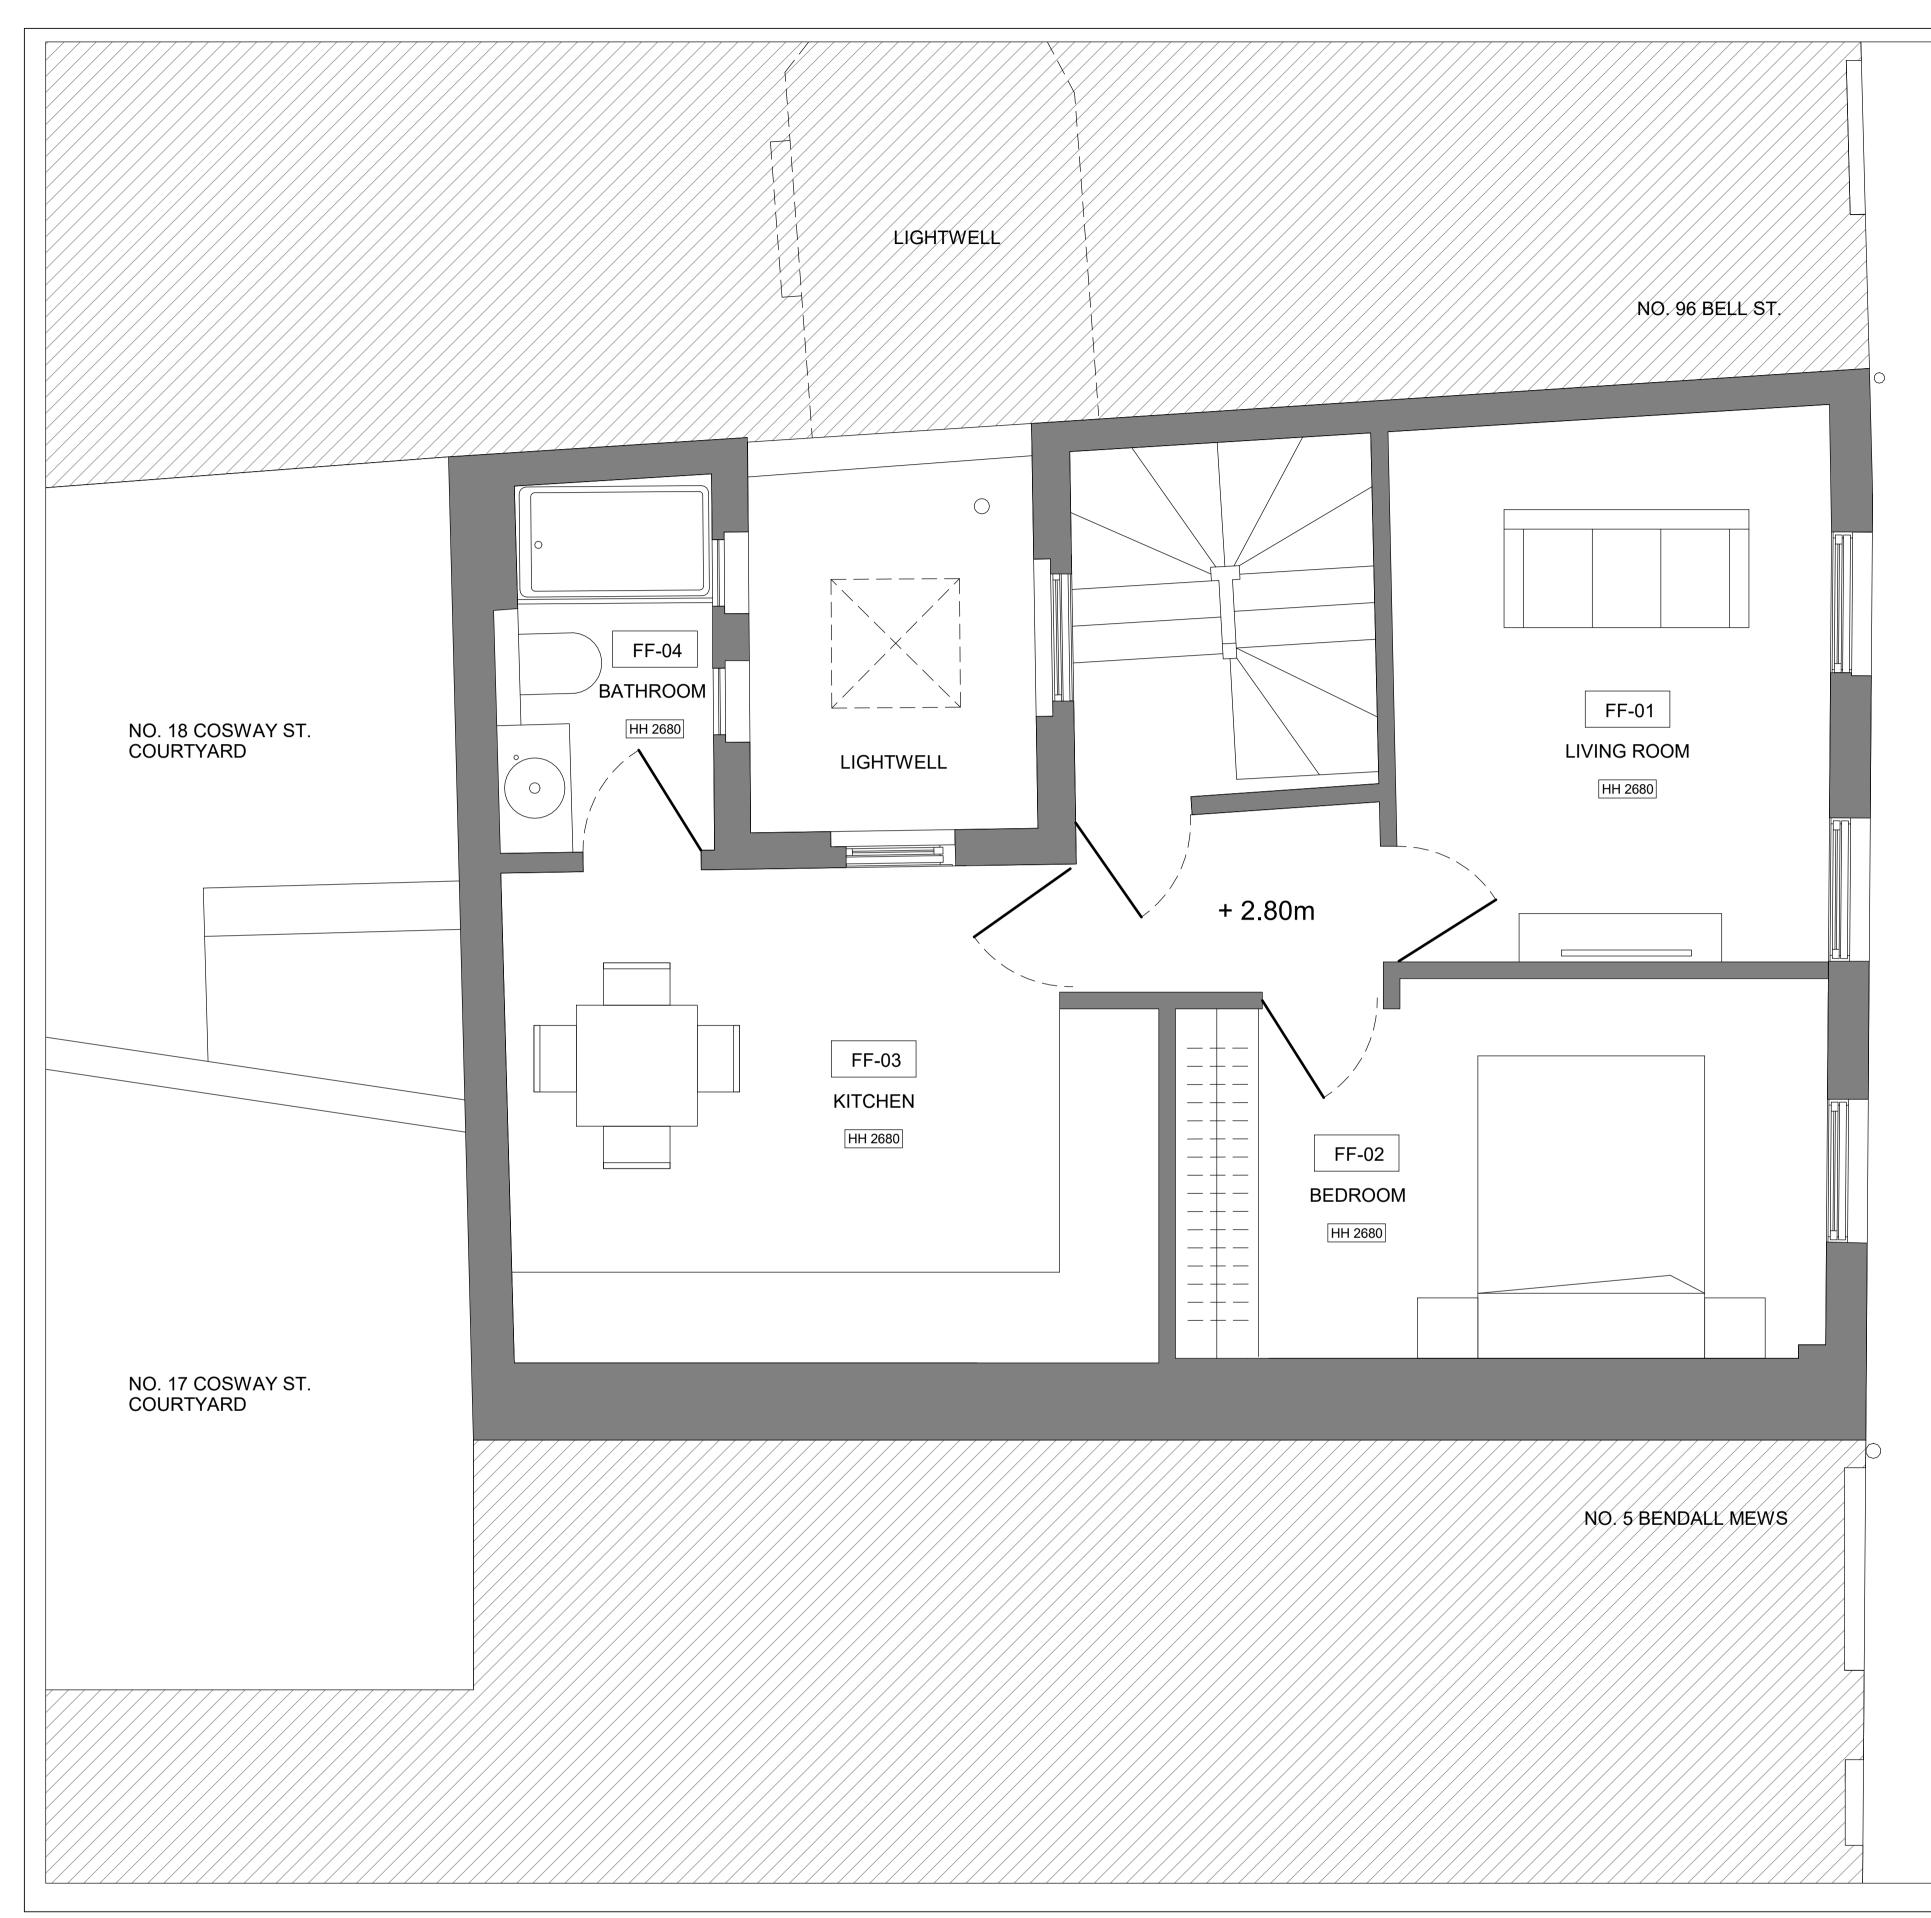

		REV	DATE	DESCRIPTION
	Do not scale from the drawing. All dimensions to be verified on site by contractor prior to commencement of any shop		04/24/23	
	drawings and any works on site. Report all discrepancies to the Architect immediately.			
	This drawing is to read in conjunction with all related			
	consultant/engineers drawings and all other relevant information.			

CKD	REV	DATE	DESCRIPTION	СКД		
Check	er					KAS Arc
						8 Kidderpore
					telephone email	London NW3
						020 8057 45 info@kasarc
						KAS IOB NO

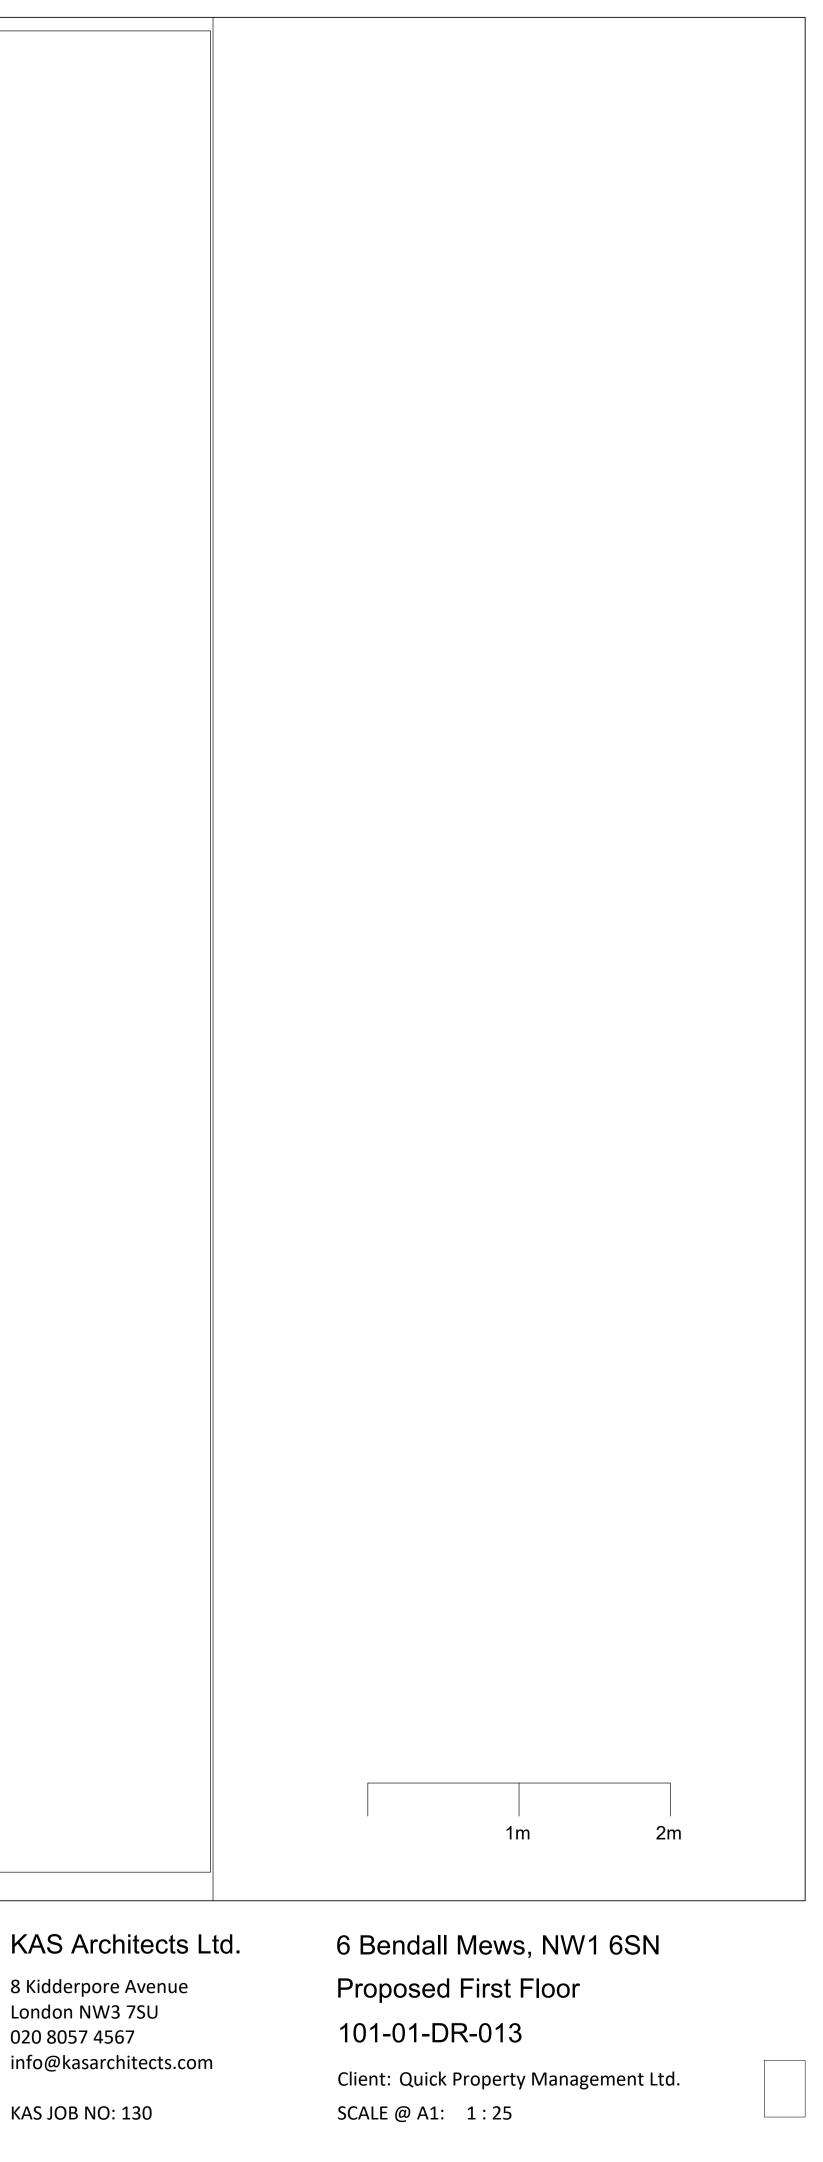



REV DATE	DESCRIPTION	
verified 04/24/23	3	
a		e verified ny shop ancies to

CKD	REV	DATE	DESCRIPTION	CKD		
Check	er					KAS Arc
						8 Kidderpore London NW3
					telephone	London NW3 020 8057 45
					email	info@kasarc
						KAS IOB NO

