
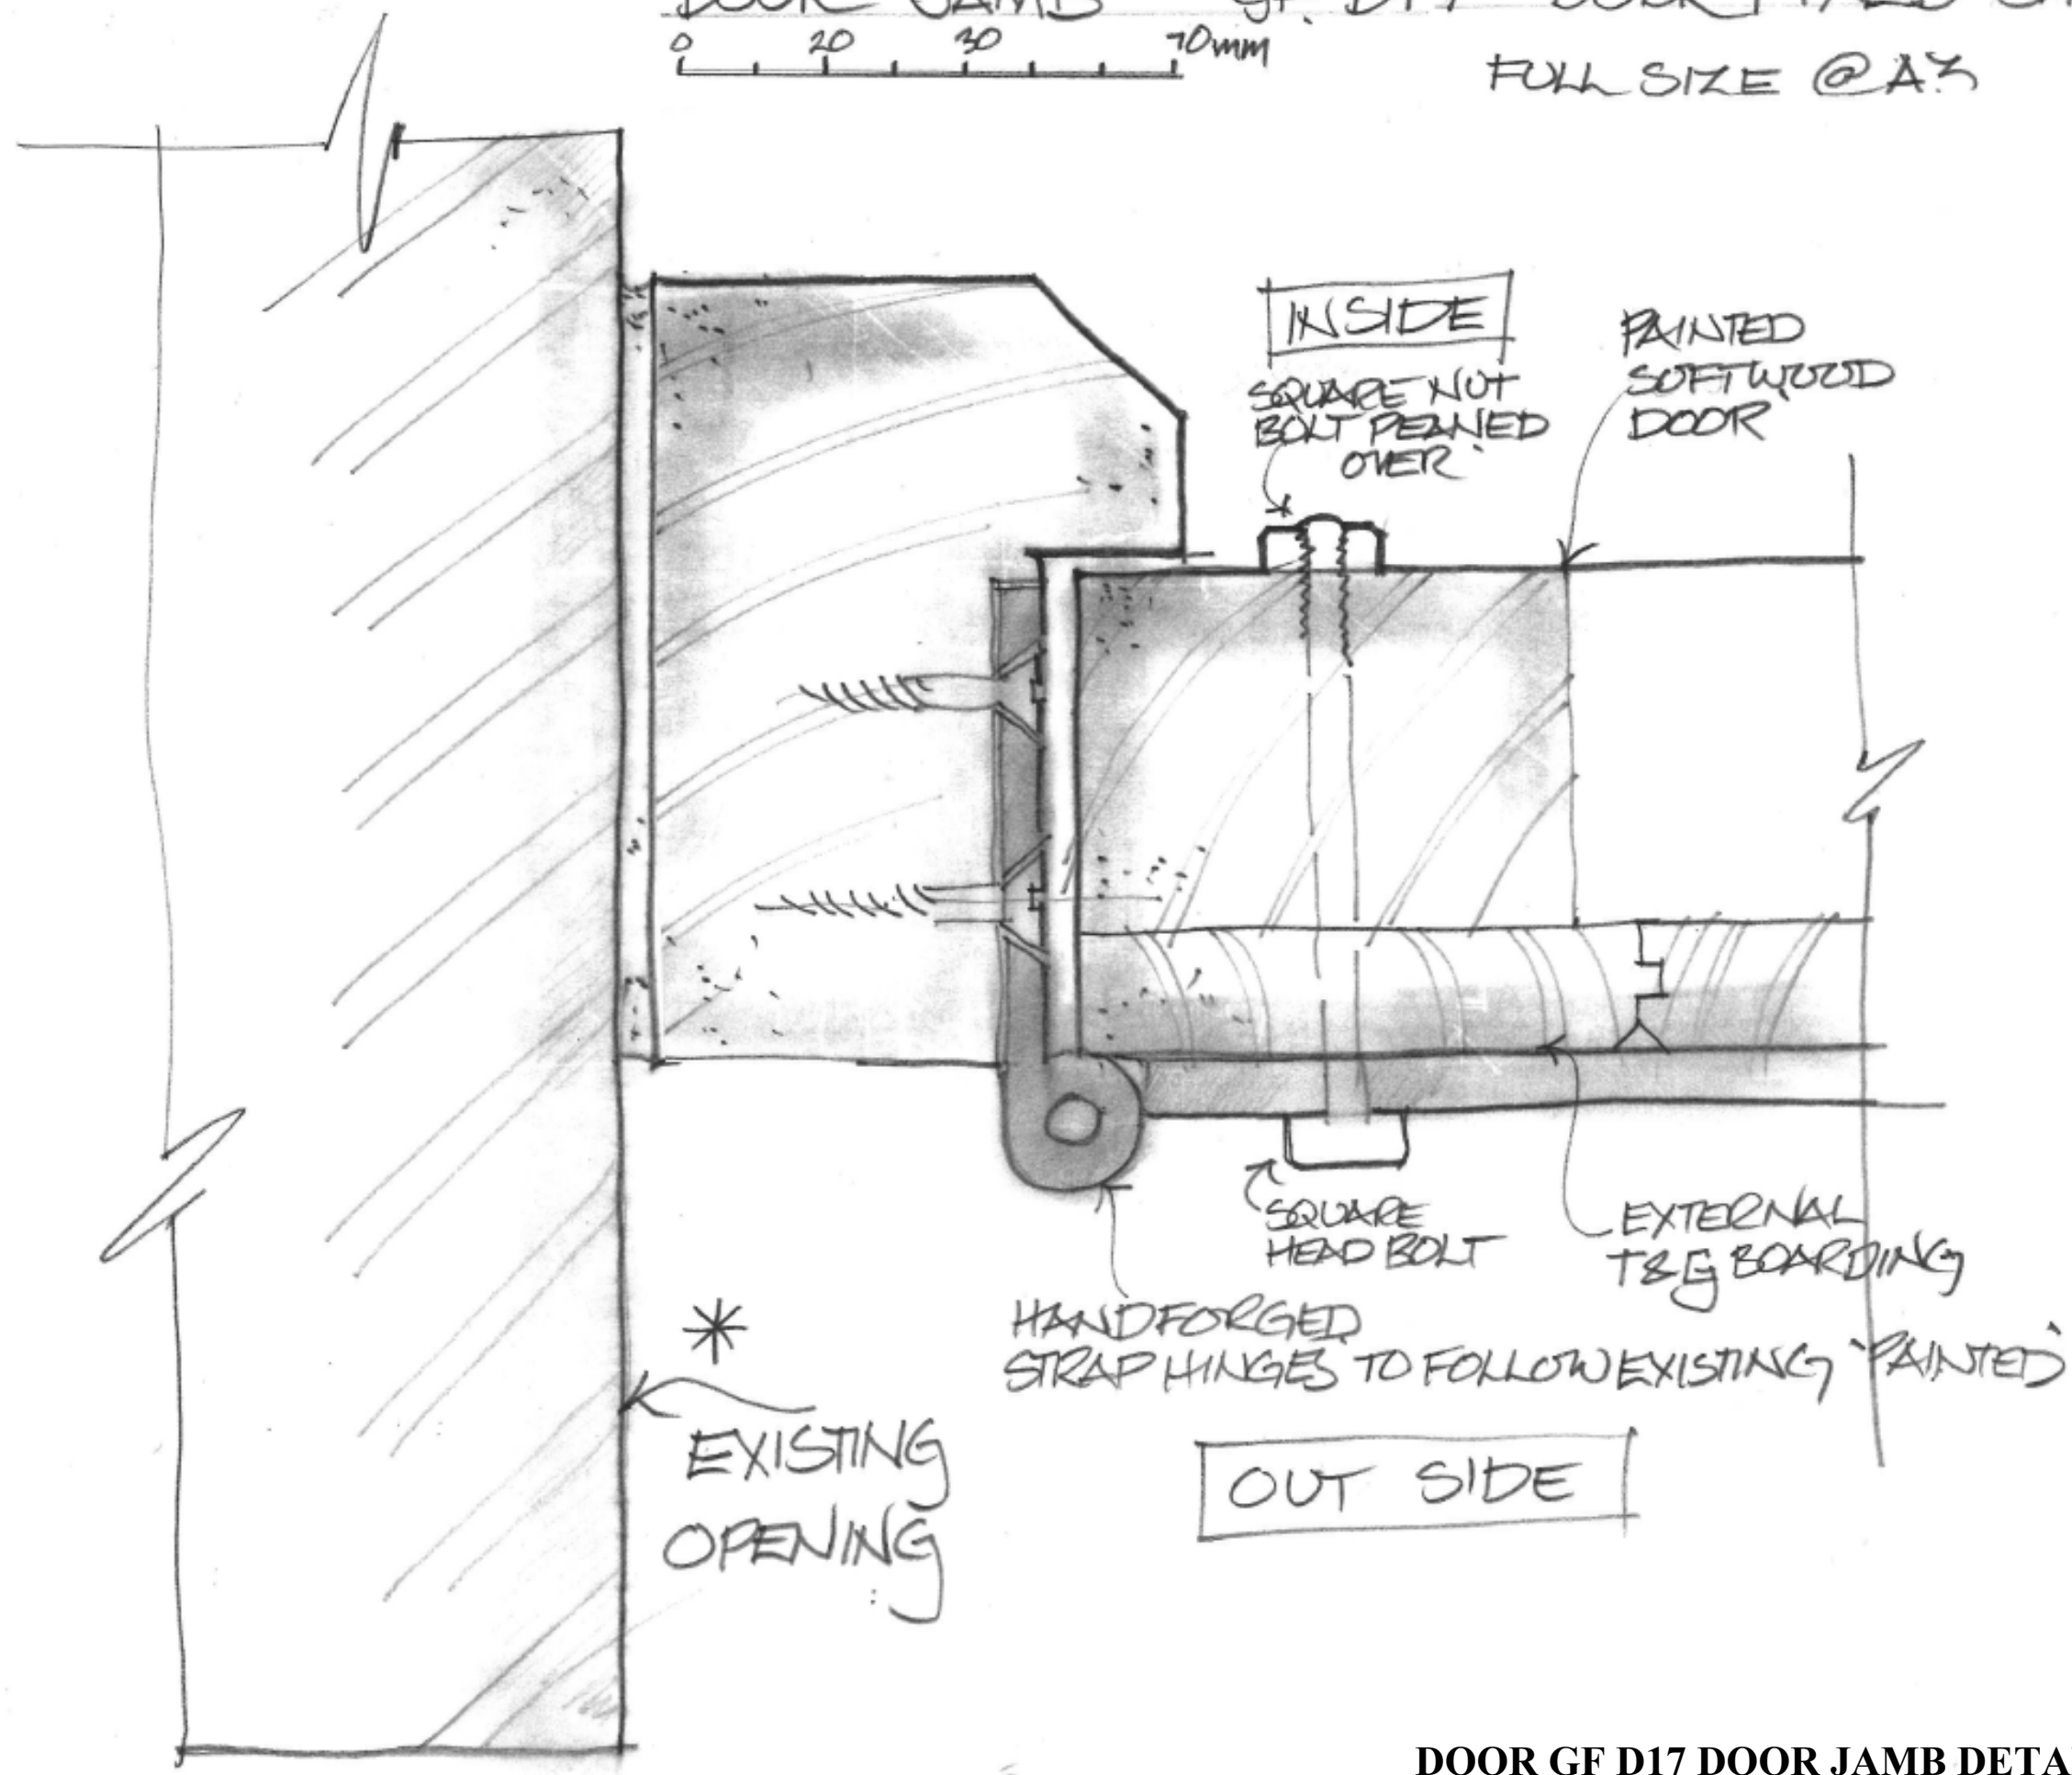


DOOR JAMB GF D17 DOOR FIXED SHUT
 FULL SIZE @ A3

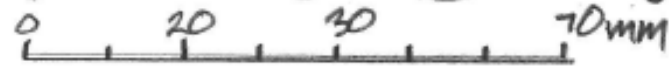


Notes
 This drawing is the copyright of Giles Quarme Architects and cannot be printed or reproduced without prior permission.
 This drawing has been based on survey information provided by others.
 All dimensions and setting out must be verified on site before commencement of the work, and any discrepancies notified to the architect.
 All windows and doors are to fit into existing openings unless stated otherwise.
 All dimensions are in millimetres unless stated otherwise.

Drawing Notes
Measures Survey
 All Survey information shown indicatively only, and may not accurately reflect dimensions on site. Main Contractor to verify all dimensions on site and notify Architect of all discrepancies between drawings and existing dimensions.

Condition Survey
 Building to be re-inspected following erection of scaffold and removal of Temple fittings.

To be read in conjunction with drawing 504

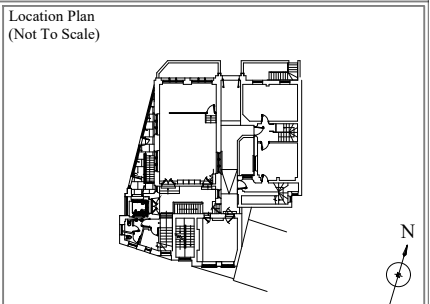

TENDER

Rev	By	Date	Description

Drawing Number
 9820 T (3) 509

Project
 LONDON FO GUANG SHAN TEMPLE
 JOB NO: 9820

Title
 DOOR GF D17 DOOR JAMB DETAILS
 DETAIL AS PROPOSED

Drawn	JC	Checked	GQ
Date	10. 2023	Scale	1:1 @ A3

Giles Quarme Architects
 Historic Building Architects & Consultants
 7 Bishops Terrace London SE11 4UE
 020 7582 0748
 www.quarme.com
 mail@quarme.com

DOOR GF D17 DOOR JAMB DETAILS:
 1:1 @ A3