


KINGS CAUSWAY

1:100 Scale

Road Side

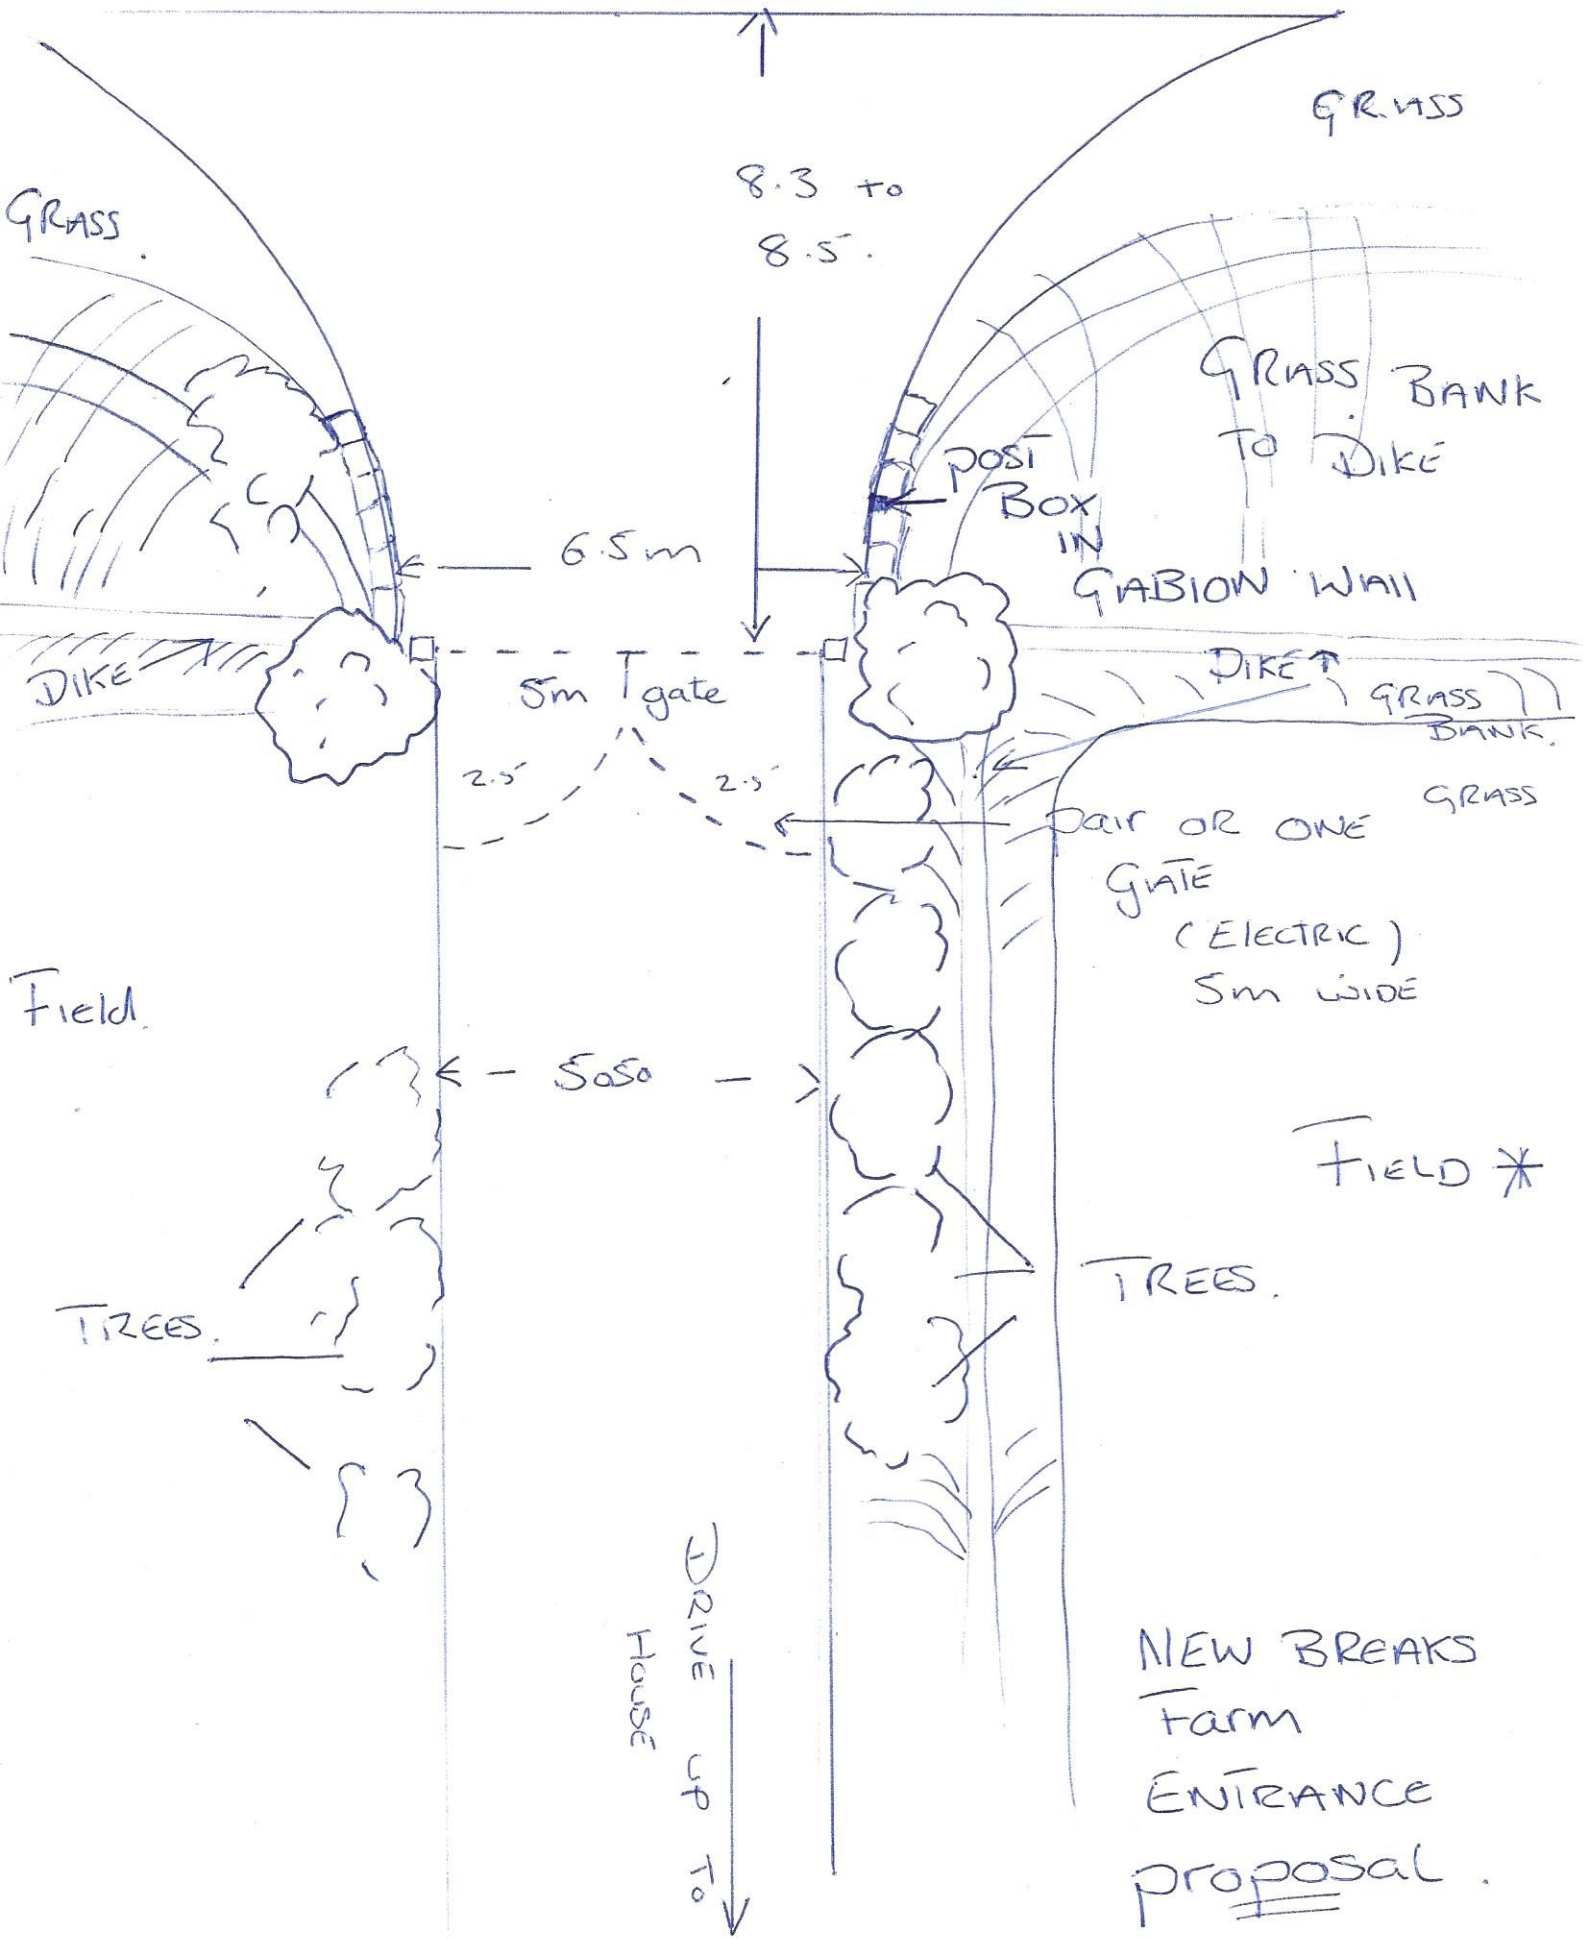

NEW BREAKS Farm ENTRANCE proposal.