
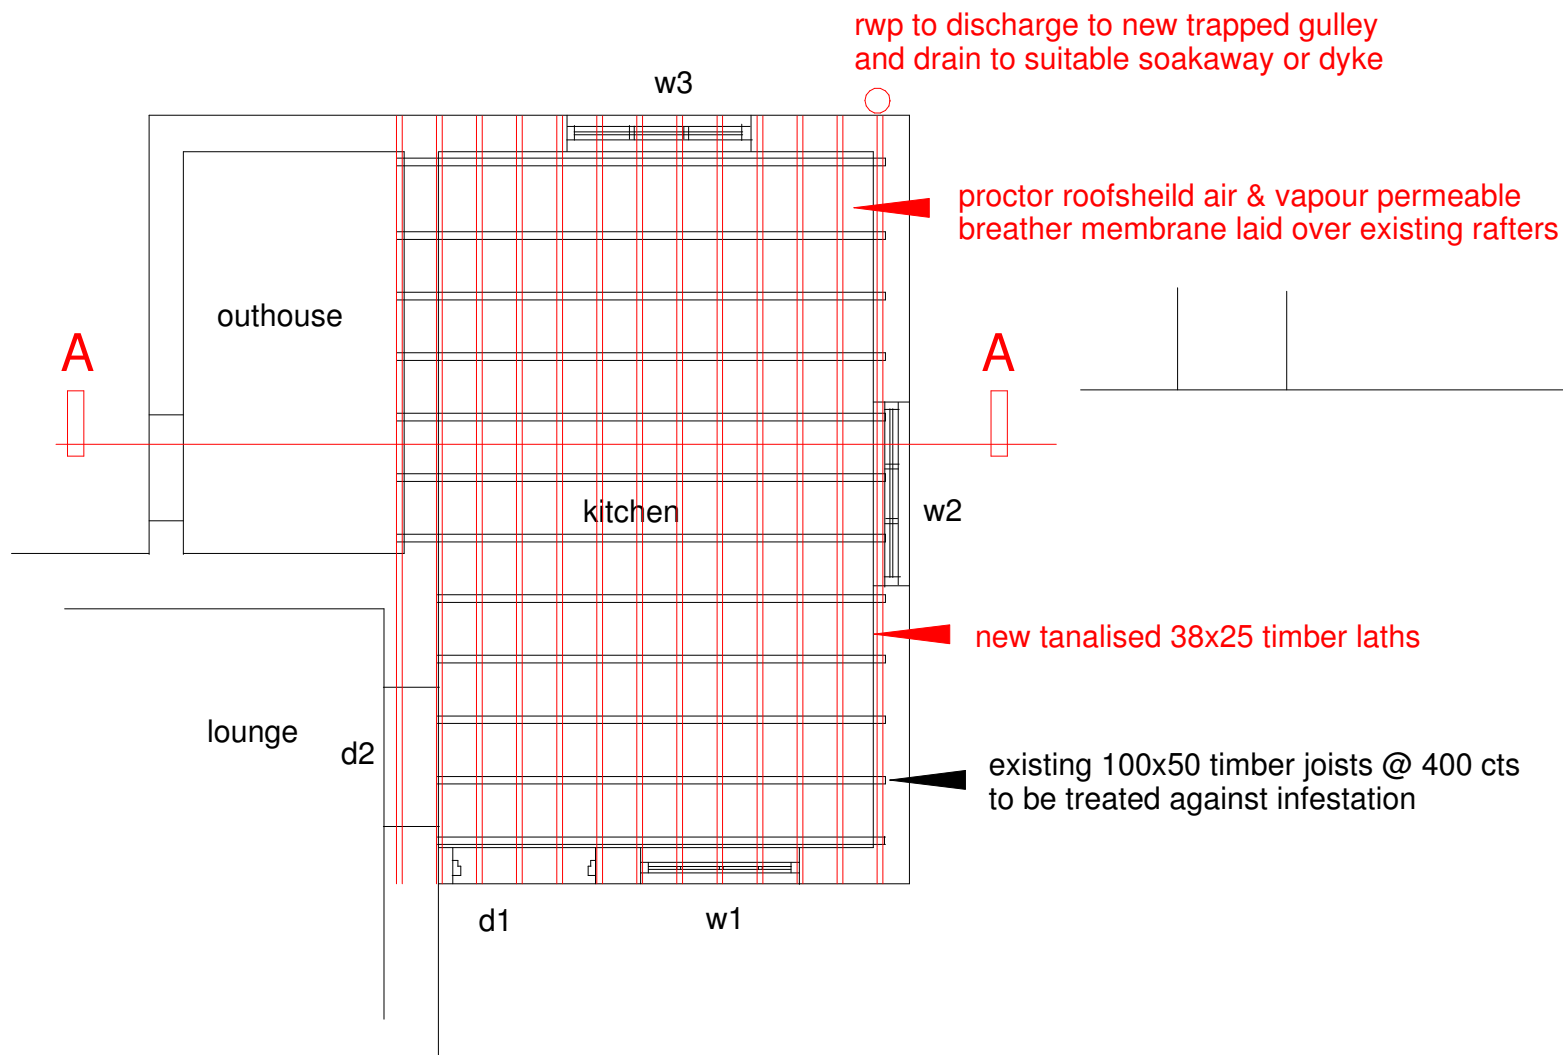
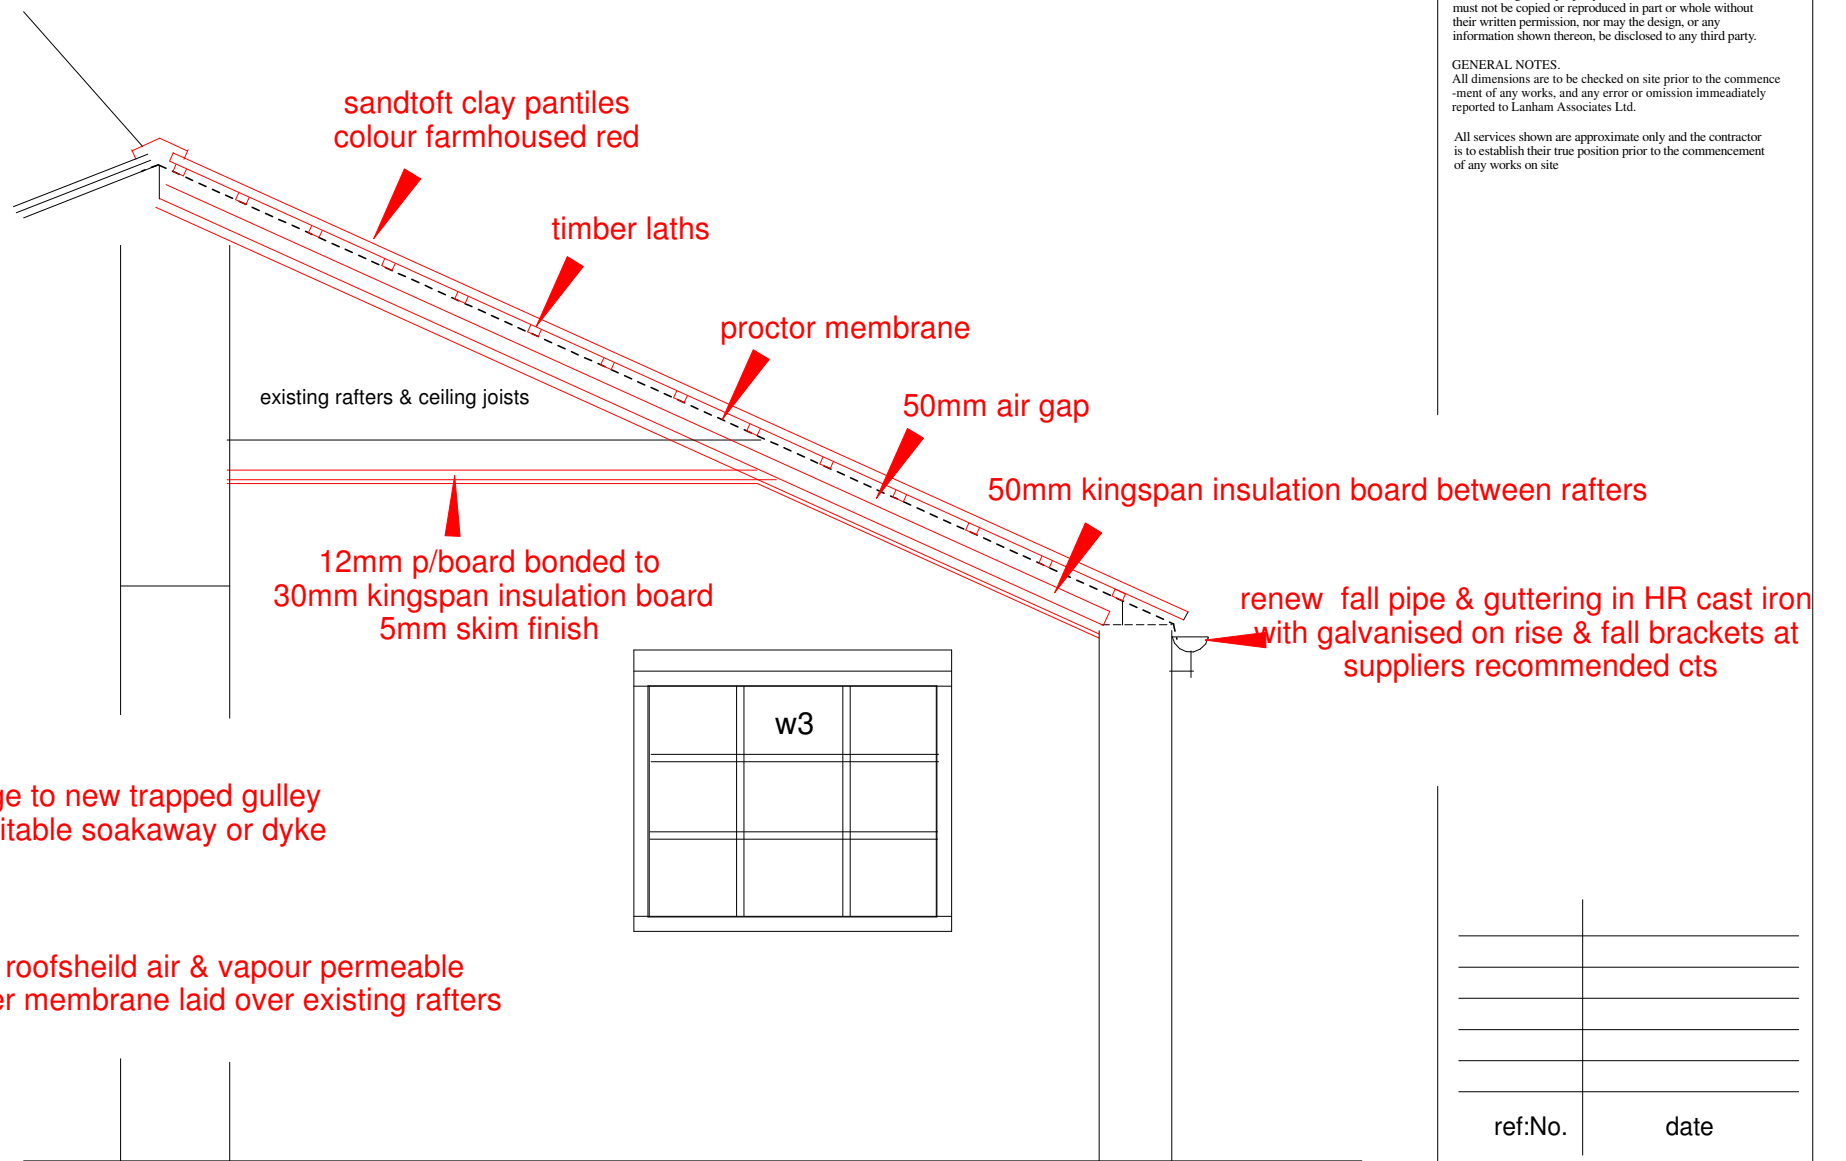


# kitchen roof repairs

scale 1:50 when plotted at A3 sheet size

use scale below if plotted to any other sheet size

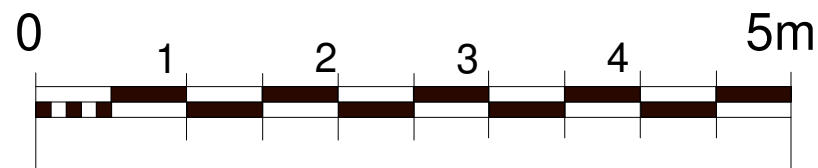

## NOTES

COPYRIGHT RESERVED.  
This drawing is the property of Lanham Associates Ltd and must not be copied or reproduced in part or whole without their written permission, nor may the design, or any information shown thereon, be disclosed to any third party.

GENERAL NOTES.  
All dimensions are to be checked on site prior to the commencement of any works, and any error or omission immediately reported to Lanham Associates Ltd.

All services shown are approximate only and the contractor is to establish their true position prior to the commencement of any works on site


ref.No.      date

### Revisions

DO NOT SCALE FROM THIS DRAWING. IF IN DOUBT ASK.

Client: **Mrs Rodrica Straker**

Location: wood house farmhouse,  
west newton road, burton constable.  
east yorkshire HU11 4LP

Dwg title: **kitchen roof repair**

Drawn: JL      Drawing No:      Revision:

Date: **13-12-2023**

Scale:      **LANHAM ASSOCIATES LIMITED**  
ARCHITECTURAL SERVICES & PROJECT MANAGEMENT  
THE HALL, THORNGUMBALD,  
EAST YORKSHIRE, HU12 9LY  
Tel: mobile 07971 677 060 Email: il@la-ltd.co.uk